



① CONCEPTUAL SITE PLAN (PRELIMINARY)
1/32" = 1'-0"



Π
pi architects
6010 Balcones Dr. Suite 200
Austin, TX 78731
P: (512) 231-1910
www.piarch.com
architecture • master planning
interiors • landscape architecture

NOT
FOR
CONSTRUCTION

These documents may not accurately reflect the final construction. It is the responsibility of the contractor to verify all layouts, dimensions and other related information. It is not the responsibility of the architect or engineer to verify the construction of the project. The architect and engineer shall not be responsible for any claims, damages or expenses arising out of the construction of the project.

DATE

© 2025 PI ARCHITECTS
& ENGINEERS, INC.

REVISION

DATE: 03/25/2025


PROJECT NUMBER: P25_001

SHEET TITLE:

CONCEPTUAL
SITE PLAN

SHEET NUMBER

A1.0

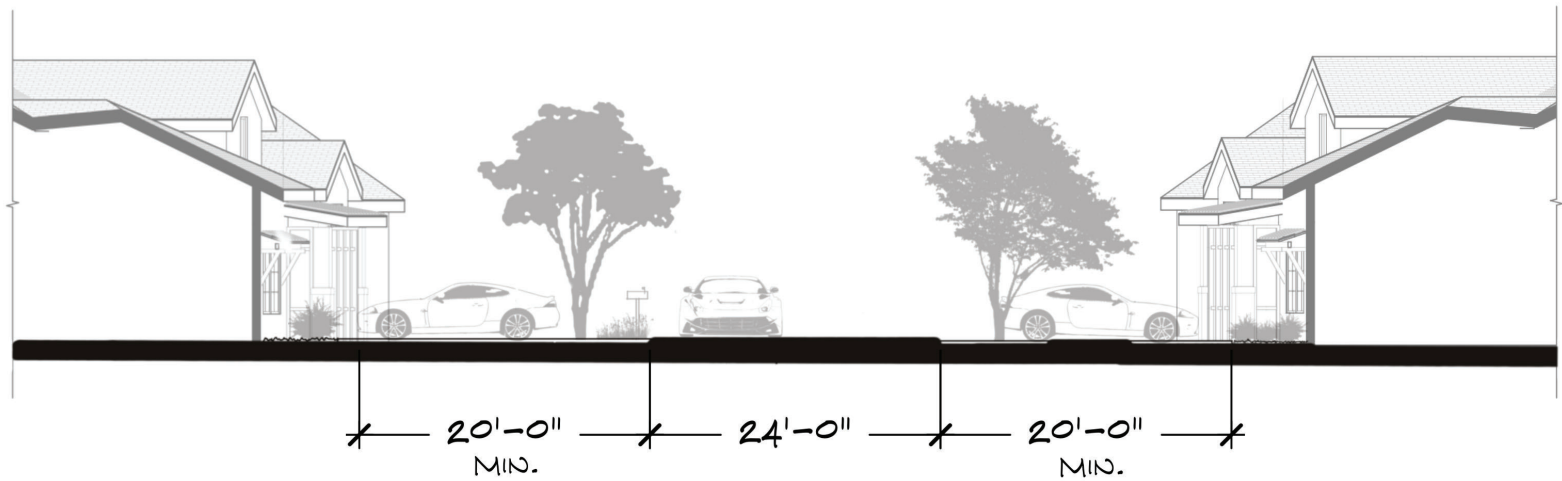

VILLAGE ON THE GREEN
TYPICAL ROAD SECTION: AVENUE/STREET