



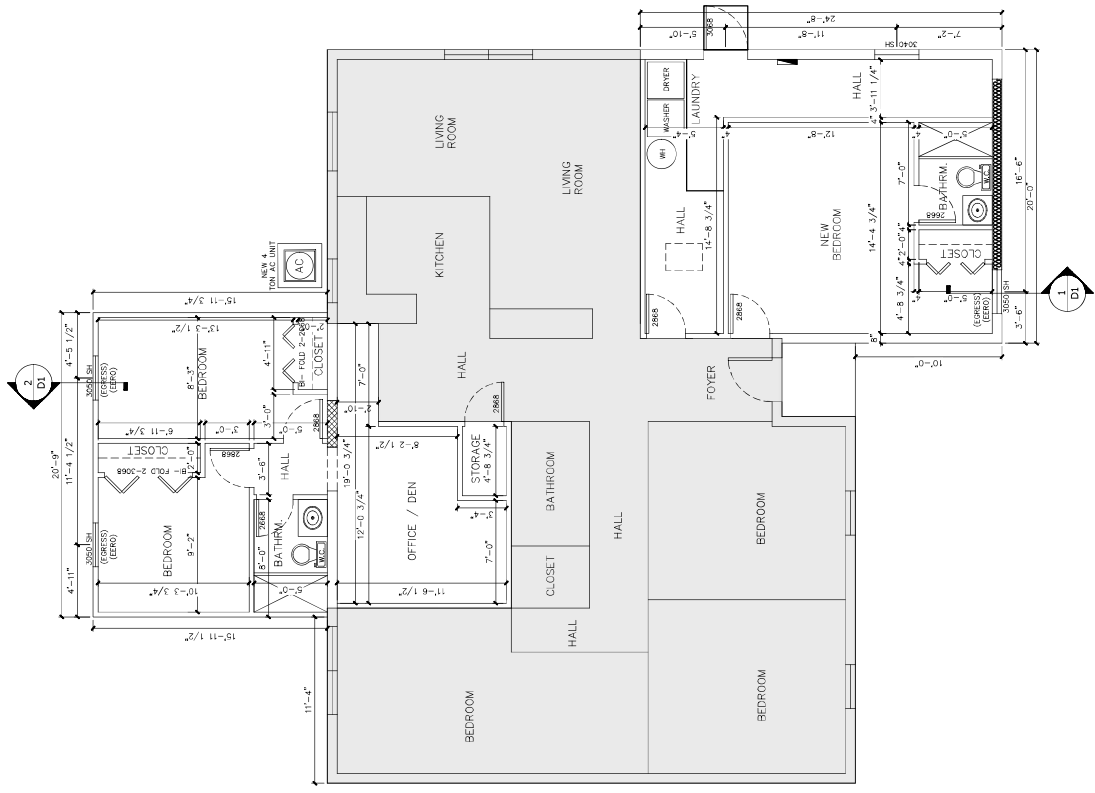

1 Proposed 1st Floor Plan
Scale: 1/4" = 1'-0"

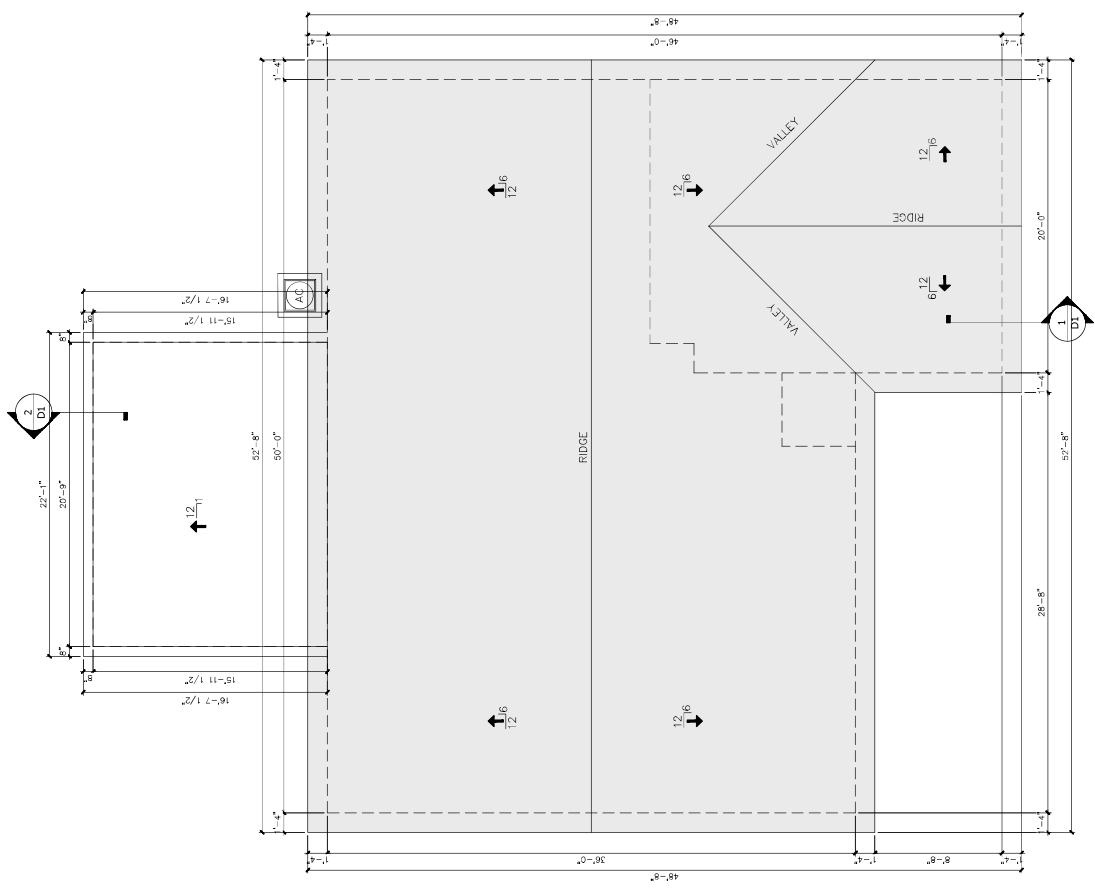

2 Proposed Roof Slope Plan
Scale: 1/4" = 1'-0"

Revision notes:	Rev:	Date:	Notes:
Engineer/Architect Signature: 1317 EDGEWATER DRIVE, 1809 ORLANDO FL LIC.# AR66356			
Drawn by: SARATH		Project: PROPOSED ADDITION 653 LA SALLE DR ALTAMONTE SPRINGS, FL 32714	
Client: ARIAVBERE, JOSEPH A ARIAVBERE, CYNTHIA		Date: 13/12/24	
		Scale @ 24X36: NOTED	
		Revision: NOTED	
		Drawing Title: A2.0 PROPOSED 1ST FLOOR PLAN, ROOF SLOPE PLAN	
JAEXCLUSIVE DESIGN STUDIO LLC PHONE: 407-860-5126 EMAIL: jexclusivestudio@gmail.com 1317 EDGEWATER DR#4110 ORLANDO, FL 32814			