


FIRST FLOOR FRAMING PLAN FOR PERMIT 14-5993 THAT SHOWS EXISTING CMU SCREEN WALLS

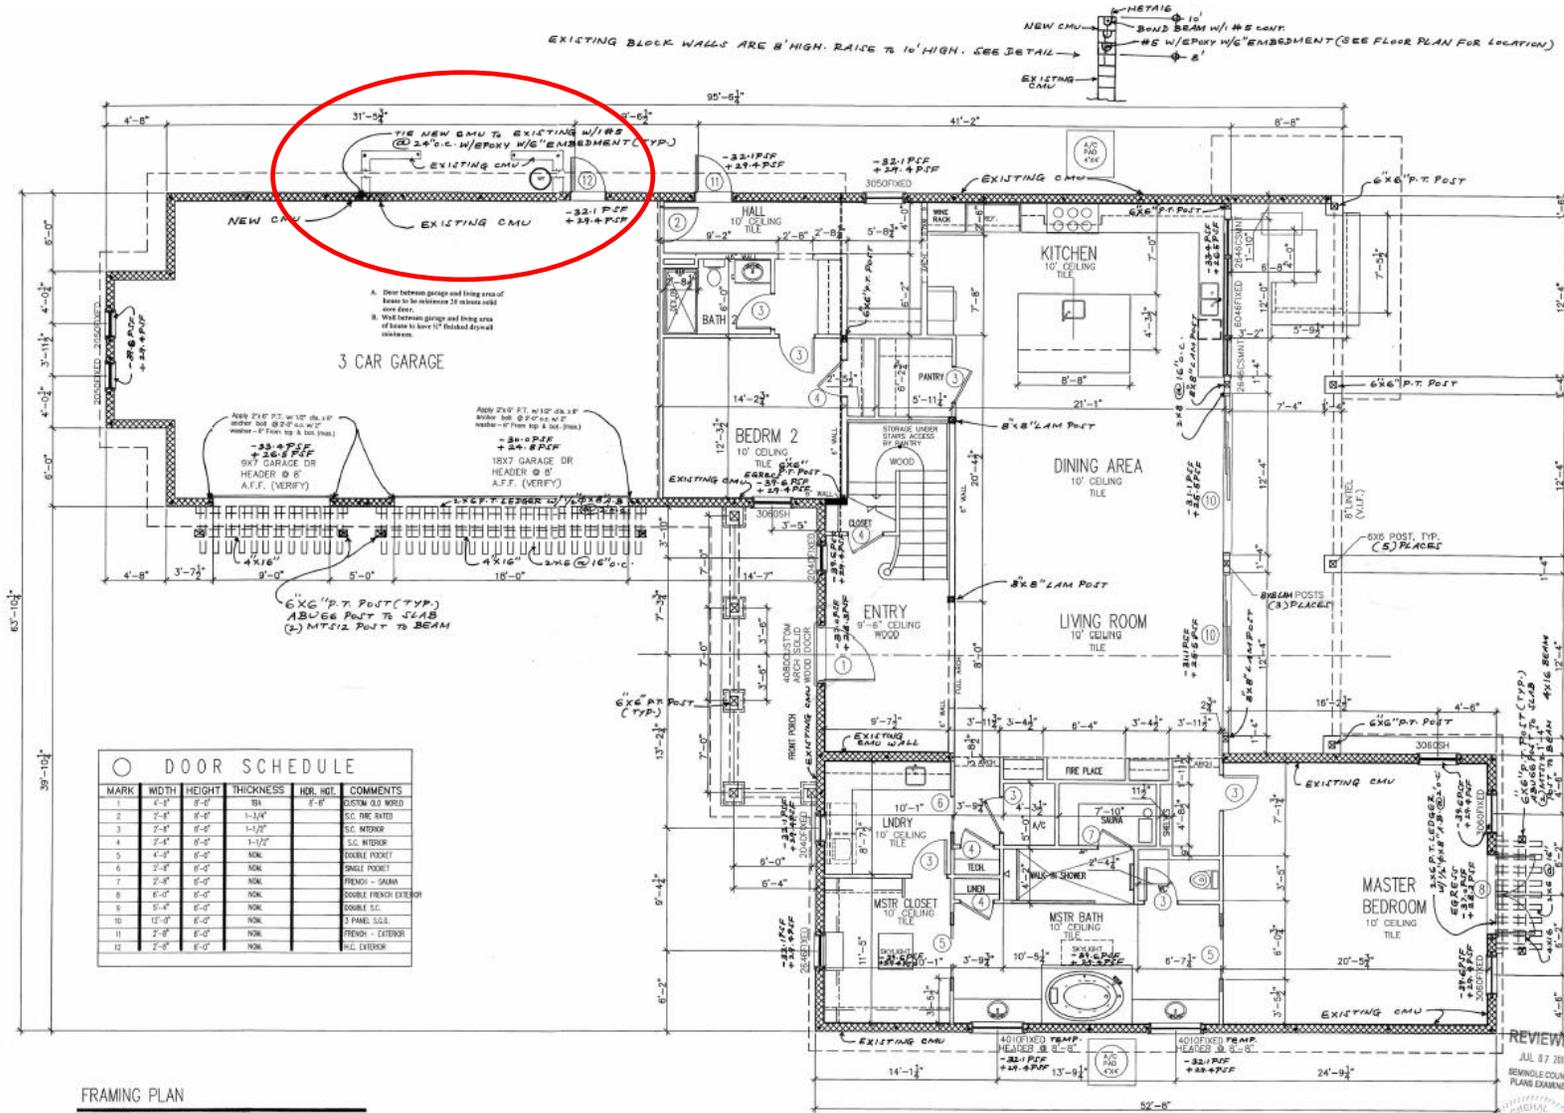

| DOOR SCHEDULE | | | | | |
|---------------|--------|--------|-----------|-----------|------------------------|
| MARK | WIDTH | HEIGHT | THICKNESS | HOR. HIDE | COMMENTS |
| 1 | 4'-2" | 8'-0" | 1 1/2" | 8'-0" | CUSTOM OLD WORLD |
| 2 | 3'-4" | 8'-0" | 1-1/2" | | S.C. INTERIOR |
| 3 | 3'-4" | 8'-0" | 1-1/2" | | S.C. INTERIOR |
| 4 | 3'-4" | 8'-0" | 1-1/2" | | S.C. INTERIOR |
| 5 | 4'-3" | 8'-0" | NOK | | DOUBLE POCKET |
| 6 | 3'-4" | 8'-0" | NOK | | SINGLE POCKET |
| 7 | 3'-4" | 8'-0" | NOK | | FRENCH - SALINA |
| 8 | 6'-0" | 8'-0" | NOK | | DOUBLE FRENCH EXTERIOR |
| 9 | 5'-4" | 8'-0" | NOK | | DOUBLE S.C. |
| 10 | 17'-0" | 8'-0" | NOK | | 3 PANEL SGL. |
| 11 | 3'-8" | 8'-0" | NOK | | FRENCH - EXTERIOR |
| 12 | 2'-8" | 8'-0" | NOK | | R/L EXTERIOR |

FRAMING PLAN
 1/4"=1'-0", 2/32"=1'-0"

FINNIE DESIGN GROUP

1668 SYLVAN WOODS DRIVE
 SANFORD, FL 32771
 PHONE: 407-683-8664
 EMAIL: FINNIEDESIGNGROUP@GMAIL.COM

TEMPLE RESIDENCE

2800 Goldenrod Drive
 Winter Park, FL 32782

1ST FL - FRAMING PLAN

DESIGNED BY: [Signature]
 DRAWN BY: [Signature]
 CHECKED BY: [Signature]
 DATE: [Date]

SHEET: A-1.1

NOTE: THIS DRAWING IS THE PROPERTY OF FINNIE DESIGN GROUP. IT IS TO BE USED ONLY FOR THE PROJECT AND SITE SPECIFICALLY IDENTIFIED HEREON. ANY REUSE OR MODIFICATION OF THIS DRAWING WITHOUT THE WRITTEN CONSENT OF FINNIE DESIGN GROUP IS STRICTLY PROHIBITED. FINNIE DESIGN GROUP SHALL NOT BE RESPONSIBLE FOR ANY ERRORS OR OMISSIONS IN THIS DRAWING. FINNIE DESIGN GROUP SHALL NOT BE RESPONSIBLE FOR ANY CONSTRUCTION VIOLATIONS OR DELAYS CAUSED BY ANY OTHER PARTY. FINNIE DESIGN GROUP SHALL NOT BE RESPONSIBLE FOR ANY DAMAGE TO PERSONS OR PROPERTY CAUSED BY ANY CONSTRUCTION VIOLATIONS OR DELAYS CAUSED BY ANY OTHER PARTY. FINNIE DESIGN GROUP SHALL NOT BE RESPONSIBLE FOR ANY DAMAGE TO PERSONS OR PROPERTY CAUSED BY ANY CONSTRUCTION VIOLATIONS OR DELAYS CAUSED BY ANY OTHER PARTY.

