
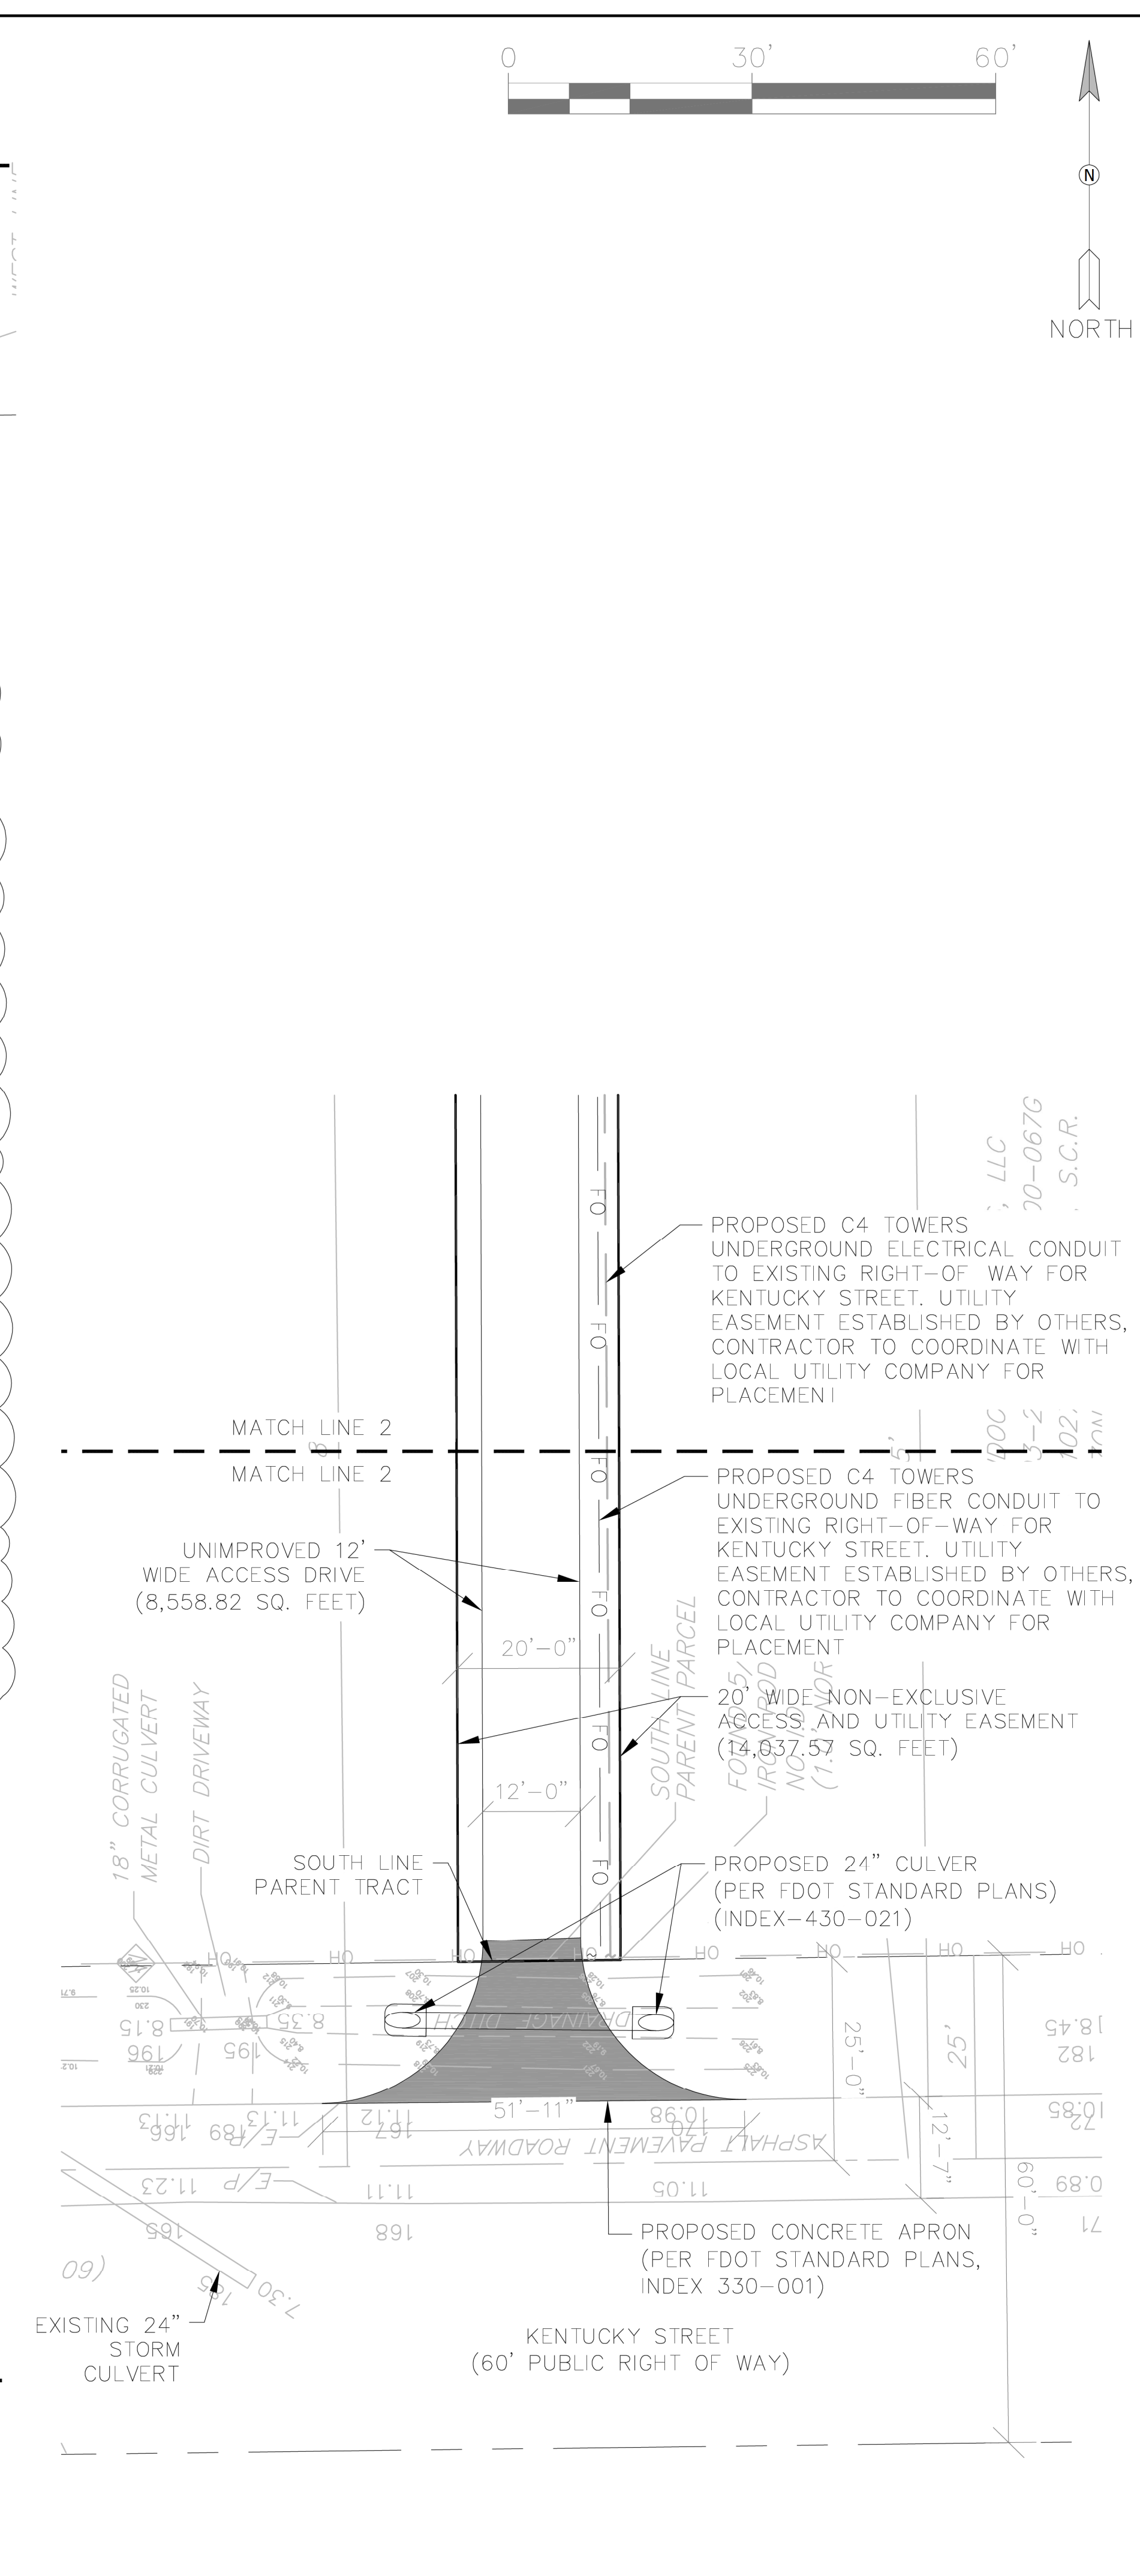
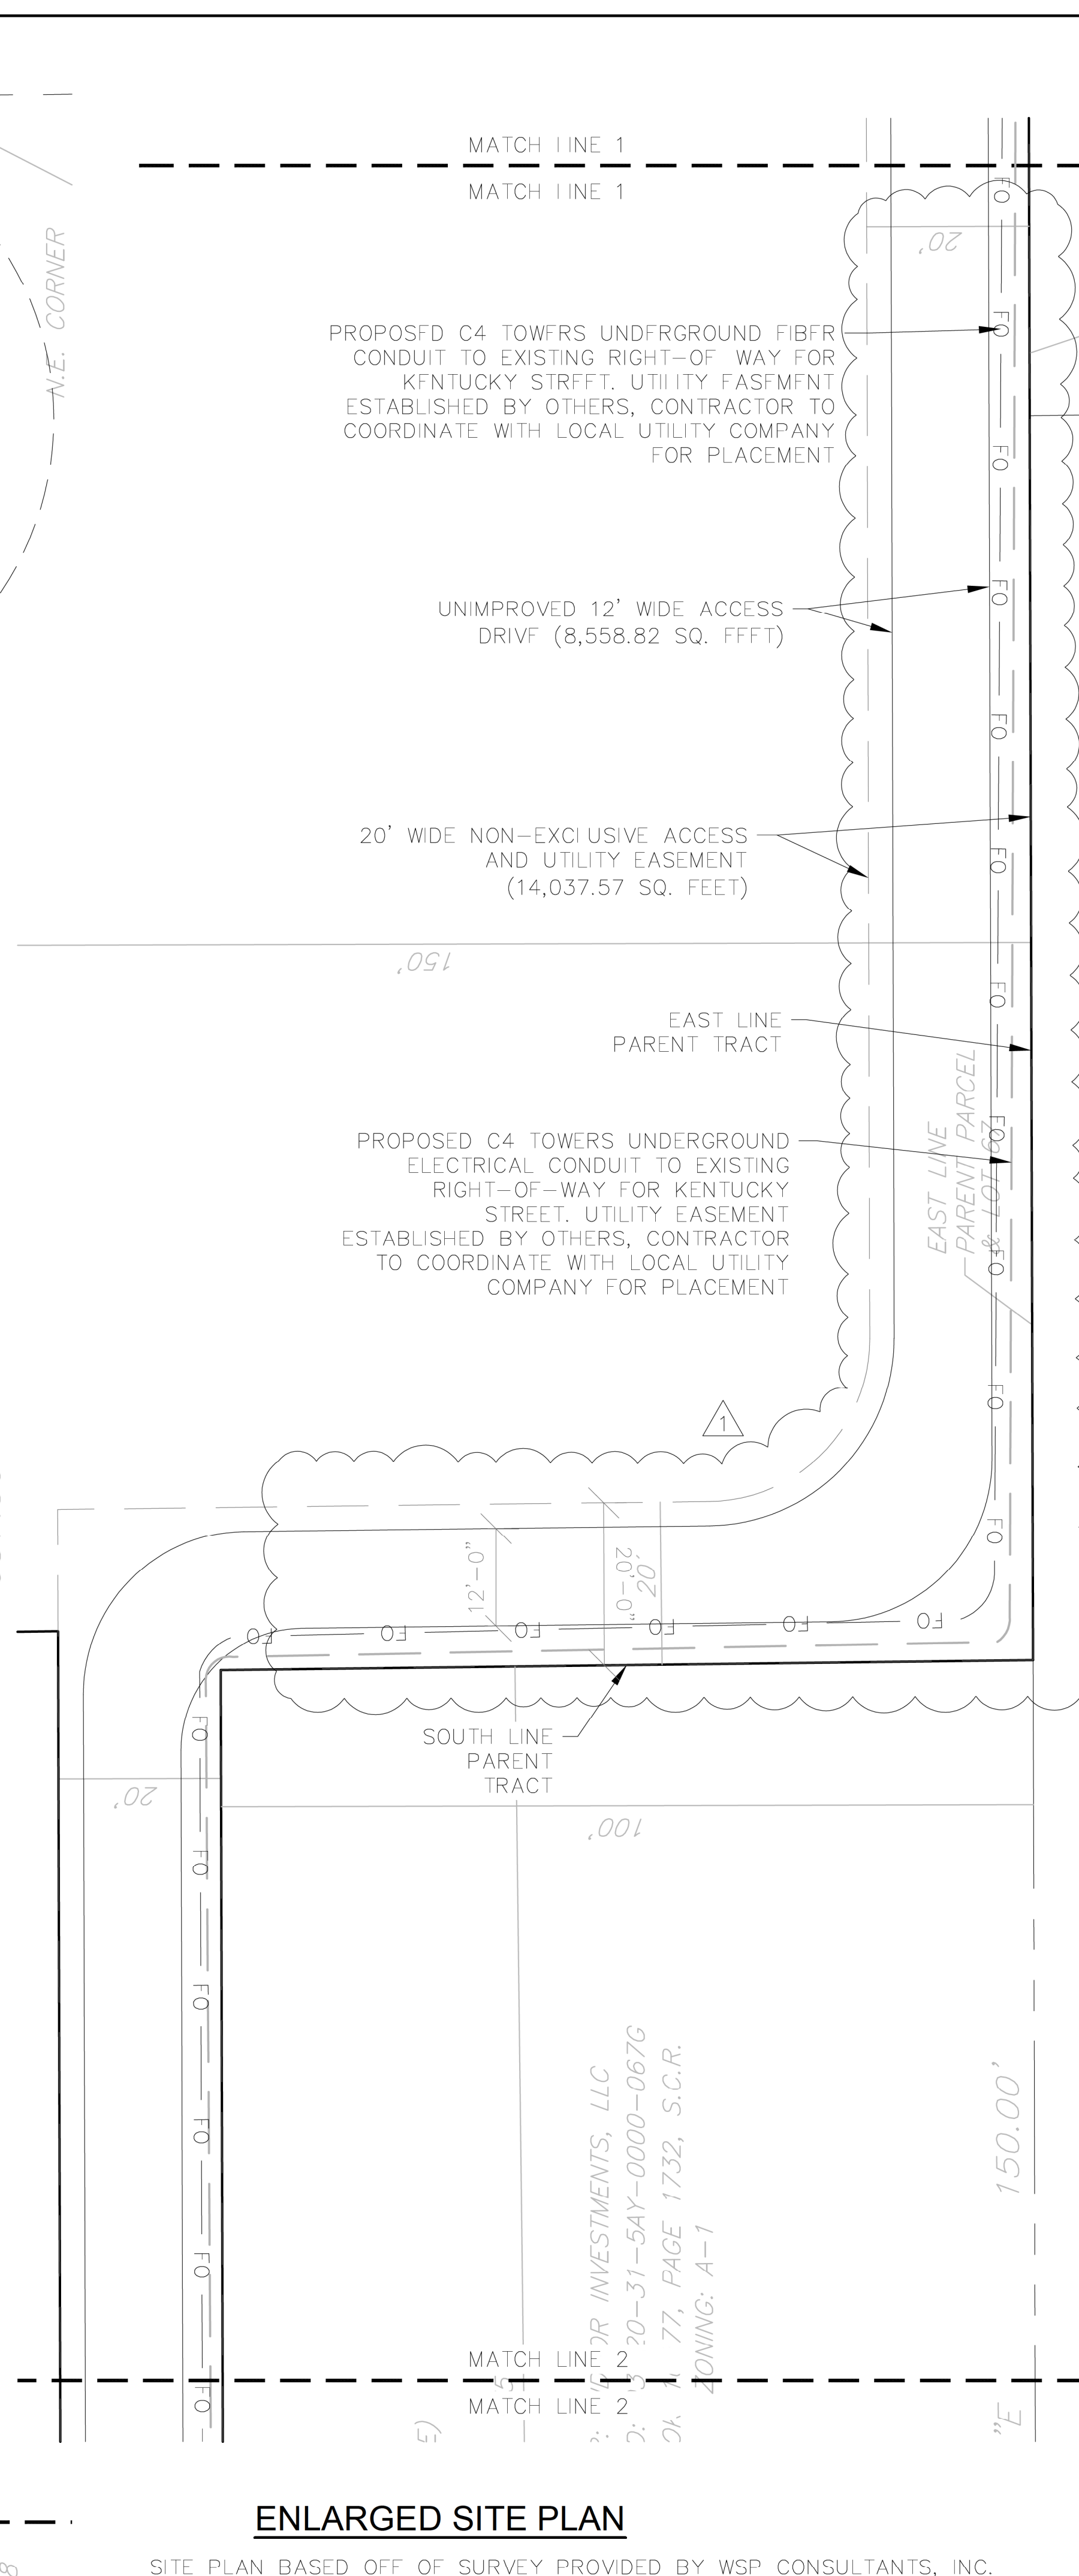


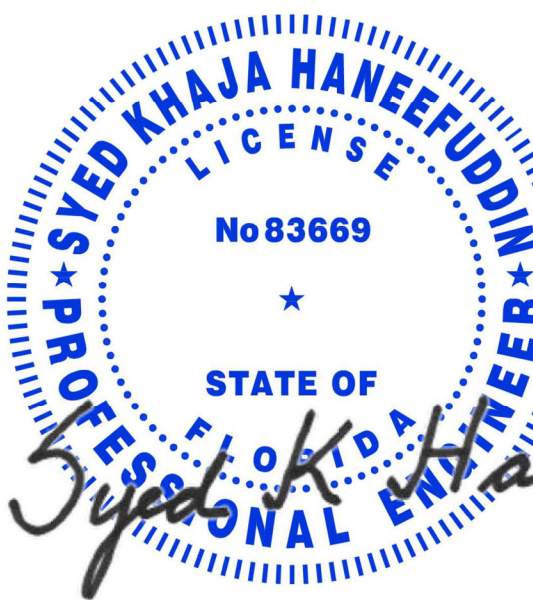

C4 TOWERS, LLC			
1123 SOLANA AVENUE WINTER PARK, FL 32789			
PLANS PREPARED BY:			
DANIEL DESIGN & ASSOCIATES, LLC			
7901 4TH STREET N, SUITE 300 ST. PETERSBURG, FLORIDA 33702 PHONE #: 561-360-0724 REGISTRATION #: L25000268664			
REVISIONS			
REV	DATE	DESCRIPTION	
1	2-16-2026	PER REVIEWERS REQUEST	
2	5-18-2026	PER REVIEWERS REQUEST	
SEAL:			
 Syed K Haneefuddin PRINTED COPIES OF THIS SIGNATURE SHALL BE SIGNED AND SEALED BY SYED KHAJA HANEFUDDIN, P.E. ON THE DATE INDICATED HERE: Date: 10/26/2025 Syed K. Haneefuddin P.E. 83669 00105-09405100 ON ANY ELECTRONIC COPIES			
CURRENT ISSUE DATE:		DECEMBER 2025	
PROJECT DATA:			
LICENSURE: PE #: SYED K. HANEFUDDIN, P.E. 83669			
ISSUE FOR: ZONING DRAWINGS			
PROJECT INFORMATION: C4348 KENTUCKY STREET FL1B0BA - S - KENTUCKY KENTUCKY STREET SANFORD, FLORIDA 32773 SEMINOLE COUNTY			
SHEET TITLE: ENLARGE SITE PLAN			
DRAWN BY: GD	CHECK BY: SKH	DWG NO. 102	REV NO.
SCALE: AS SHOWN	APPROVED BY: SKH	SHEET NUMBER SP-1	