

ARCHITECTURE

**PAUL N  
MEDLEY**  
**Architect**  
• AIA • NCARB •

101 Smokerise blvd  
Longwood FL 32779  
PHONE NUMBER 407-701-6440  
WWW.PNM-ARCHITECTURE.COM

©2018 PNM ARCHITECTURE.  
THIS DESIGN AND DRAWING  
IS THE EXCLUSIVE  
PROPERTY OF PNM  
ARCHITECTURE. ANY USE  
OR REPRODUCTION WITHOUT  
THE EXPRESSED WRITTEN  
CONSENT OF PNM  
ARCHITECTURE IS STRICTLY  
PROHIBITED.

SEA AR # 96512



This form has been electronically signed and sealed by Paul H. Marbury using a Digital Signature and date. Printed copies of this document are available at <http://www.fda.gov/oc/ohrt/>

Digitally signed  
by Paul N  
Medley

Date: 2021.10.06  
13:51:04 -04'00'

**PROJECT**  
Proposed Pool House Renovation  
Dr Rahn and Natasho Show Residence  
3067 Cecelia Drive  
Apopka, FL 32703

**Parcel Account Number**  
18-21-29-510-0E00-0110


DATE  
10-6-21

SHEET TITLE  
site plan

SHEET NUMBER

## C1

PROJECT NO.  
033-19

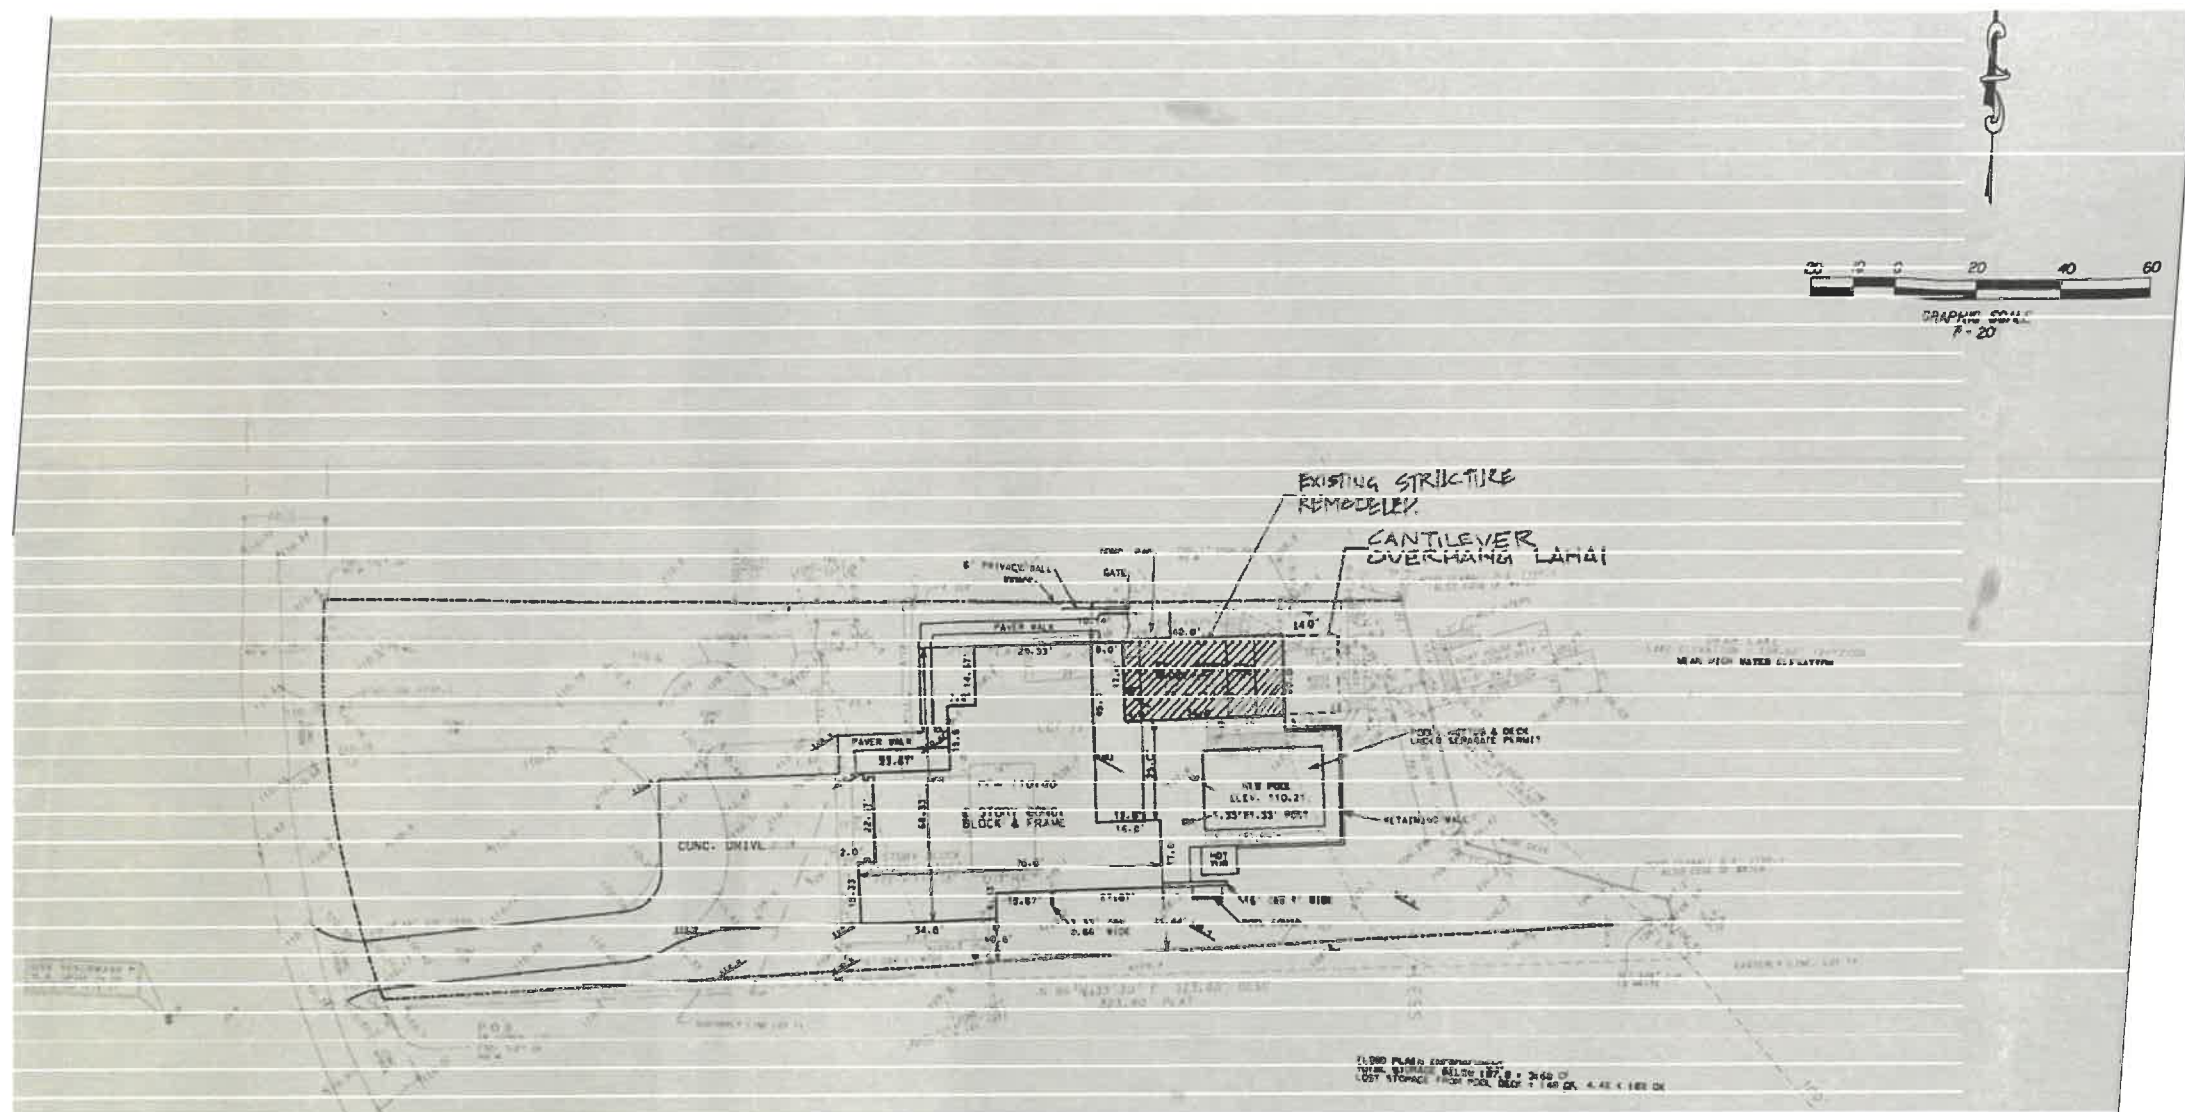

101 Smokerise blvd  
Longwood FL 32779  
PHONE NUMBER 407-701-6440  
WWW.PNM-ARCHITECTURE.COM

©2018 PNM ARCHITECTURE. THIS DESIGN AND DRAWING IS THE EXCLUSIVE PROPERTY OF PNM ARCHITECTURE. ANY USE OR REPRODUCTION WITHOUT THE EXPRESSED WRITTEN CONSENT OF PNM ARCHITECTURE IS STRICTLY PROHIBITED.

SEAL AR # 06512



Digitally signed  
by Paul N Medley  
Date: 2021.02.09  
18:04:37 -05'00'

PROJECT  
Proposed Pool House Renovation  
Dr. Ronald & Mary Ann Residence  
3067 Coastal Drive  
Apopka, FL 32703  
Project Account Number  
18-21-29-510-0600-0110

| REVISION DATES |                      |
|----------------|----------------------|
| 02.08.21       | RESPONSE TO COMMENTS |
| 02.08.21       | OWNER CHANGES        |

DATE  
05/26/20

SHEET TITLE  
PROPOSED EXTERIOR ELEV'S

SHEET NUMBER

**A6**

PROJECT NO.

