

ARCHITECTURE

**PAUL N
MEDLEY**
Architect
• AIA • NCARB •

101 Smokerise blvd
Longwood FL 32779
PHONE NUMBER 407-701-6440
WWW.PNM-ARCHITECTURE.COM

©2018 PNM ARCHITECTURE.
THIS DESIGN AND DRAWING
IS THE EXCLUSIVE
PROPERTY OF PNM
ARCHITECTURE. ANY USE
OR REPRODUCTION WITHOUT
THE EXPRESSED WRITTEN
CONSENT OF PNM
ARCHITECTURE IS STRICTLY
PROHIBITED.

SEA AR # 96512



This item has been automatically signed and sealed by Paul H. Bentley using a Digital Signature and date.

Digitally signed
by Paul N
Medley

Date: 2021.10.06
13:51:04 -04'00'

PROJECT
Proposed Pool House Renovation
Dr Rahn and Natasho Show Residence
3067 Cecelia Drive
Apopka, FL 32703

Parcel Account Number
18-21-29-510-OE00-0110


DATE
10-6-21

SHEET TITLE
site plan

SHEET NUMBER

C1

PROJECT NO.
033-19

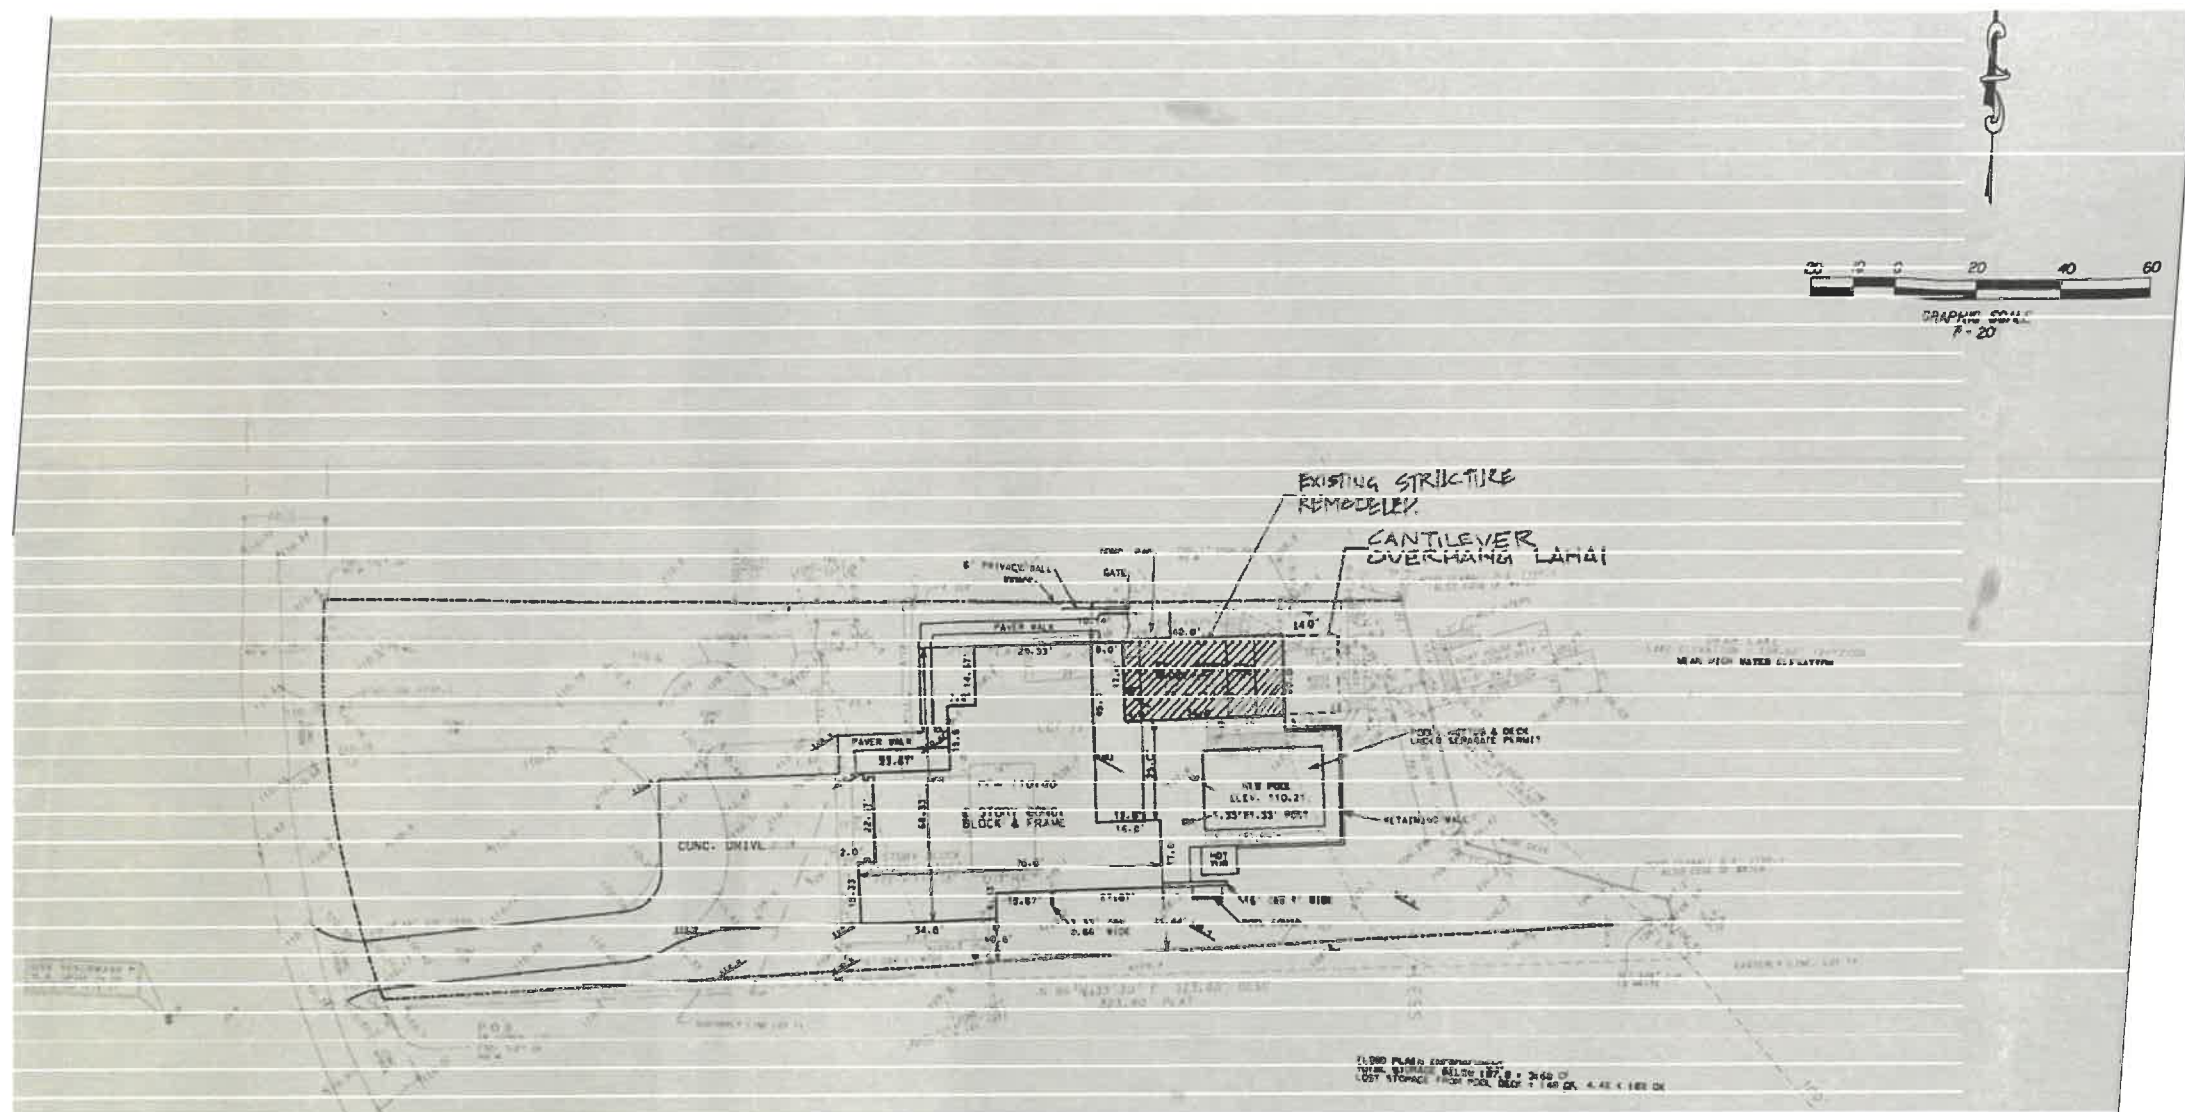

101 Smokerise blvd
Longwood FL 32779
PHONE NUMBER 407-701-6440
WWW.PNM-ARCHITECTURE.COM

©2018 PNM ARCHITECTURE. THIS DESIGN AND DRAWING IS THE EXCLUSIVE PROPERTY OF PNM ARCHITECTURE. ANY USE OR REPRODUCTION WITHOUT THE EXPRESSED WRITTEN CONSENT OF PNM ARCHITECTURE IS STRICTLY PROHIBITED.

SEAL AR # 06512



Digitally signed
by Paul N Medley
Date: 2021.02.09
18:04:37 -05'00'

PROJECT
Proposed Pool House Renovation
Dr. Ronald & Mary Ann Residence
3067 Cecilia Drive
Apopka, FL 32703
Project Account Number
18-21-29-510-0600-0110

REVISION DATES	
02.08.21	RESPONSE TO COMMENTS
02.08.21	OWNER CHANGES

DATE
05/26/20

SHEET TITLE
PROPOSED EXTERIOR ELEV'S

SHEET NUMBER

A6

PROJECT NO.

