




**LEGEND**

- PROXIMITY LINE
- - - - - STREET LINE
- ▨ BULKHEAD
- ▧ ASPHALT
- ▩ CONCRETE
- FENCE

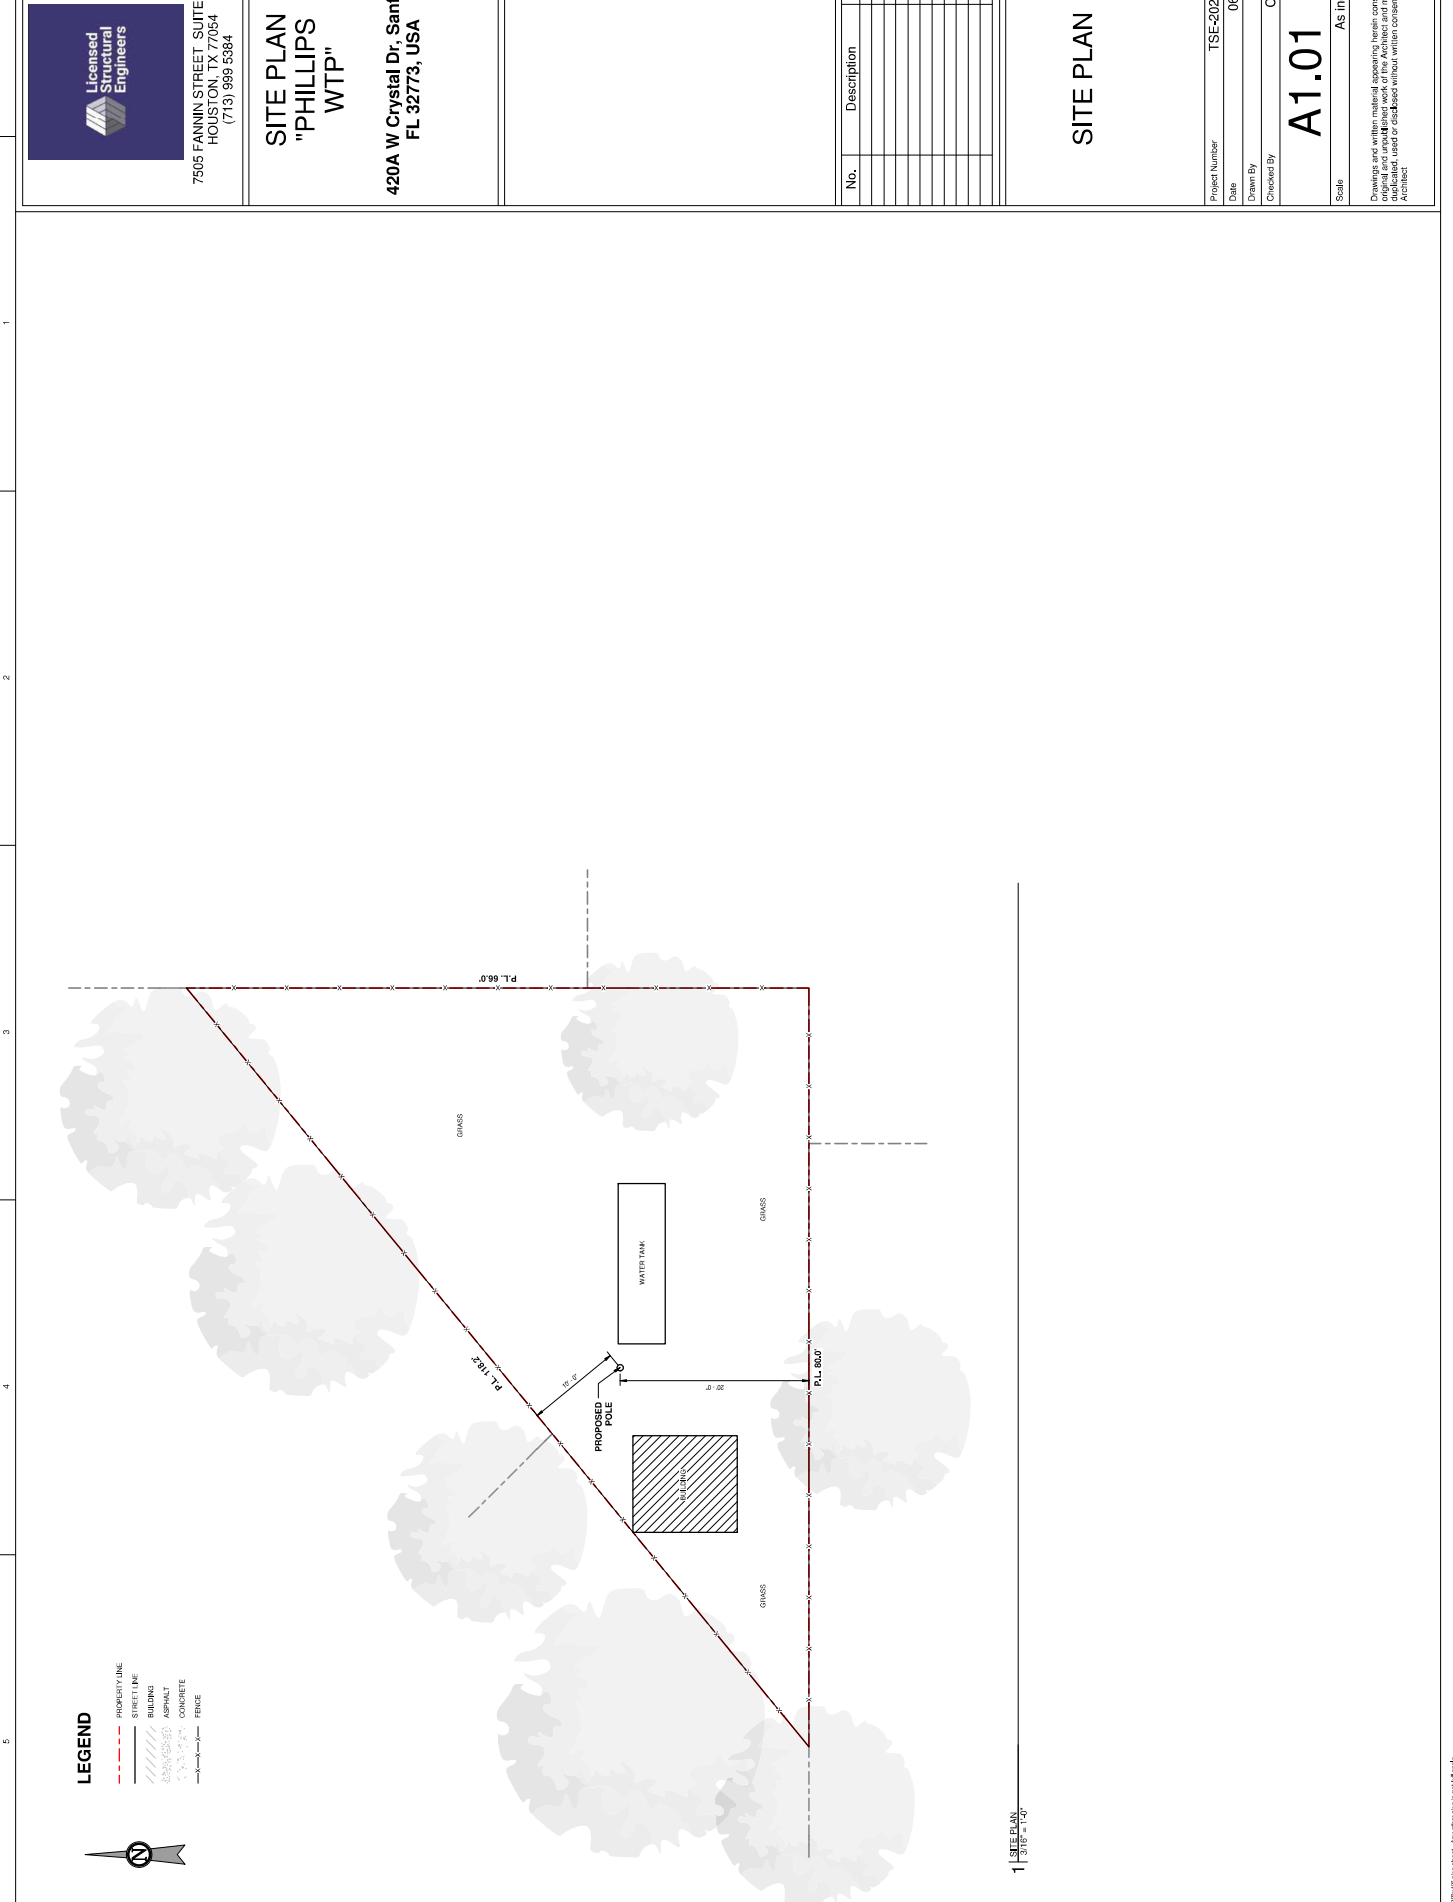

1 | SITE PLAN  
SCALE = 1/8"



7505 FANNIN STREET, SUITE 440  
HOUSTON, TX 77064  
(713) 989 5384

**SITE PLAN  
"PHILLIPS  
WTP"**

**420A W Crystal Dr, Sanford,  
FL 32773, USA**

No.	Description	Date

**SITE PLAN**

Project Number: TSE-2021-3782  
 Date: 06-06-24  
 Drawn By: Author  
 Checked By: Checker

**A1.01**

Scale: As indicated

Drawings and written material appearing herein constitute the property of TSE and shall not be reproduced, copied, duplicated, used or disclosed without written consent of the Architect.

This is a 2D/3D/4D/5D/999D/1000D