



EXISTING FLOOR PLAN
 SCALE 1/4" = 1'-0"

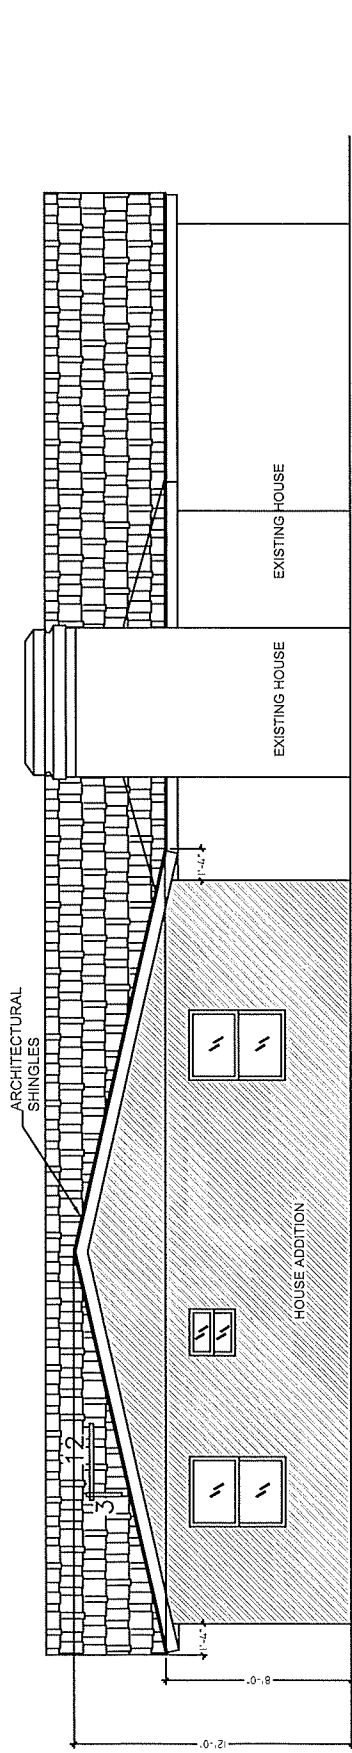


PROPOSED REAR ELEVATION

SCALE 1/4" = 1'-0"

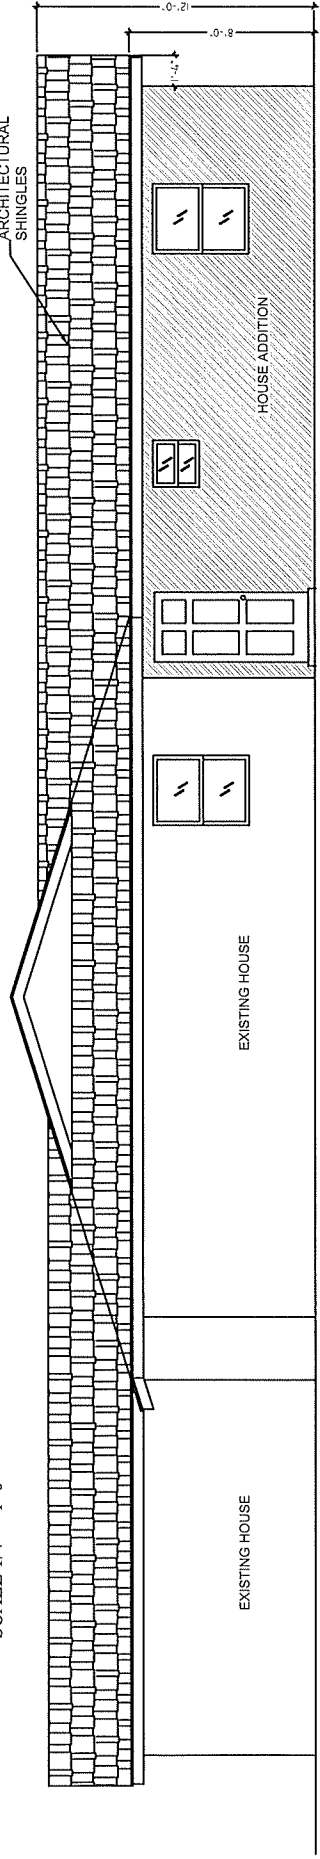

PROPOSED RIGHT ELEVATION


SCALE 1/4" = 1'-0"

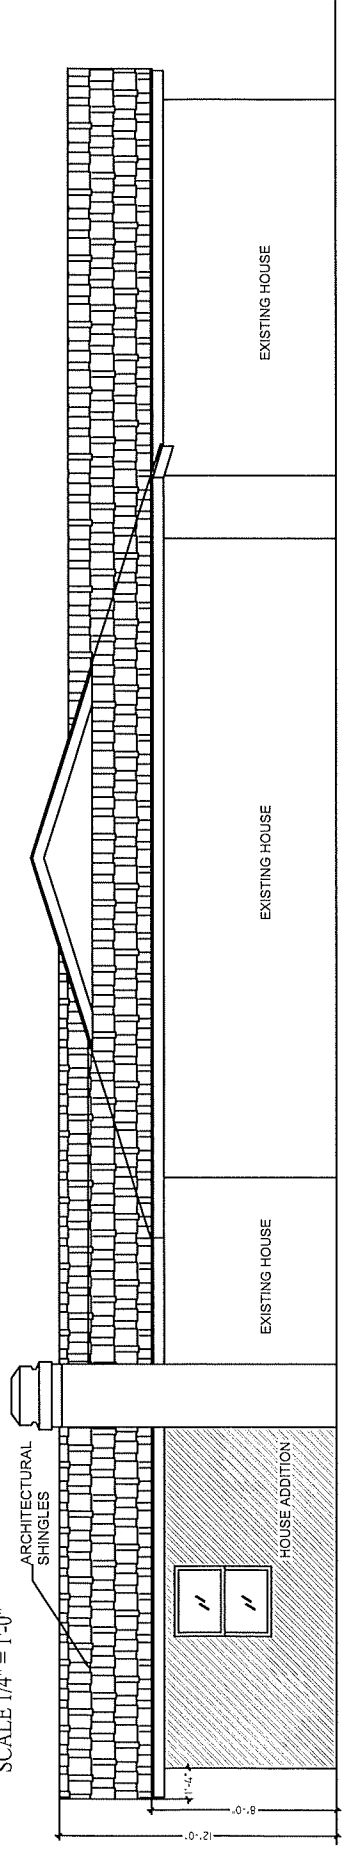

PROPOSED LEFT ELEVATION

SCALE 1/4" = 1'-0"

AREA TABULATION ADDITION	
HEATED	805.00 SF
GROSS	805.00 SF

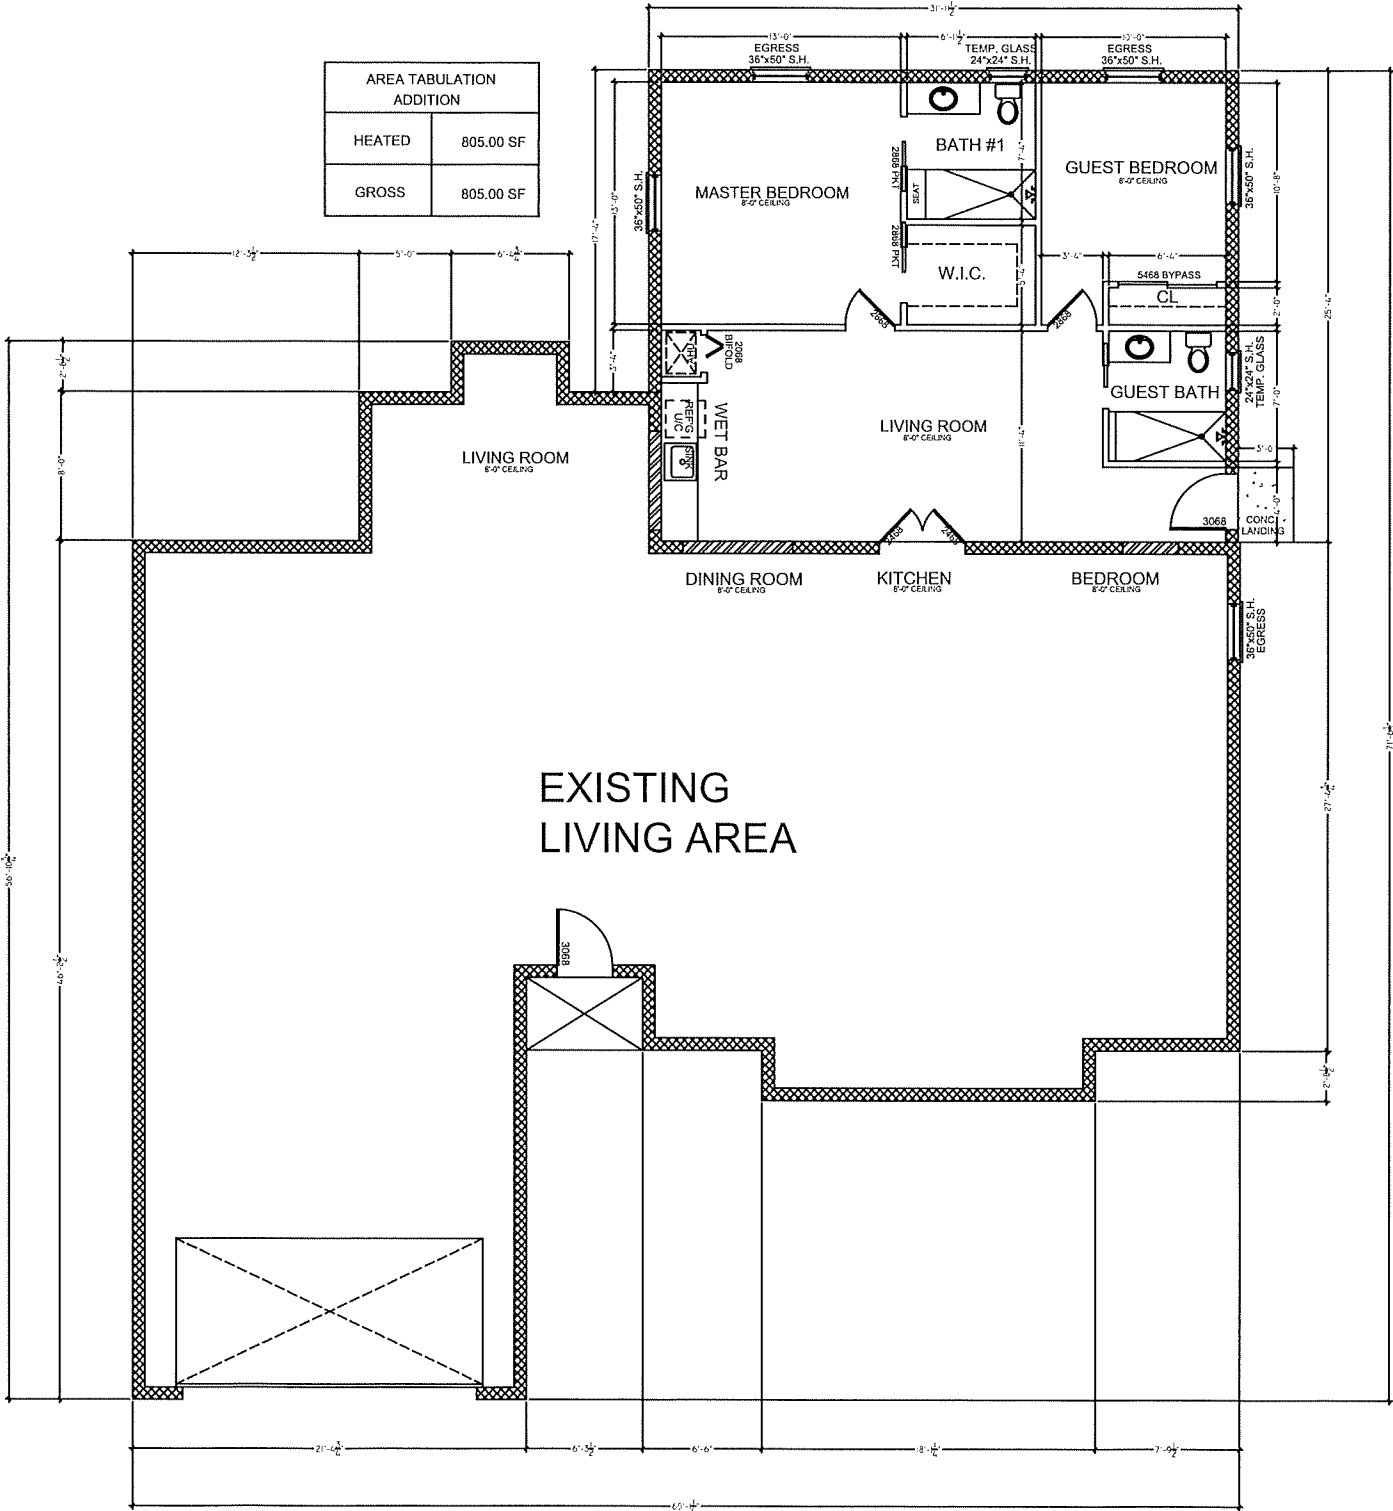

PROPOSED FLOOR PLAN
SCALE 1/4" = 1'-0"