



7505 FANNIN STREET, SUITE 440
HOUSTON, TX 77064
(713) 989-5354

SITE PLAN "RAVENNA PARK WTP"

111 Temple Dr. Sandford FL
32771


SITE PLAN

No.	Description	Date

Project Number: TSE-2021-3782
Date: 06-06-24
Drawn By: Author
Checked By: Checker

A1.01

Scale: As indicated
Drawings and written material appearing herein constitute the entire contract. No verbal agreement shall be duplicated, used or displayed without written consent of the Architect.

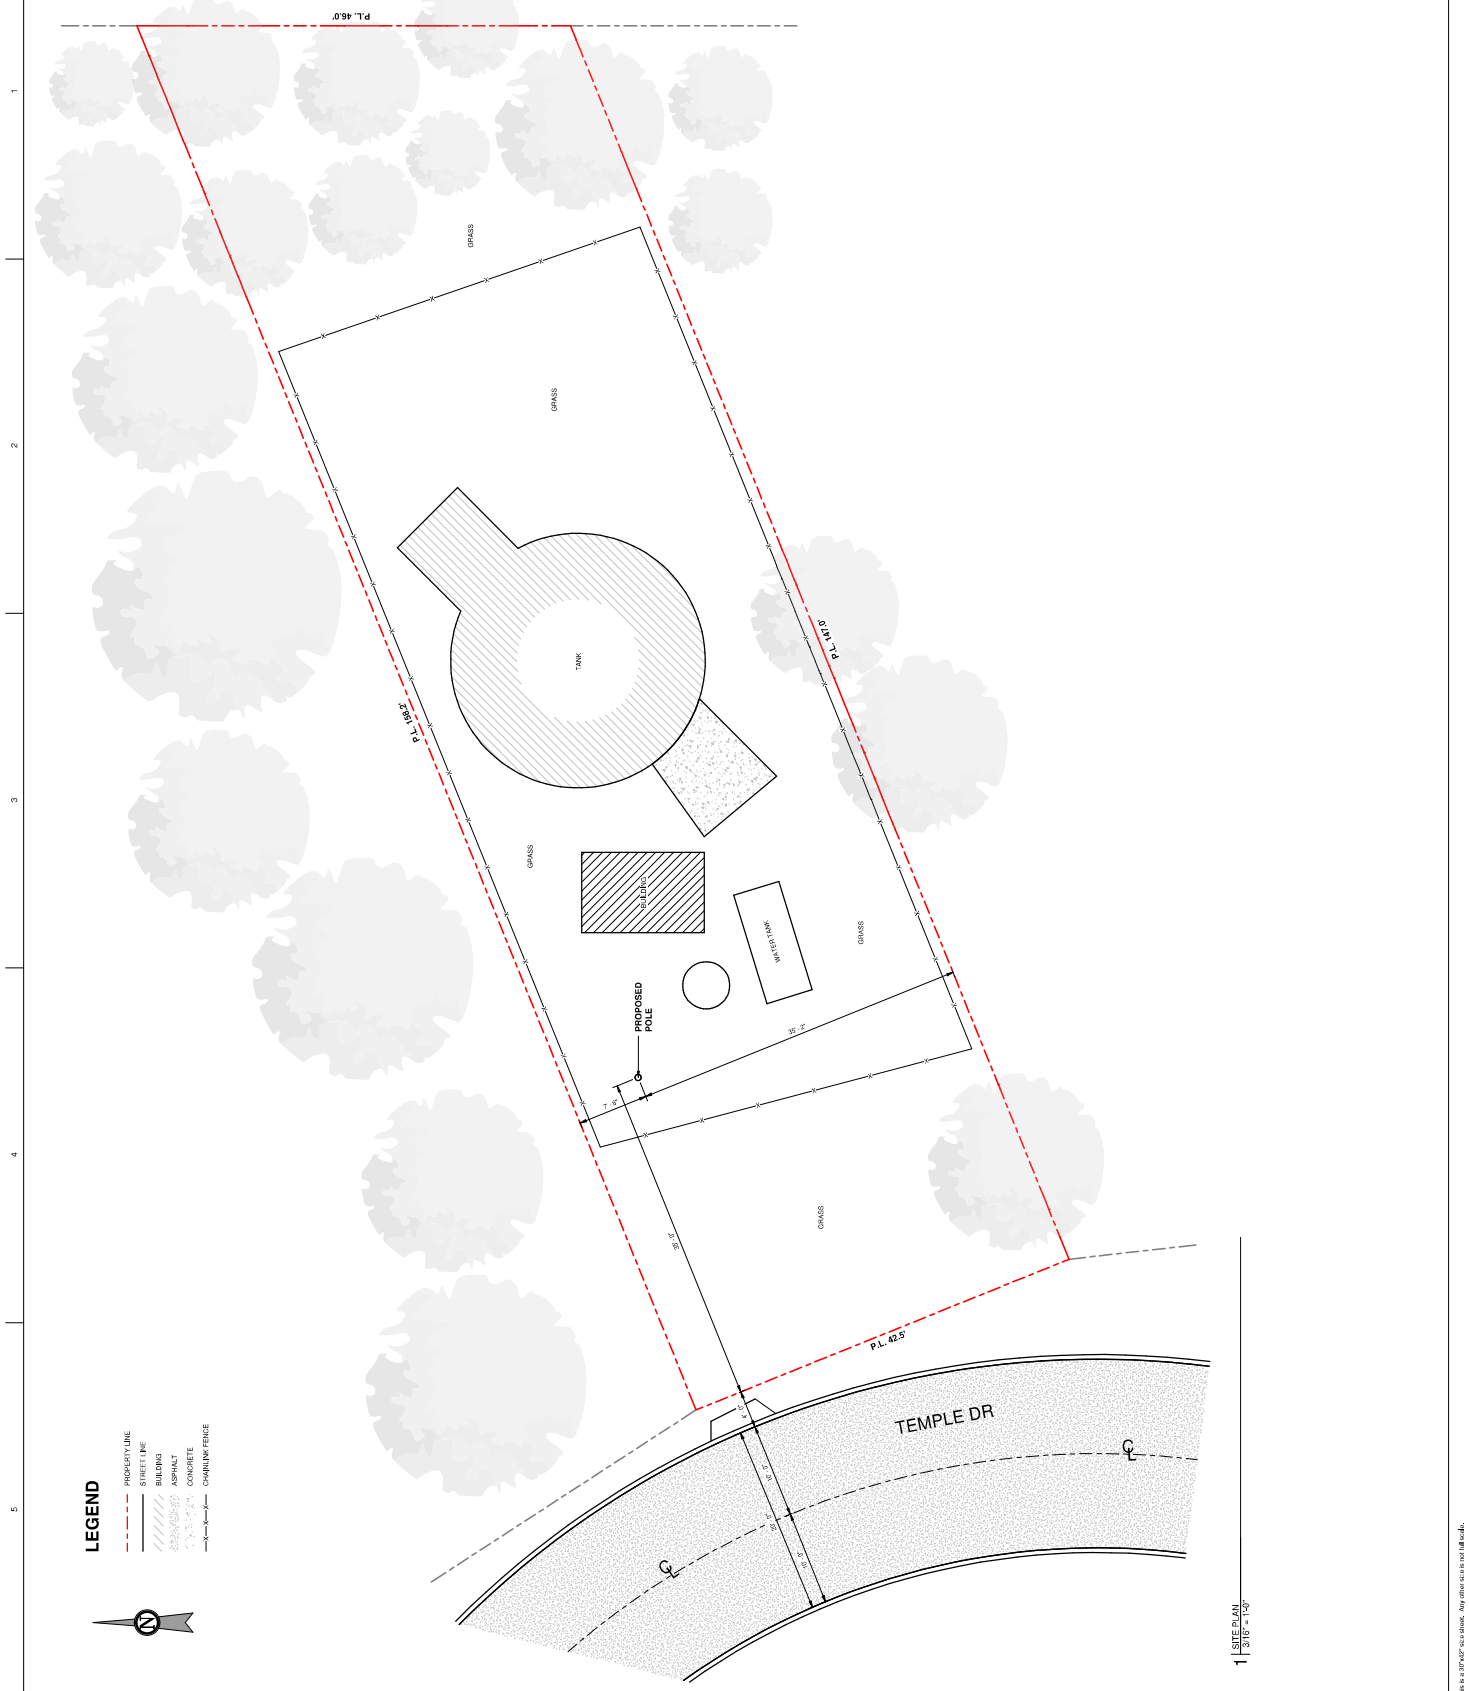

This is a PDF file. All dimensions are given in feet and inches.