 


PAGES 

907 SPRING VALLEY RD
Altamonte Springs, FL 32748

PROJECT

DATE:	REVISIONS:
1	
2	
3	
4	
5	
6	

A1

DRAWING


NOTES

SCALE AS NOTED



DATED

SILVER SEA ARCHITECTURE

MARIA F. GONZALEZ
ARCHITECT
LIC# AR97897
1150 DOUGLAS AVENUE
SUITE 100
ALTAMONTE SPRING FL 32714
Phone: 407-467-2248

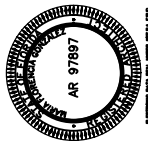

PAGES

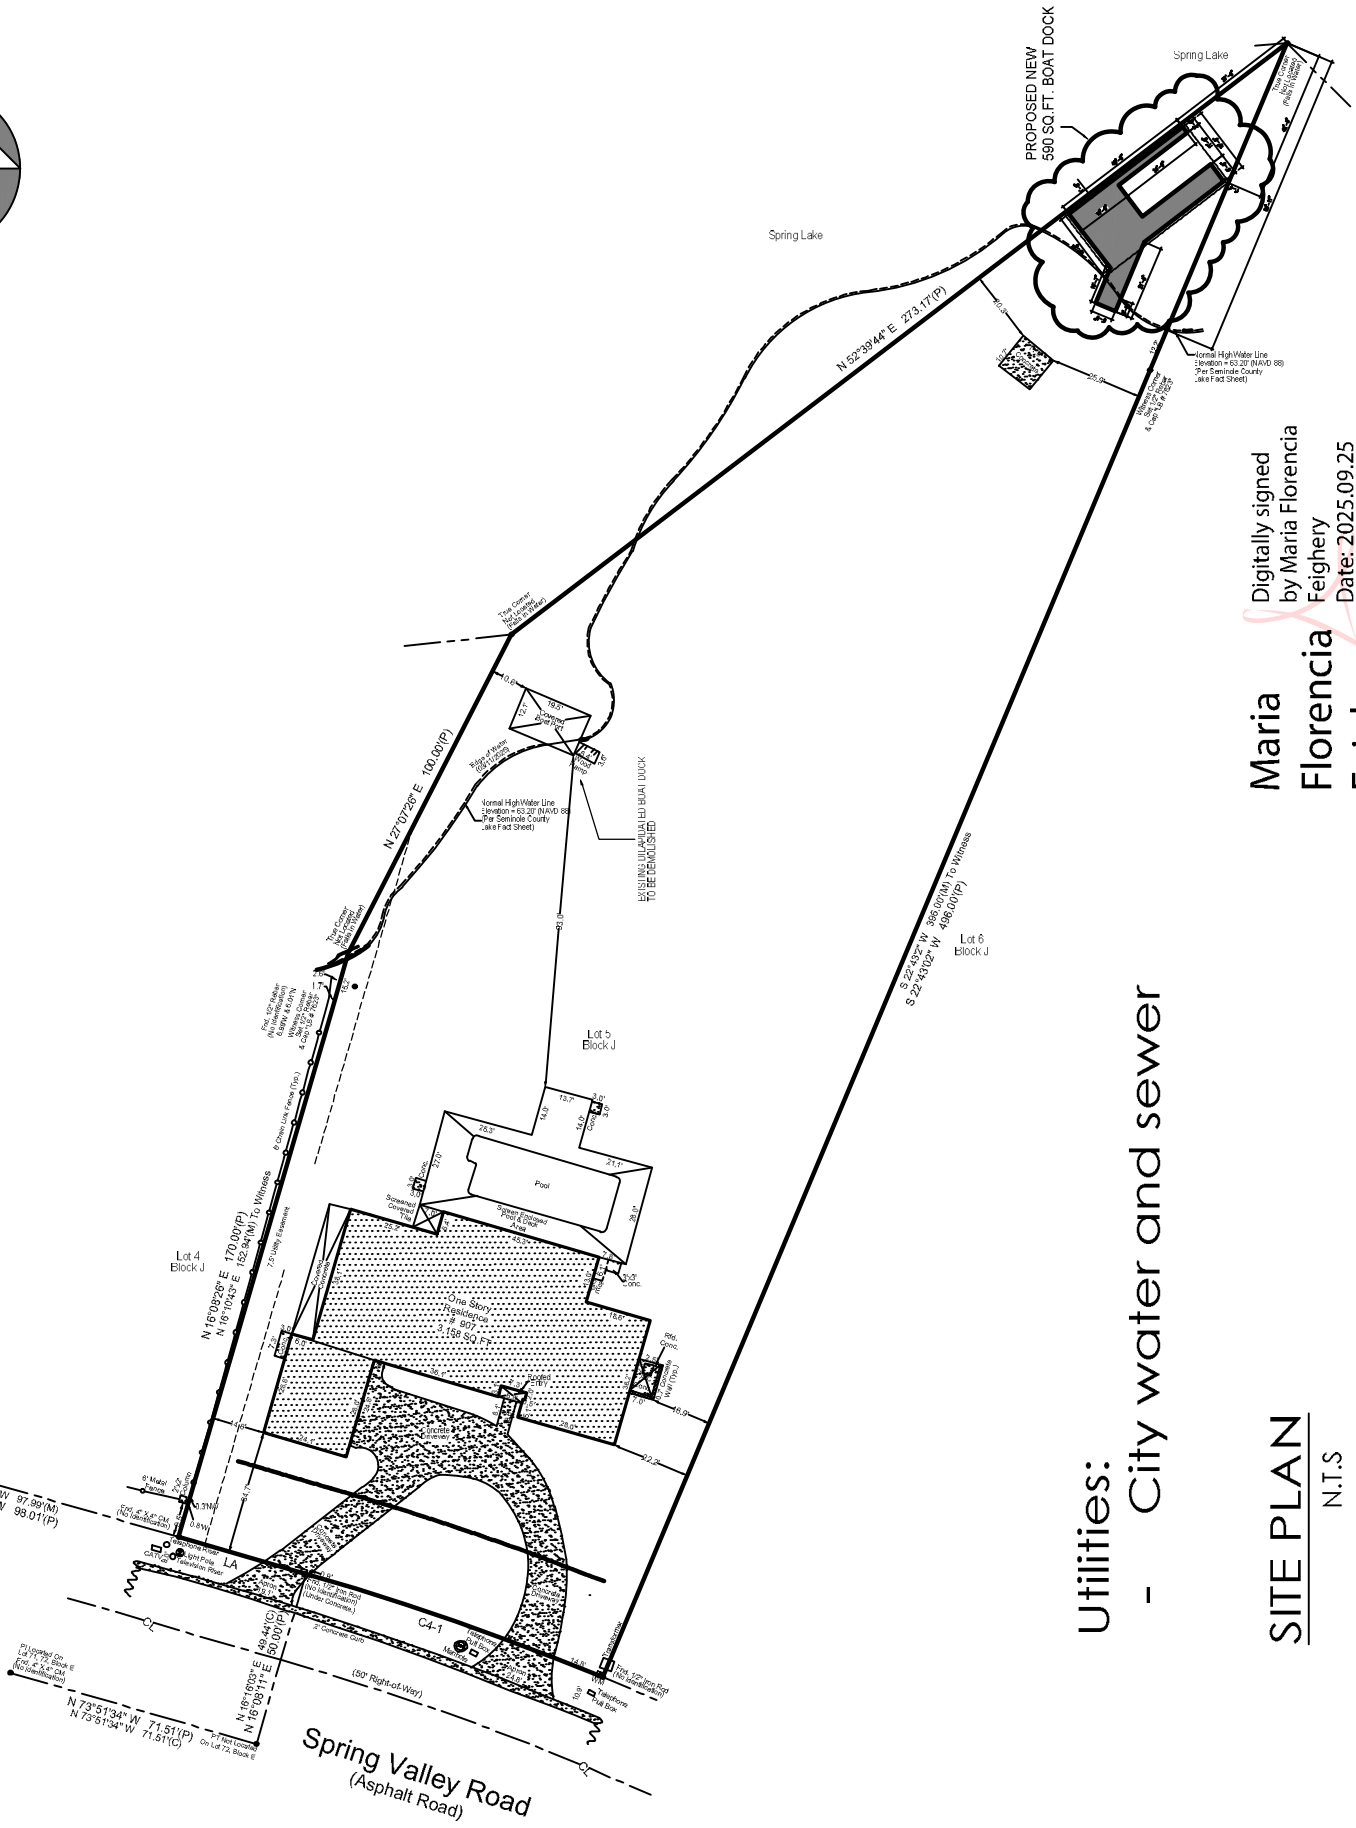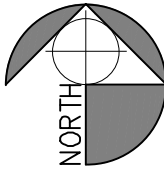


Maria
Florence
Feighery

Digitally signed
by Maria Florence
Feighery
Date: 2025.09.25
11:46:43 -04'00'

Utilities:
- City water and sewer

SITE PLAN
N.T.S

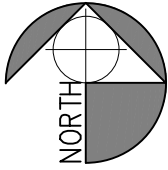

907 SPRING VALLEY RD
Altamonte Springs, FL 32746


PROJECT

DATE:	REVISIONS:
1	
2	
3	
4	
5	
6	

A2
DRAWING


NOTES

SCALE AS NOTED
DATED

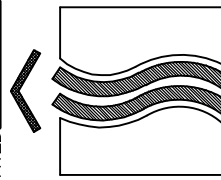


SILVER SEA ARCHITECTURE

MARIA F. GONZALEZ
ARCHITECT
LIC# AR97897
1150 DOUGLAS AVENUE
SUITE 350
ALTAMONTE SPRING FL 32714
Phone 407-467-2248

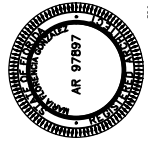

PAGES

Digitally signed
by Maria
Florence
Feighery
Date: 2025.09.25
11:47:11 -04'00'
ALTAMONTE SPRING FL 32714

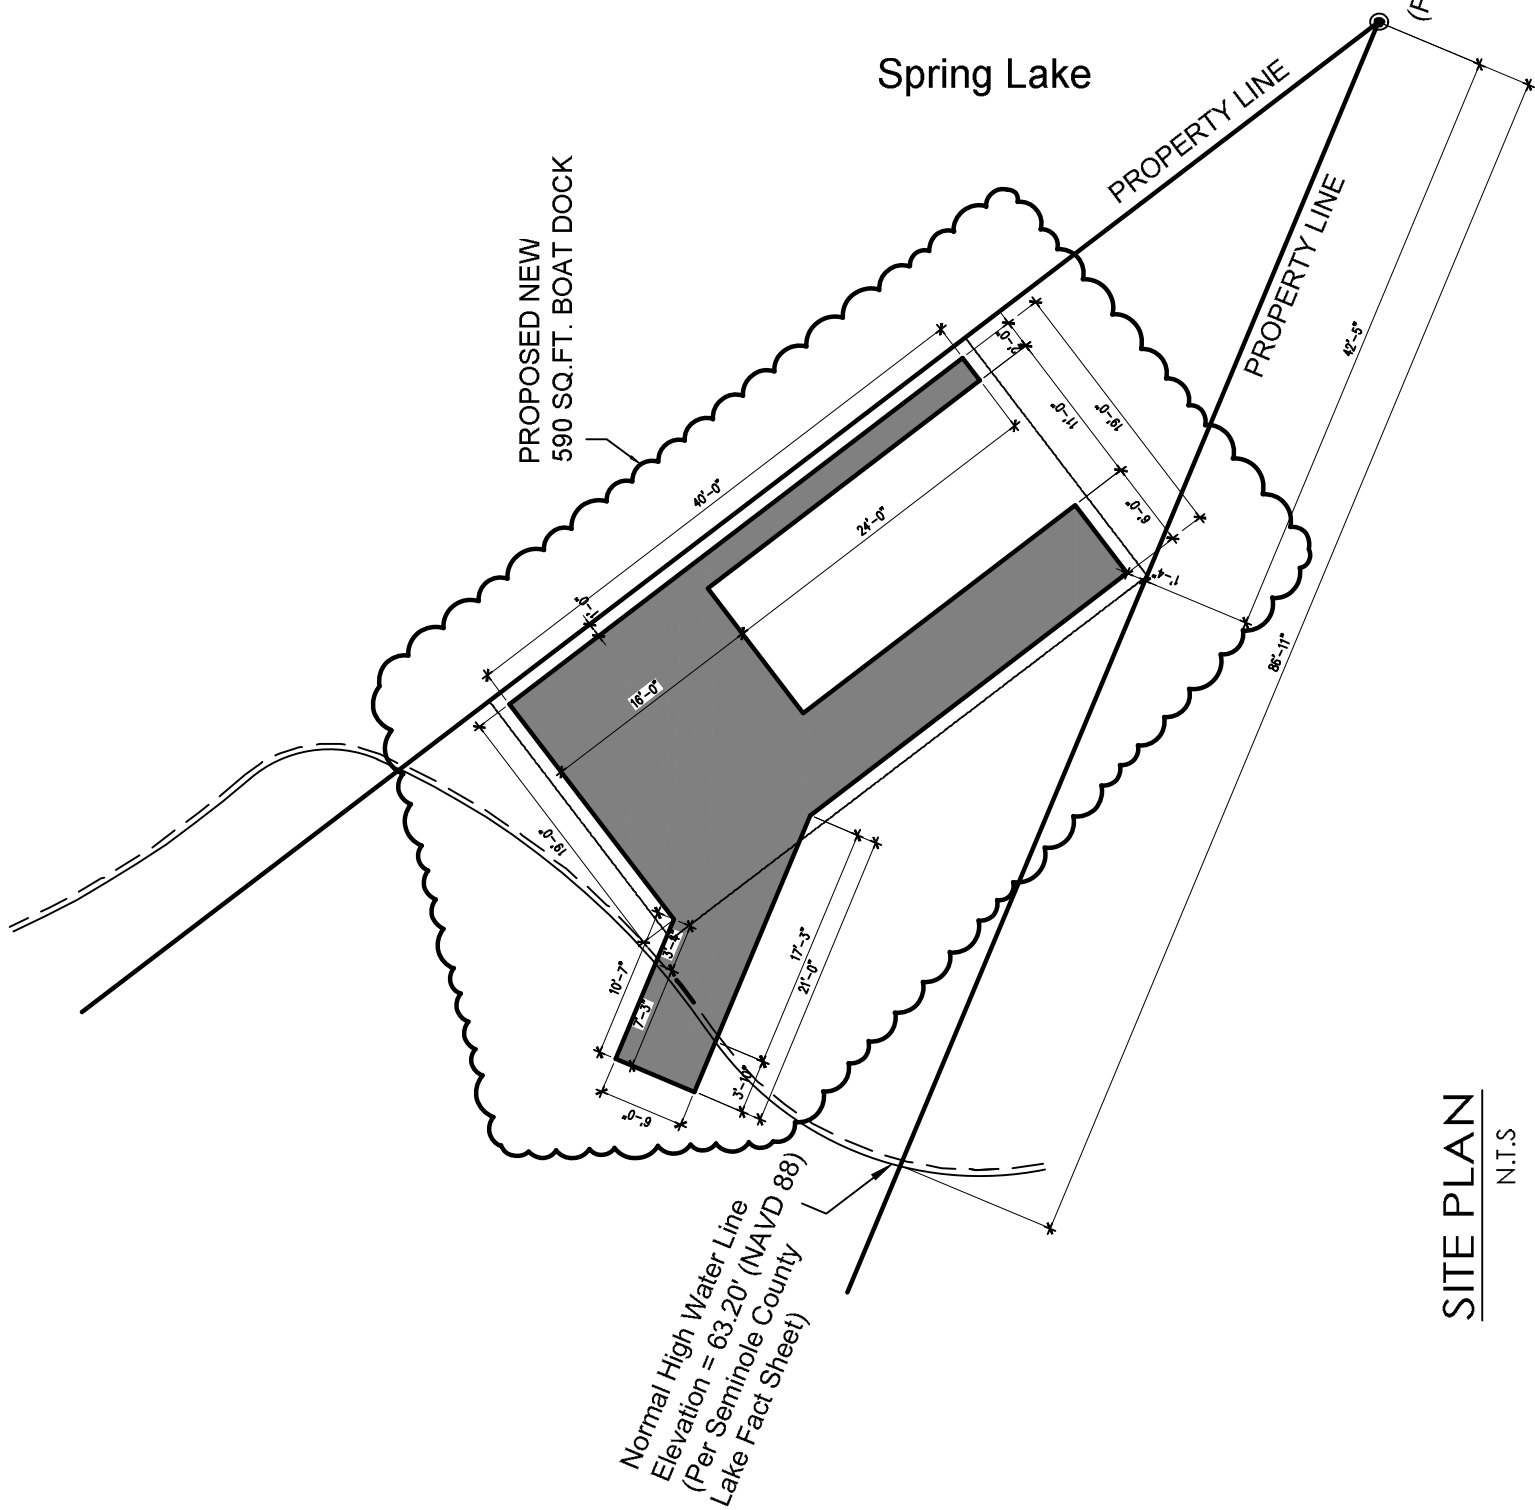

SITE PLAN
N.T.S