



7505 FANNIN STREET, SUITE 440
HOUSTON, TX 77064
(713) 989 5354

SITE PLAN
"K'WOOD WTP
& WELL 3"
100 S Pressview Ave,
Longwood, FL 32750, USA

SITE PLAN


No.	Description	Date

Project Number: TSE-2021-3782
Date: 05-31-24
Drawn By: Author
Checked By: Checker
A1.01
Scale: As indicated

Drawings and written material appearing herein constitute the work product of the Engineer/Architect. Any reproduction, distribution, or disclosure of this information without the written consent of the Architect is strictly prohibited.

LEGEND

	PROPERTY LINE
	STREET LINE
	SETBACK LINE
	BUILDING
	CONCRETE
	ASPHALT
	CHAIN LINK FENCE
	STONE WALL

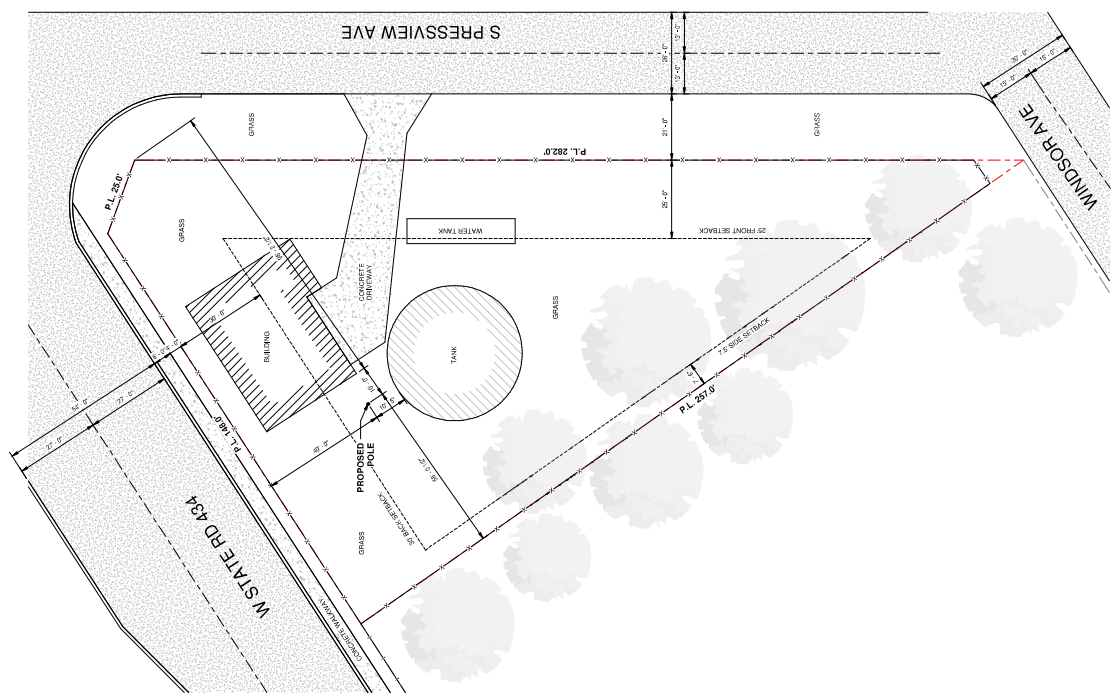

1 | SITE PLAN
1116 - 140

This is a 20% plan. See sheet. Any other is not allowed.