



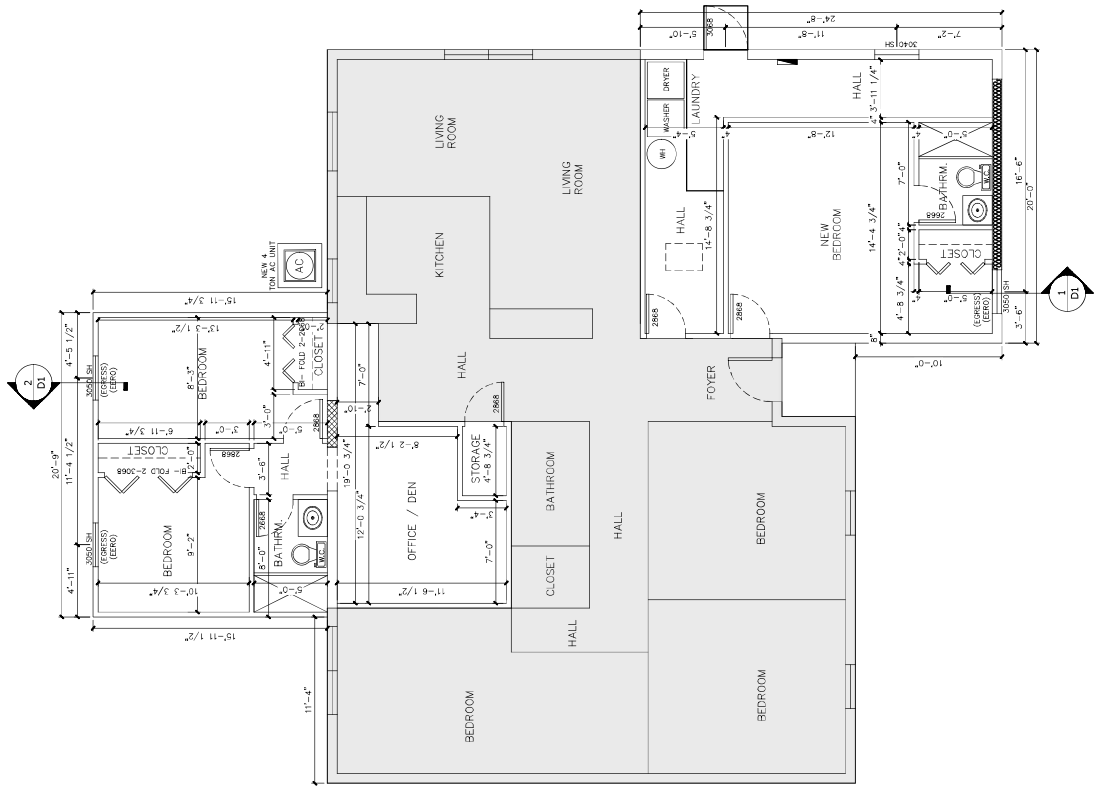

1 Proposed 1st Floor Plan
Scale: 1/4" = 1'-0"

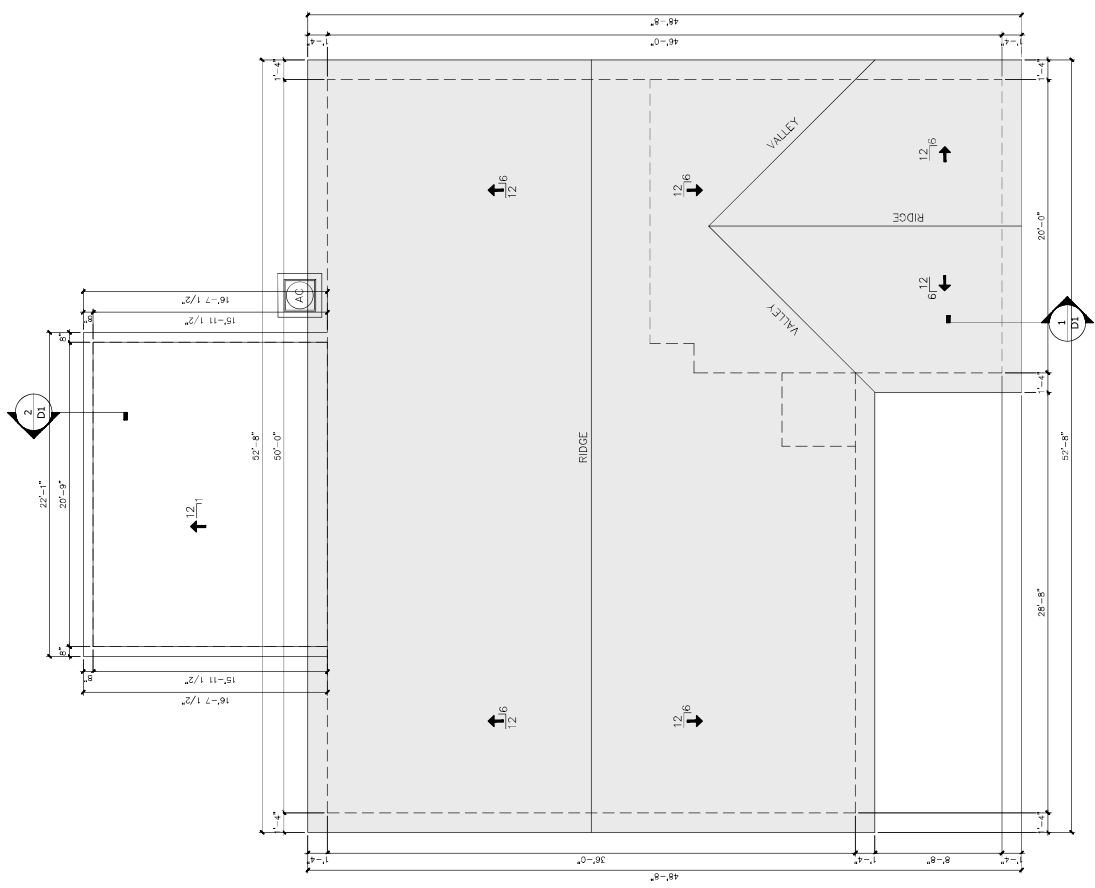

2 Proposed Roof Slope Plan
Scale: 1/4" = 1'-0"

Revision notes: Rev: _____ Date: _____ Notes: _____	Engineer/Architect Signature: SARATH 1317 EDGEWATER DRIVE, 1809 ORLANDO FL LIC.# AR66356		Project: PROPOSED ADDITION 653 LA SALLE DR ALTAMONTE SPRINGS, FL 32714		Date: 13/12/24
	Client: ARIAVBERE, JOSEPH A ARIAVBERE, CYNTHIA		Drawing Title: A2.0 PROPOSED 1ST FLOOR PLAN, ROOF SLOPE PLAN		Scale @ 24X36: NOTED
					Revision: NOTED

JAEXCLUSIVE DESIGN
STUDIO LLC
PHONE: 407-860-5126
EMAIL: jaeexclusivestudio@gmail.com
1317 EDGEWATER DR #4110
ORLANDO, FL 32814