



7505 FANNIN STREET, SUITE 440
HOUSTON, TX 77064
(713) 989 5364

SITE PLAN "WEKIVA WELL 9"

1460 E Wekiva Trail,
Longwood, FL 32779, USA

No.	Description	Date

SITE PLAN

Project Number: TSE-2021-3782
Date: 06-06-24
Drawn By: Author
Checked By: Checker

A1.01


Scale: As indicated

Drawings and written material appearing herein constitute the work product of the Engineer. The Engineer shall not be liable for any errors, omissions, or inaccuracies in the drawings or written material without written consent of the Architect.

LEGEND

- PROPERTY LINE: Dashed line
- STREET LINE: Dotted line
- BUILDING: Stippled pattern
- ASPHALT: Parallel lines
- CONCRETE: Cross-hatched pattern
- GRAVEL: Dotted pattern
- CHAINLINK FENCE: Line with X marks

1 2 3 4 5

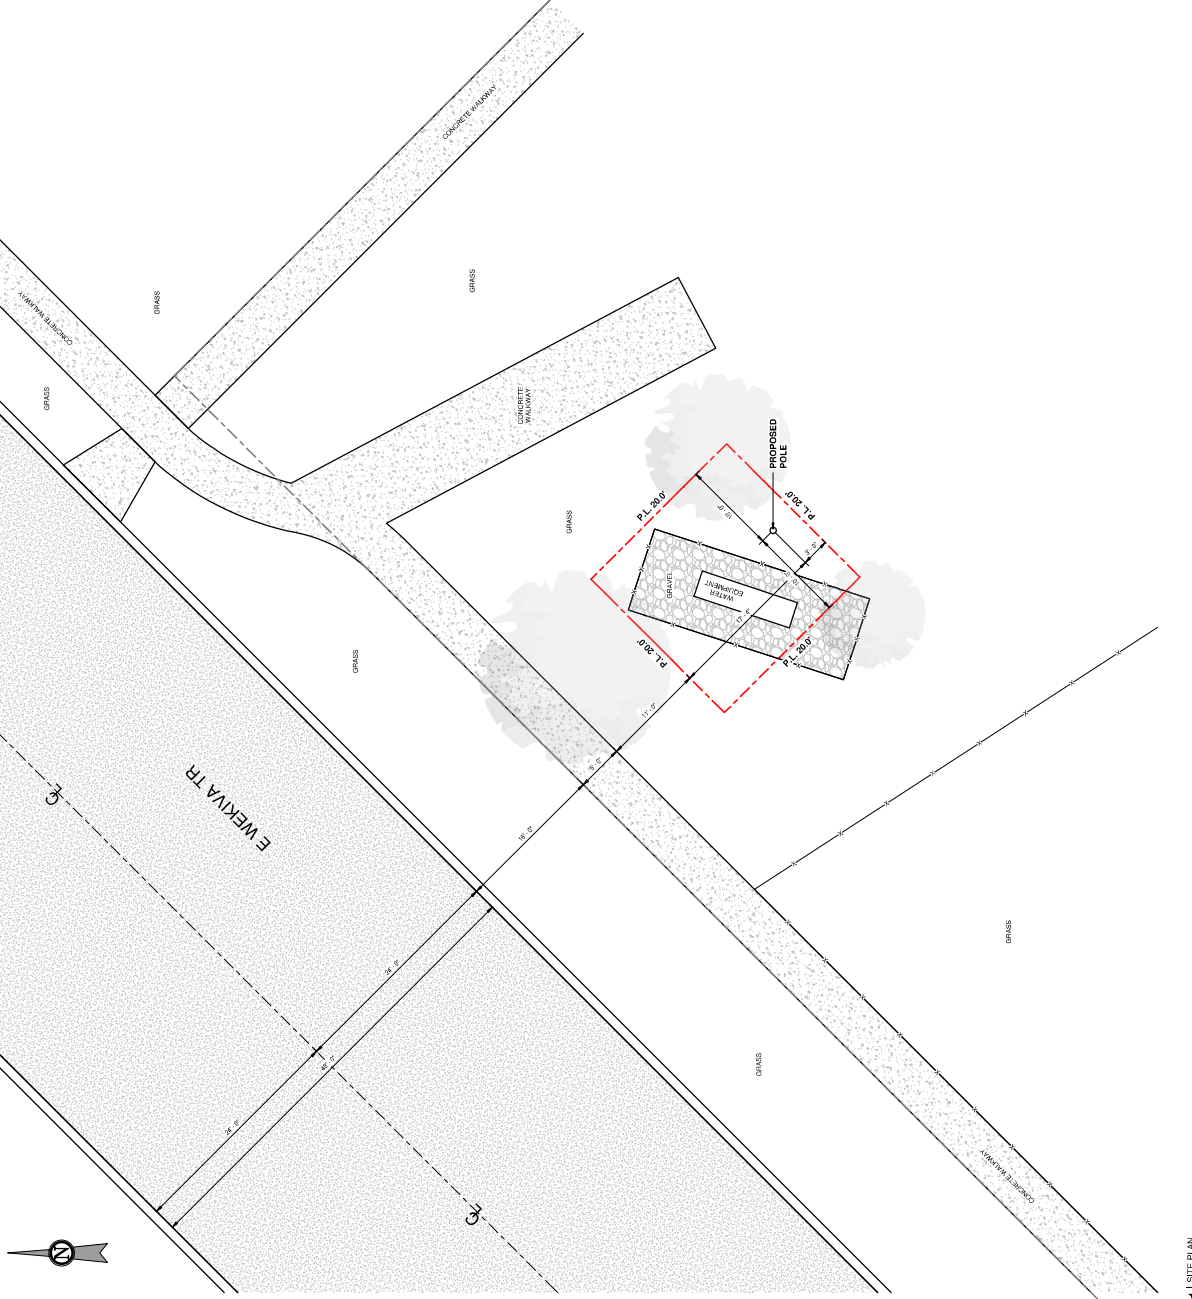

1 SITE PLAN
3/16" = 1'0"

This is a PDF of a drawing. Any other file is not allowed.