


Finish Requirements Sprinkled			
Group	Exit Enclosure and Exit Passageways	Corridors	Rooms and Enclosed Spaces
B	Class B	Class C	Class C

Floor Plan Legend	
	Exterior wall See Detail Page L51
	Interior Metal Stud wall 3" x 1 1/2" Stud
	New door
	New Window
	Surface Window

EXISTING FIRST FLOOR = 1438 SF
 NEW FIRST FLOOR 6049 + 1696 = 7745 SF
 SECOND FLOOR 5492 + 368 = 5860 SF
 NEW TOTAL 11541 + 2064 = 13605 SF
 (EXISTING + NEW) TOTAL 13605 + 1438 = 15043 SF

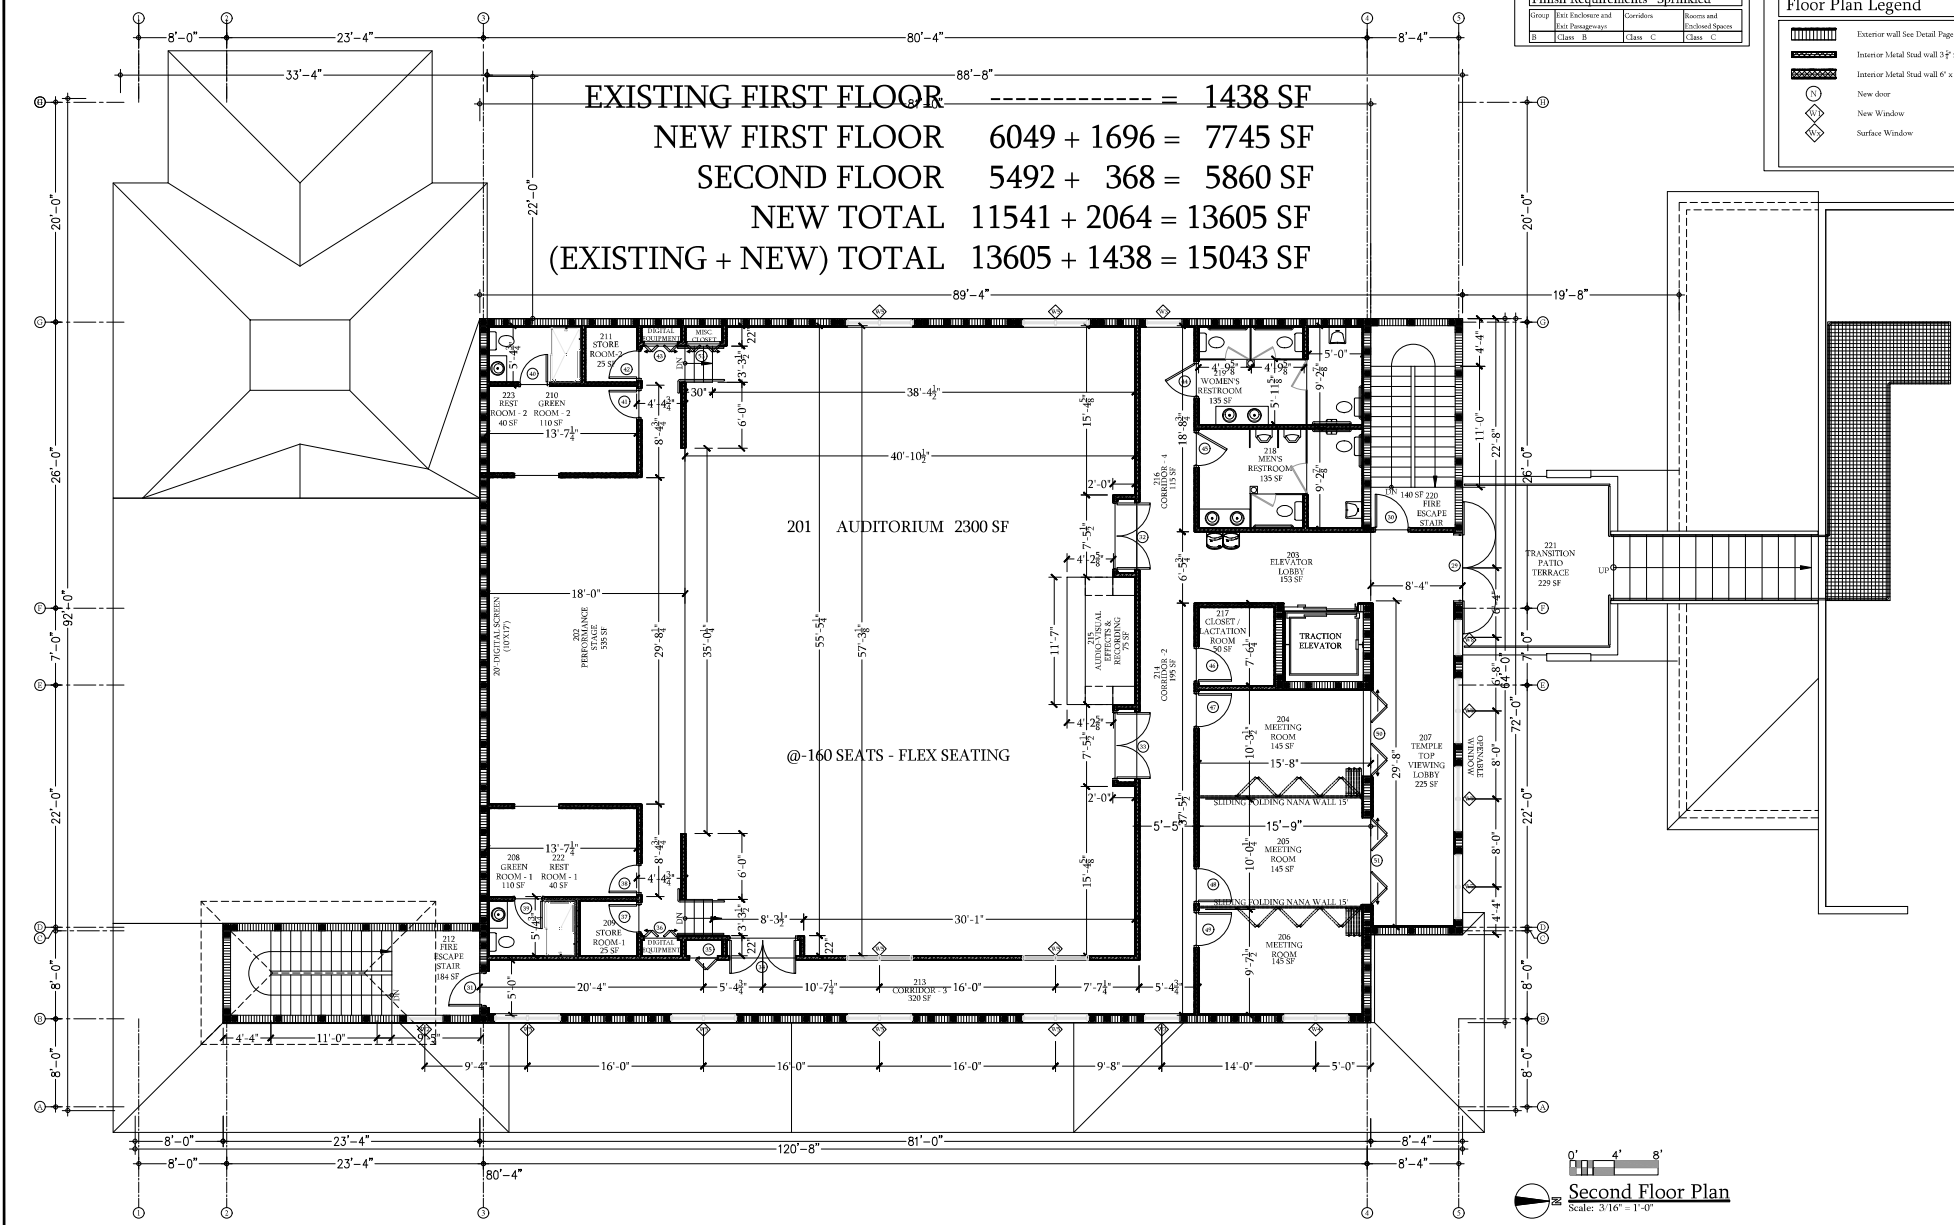

Second Floor Plan
 Scale: 3/16" = 1'-0"

NO.	DATE	BY	REVISIONS	COPY ISSUED TO
1				
2				
3				
4				
5				
6				
7				

**2 STORY COMMUNITY HALL
 FOR JAIN SOCIETY OF CENTRAL FLORIDA AT
 407 W Citrus Street, Altamonte Springs, FL 32714
 PROPOSED SECOND FLOOR PLAN**



PARAM CREATIVE SOLUTIONS
 ARCHITECTURAL FIRM AND CONSTRUCTION MANAGEMENT
 2000 WINDY HILLS BLVD SUITE 100 ALTAMONTE SPRINGS, FL 32714
 (407) 885-8888 FAX (407) 885-8889

A2-STBK1
 DRAWING NO

SHEET NO: 9
 OF SHEETS: 38
 DATE: 10/15/24
 SCALE: AS NOTED
 JOB NO: JSC-11
 DESIGN BY: N.GAJAR
 CHECKED BY: R HAUG
 REMARKS: -

DESIGN REVIEW BY: ROBERT T HAUG P.E.
 IT IS THE RESPONSIBILITY OF THE OWNER/CONTRACTOR TO
 VERIFY ALL DIMENSIONS & CONDITIONS PRIOR TO COMMENCING
 CONSTRUCTION.
 THIS STRUCTURE HAS BEEN DESIGNED IN ACCORDANCE WITH
 THE 2023 FLORIDA BUILDING CODE WITH EXCEPTION WITH ALL
 REVISIONS AND ALL REVISIONS TO CHAPTER 1609 FOR 150 MPH
 ULTIMATE WIND CODE.
ROBERT T. HAUG, P.E. # 24575
 1740 EDDYWOOD DRIVE, LAKELAND, FL 33803 PH: (888) 687-4235

FOR REVIEW
 OWNER
 DATE: 10/15/24
 DESIGN & SEAL