




Add new pool enclosure  
 27'x48', dome style, bronze  
 colored aluminium,  
 2 doors 36'', 18/14  
 screen. (charcoal)

This doesn't constitute a  
 survey. It's a site plan.




PROPERTY ADDRESS:  
 6048 LINNEAL BEACH DRIVE

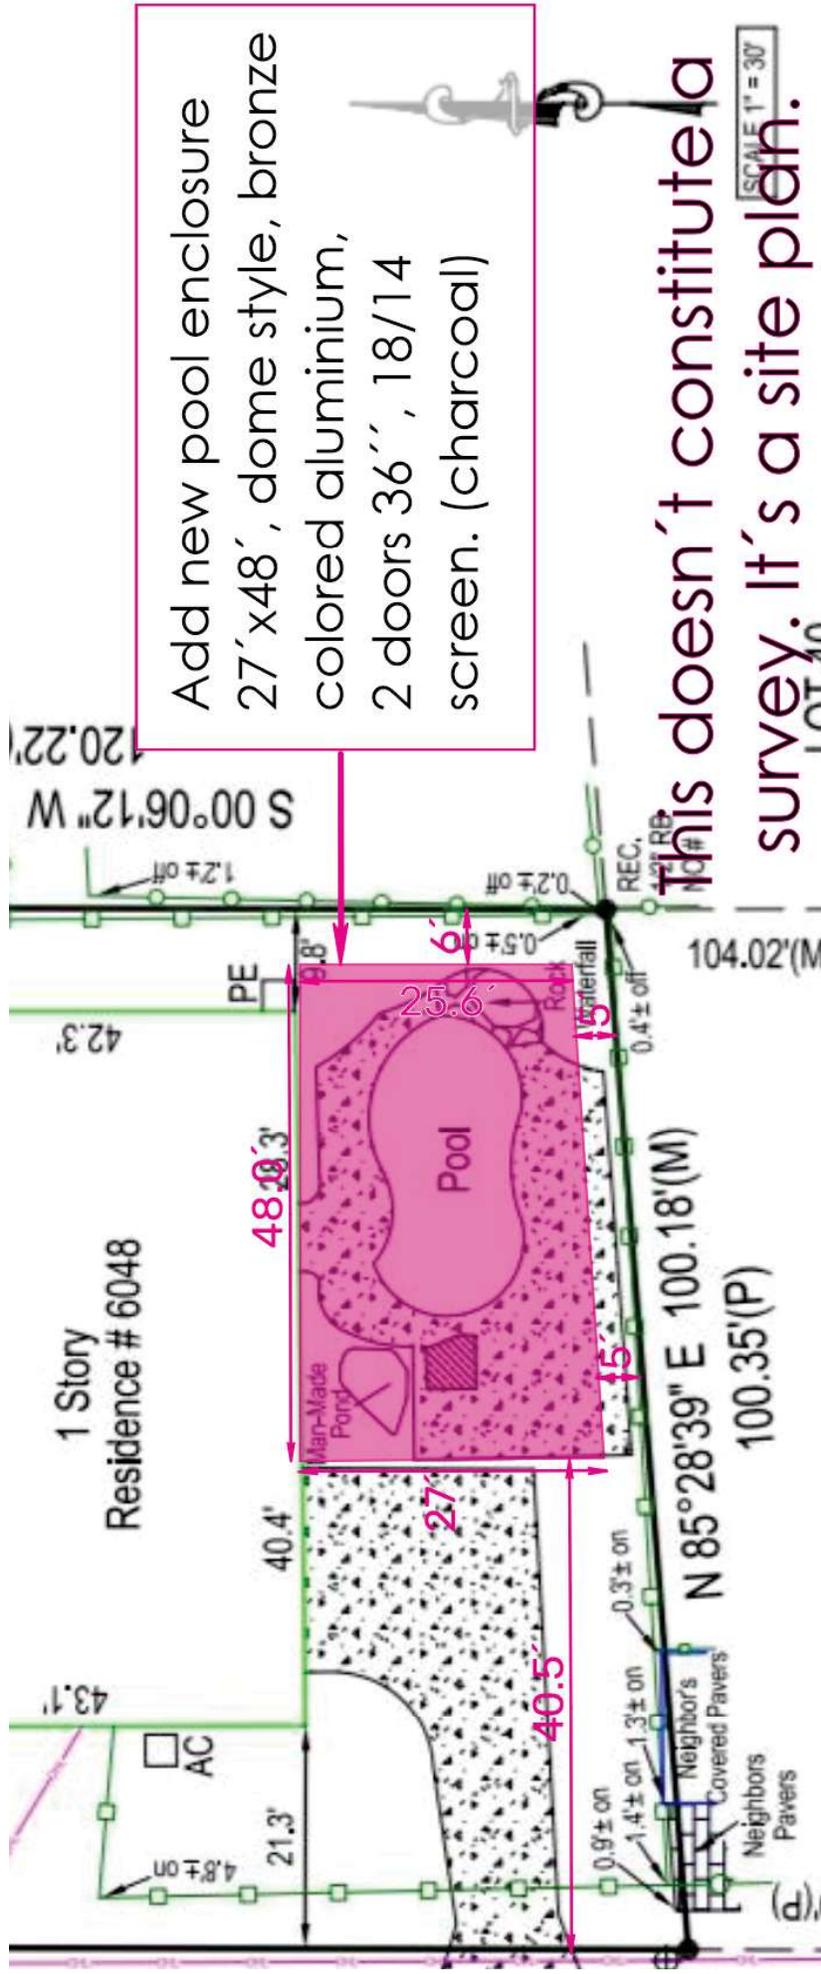

Add new pool enclosure 27'x48', dome style, bronze colored aluminium, 2 doors 36", 18/14 screen. (charcoal)

This doesn't constitute a survey. It's a site plan.

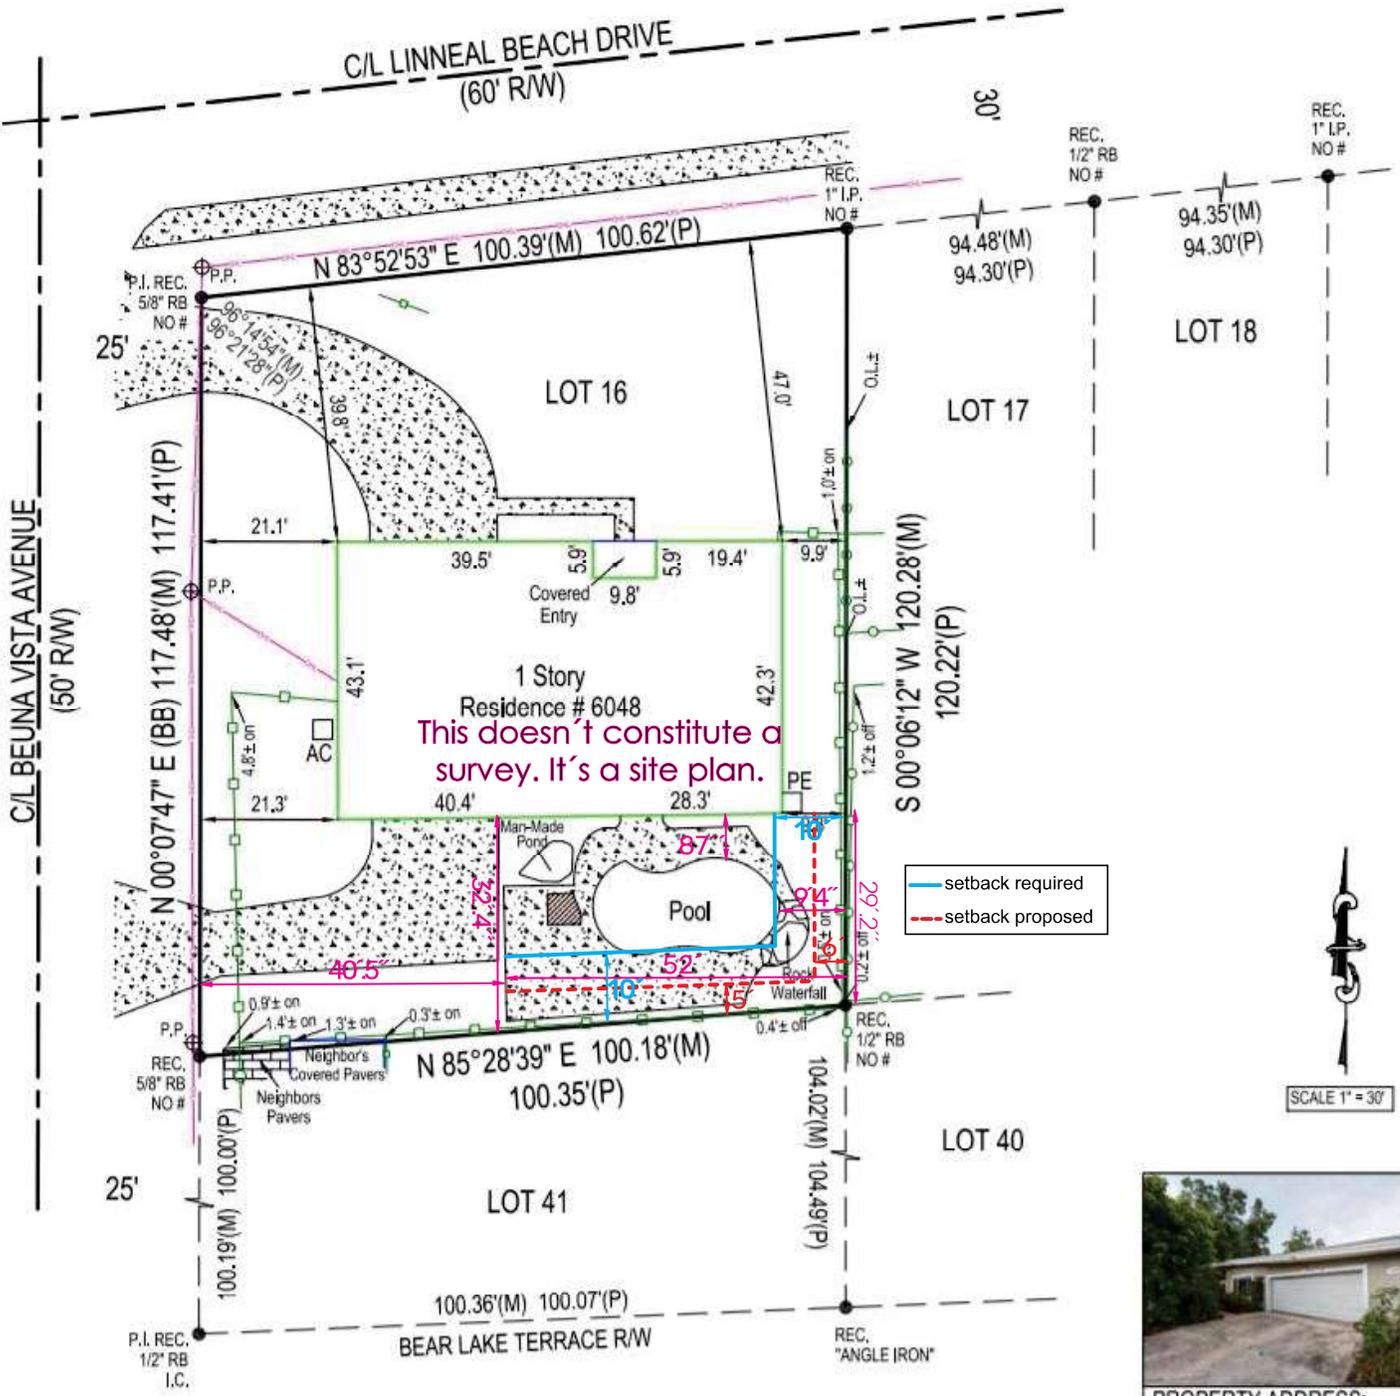

This doesn't constitute a survey. It's a site plan.

— setback required  
 - - - setback proposed

SCALE 1" = 30'



PROPERTY ADDRESS:  
 6048 LINNEAL BEACH DRIVE

