
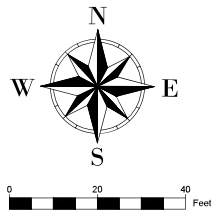


NOTICE: THE OFFICIAL RECORD OF THIS SHEET IS THE ELECTRONIC FILE SIGNED AND SEALED UNDER RULE 61G15-23.003, F.A.C.

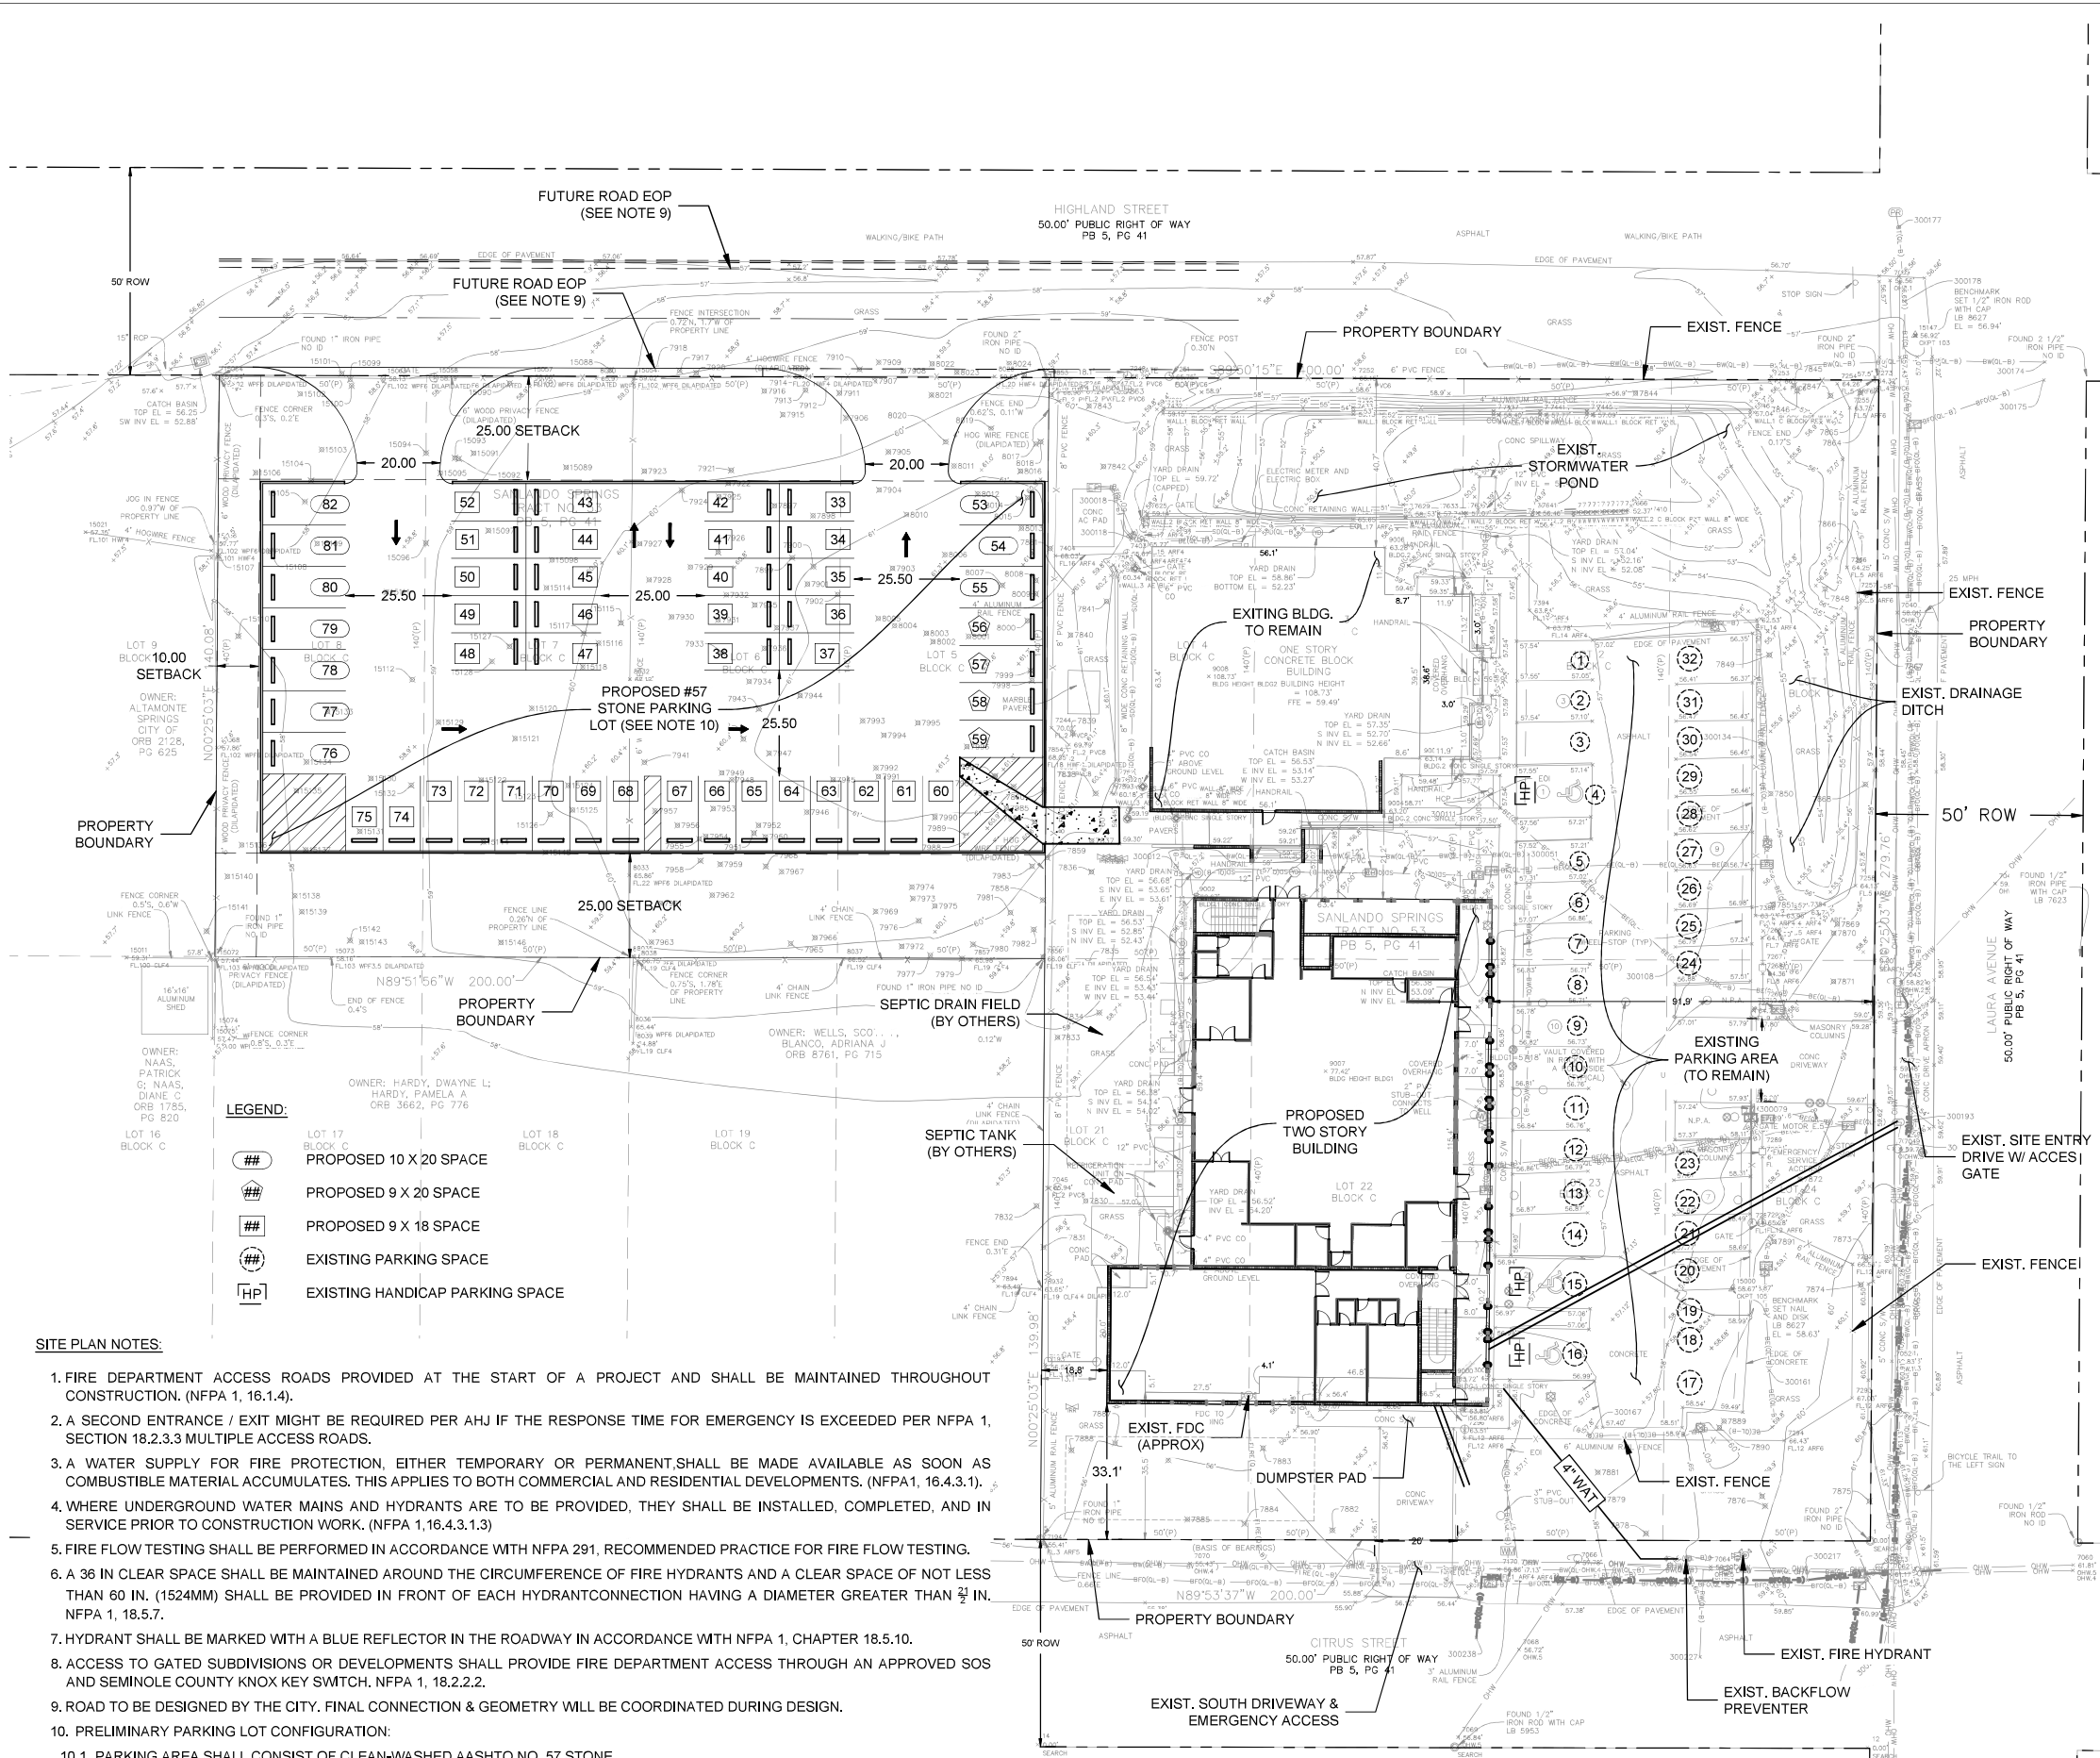

LEGAL DESCRIPTION:
LEGAL DESCRIPTION:
PER ORB 4051, PG 1470 (JAIN SOCIETY OF CENTRAL FLORIDA INC.)

LOTS 21, 22, 23 AND 24, INCLUSIVE, BLOCK C, SANLANDO SPRINGS TRACT NO. 53, ACCORDING TO THE PLAT THEREOF AS RECORDED IN PLAT BOOK 5, PAGE 41, PUBLIC RECORDS OF SEMINOLE COUNTY, FLORIDA.

PER ORB 5023, PG 1044 (DPDS FAMILY PARTNERSHIP, LTD)

LOTS 5 AND 6, BLOCK C, SANLANDO SPRINGS TRACT NO. 53, ACCORDING TO THE PLAT THEREOF, AS RECORDED IN PLAT BOOK 5, PAGE 41, PUBLIC RECORDS OF SEMINOLE COUNTY, FLORIDA.

PER ORB 8138, PGS 1521-1522 (DPDS FAMILY PARTNERSHIP, LTD)

LOTS 7 AND 8, BLOCK C, SANLANDO SPRINGS TRACT NO. 53, AS PER PLAT THEREOF, AS RECORDED IN PLAT BOOK 5, PAGE 41, OF THE PUBLIC RECORDS OF SEMINOLE COUNTY, FLORIDA.

CONTAINING: 1.928 ACRES, MORE OR LESS.

PARKING SPACES:

- 10 PROPOSED 10 X 20 SPACES
- 4 PROPOSED 9 X 20 SPACES
- 32 PROPOSED 9 X 18 SPACES
- 29 EXISTING PARKING SPACES
- 3 EXISTING HANDICAP PARKING SPACES


TOTAL PARKING SPACES: **82**

SETBACK NOTE:
SETBACKS SHOWN ARE PROPOSED AND CONTINGENT UPON THE VARIANCE APPROVAL BY THE BOARD OF ADJUSTMENT. IF THE VARIANCE (S) ARE NOT GRANTED, THE SITE PLAN WILL BE ADJUSTED TO MEET THE A-1 ZONING SETBACKS.


OM ENGINEERING SERVICES, INC.
Civil • Structural • Inspections
621 E. WASHINGTON ST.,
SUITE 8, ORLANDO,
FLORIDA 32801
OFFICE: (407) 704-7815
WWW.OMENGINEER.COM

JAIN SOCIETY OF
CENTRAL FLORIDA 407W,
CITRUS STREET,
ALTOMONTE SPRINGS,
FLORIDA 32714

ENGINEER OF RECORD:
DAVID R.BORYS,
P.E.,CFM
FL. REG. NO. #75372

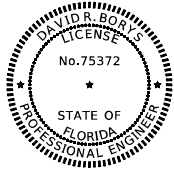

THIS ITEM HAS BEEN DIGITALLY SIGNED AND SEALED BY DAVID R. BORYS ON THE DATE ADJACENT TO THE SEAL. PRINTED COPIES OF THIS DOCUMENT ARE NOT CONSIDERED SIGNED AND SEALED AND THE SIGNATURE MUST BE VERIFIED ON ANY ELECTRONIC COPIES.

JAIN SOCIETY
OF CENTRAL
FLORIDA

SITE PLAN -
PROPOSED

SUBMITTALS

DATE	DESCRIPTION

SCALE: 1" = 20'

SHEET NO. C-4