


**LEGEND**

- PROPERTY LINE
- STREET LINE
- BUILDING
- CONCRETE
- ASPHALT
- GRAVEL
- GRAVITY
- CONDUIT
- CONDUIT

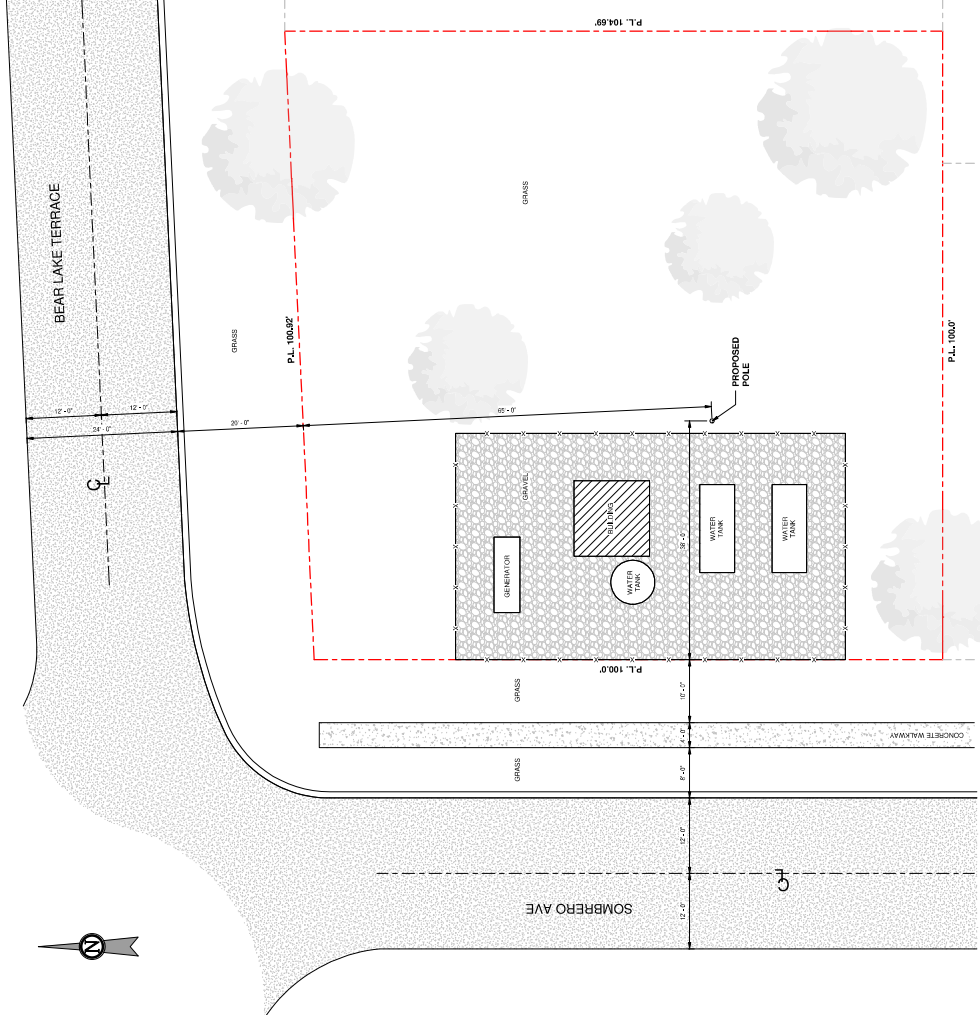

7505 FANNIN STREET, SUITE 440  
HOUSTON, TX 77064  
(713) 989 5384

**SITE PLAN**  
**"JANSEN**  
**WTP/WELL 1"**  
6236 Bear Lake Terrace,  
Apopka, FL 32703, USA

No.	Description	Date

**SITE PLAN**

Project Number: TSE-2021-3782  
Date: 05-31-24  
Drawn By: Author  
Checked By: Checker

**A1.01**

Scale: As indicated  
Drawings and written material appearing herein constitute the entire contract. No verbal agreement, conditions, specifications, or other documents shall be relied upon or considered to be part of the contract unless specifically stated in writing by the Architect.