

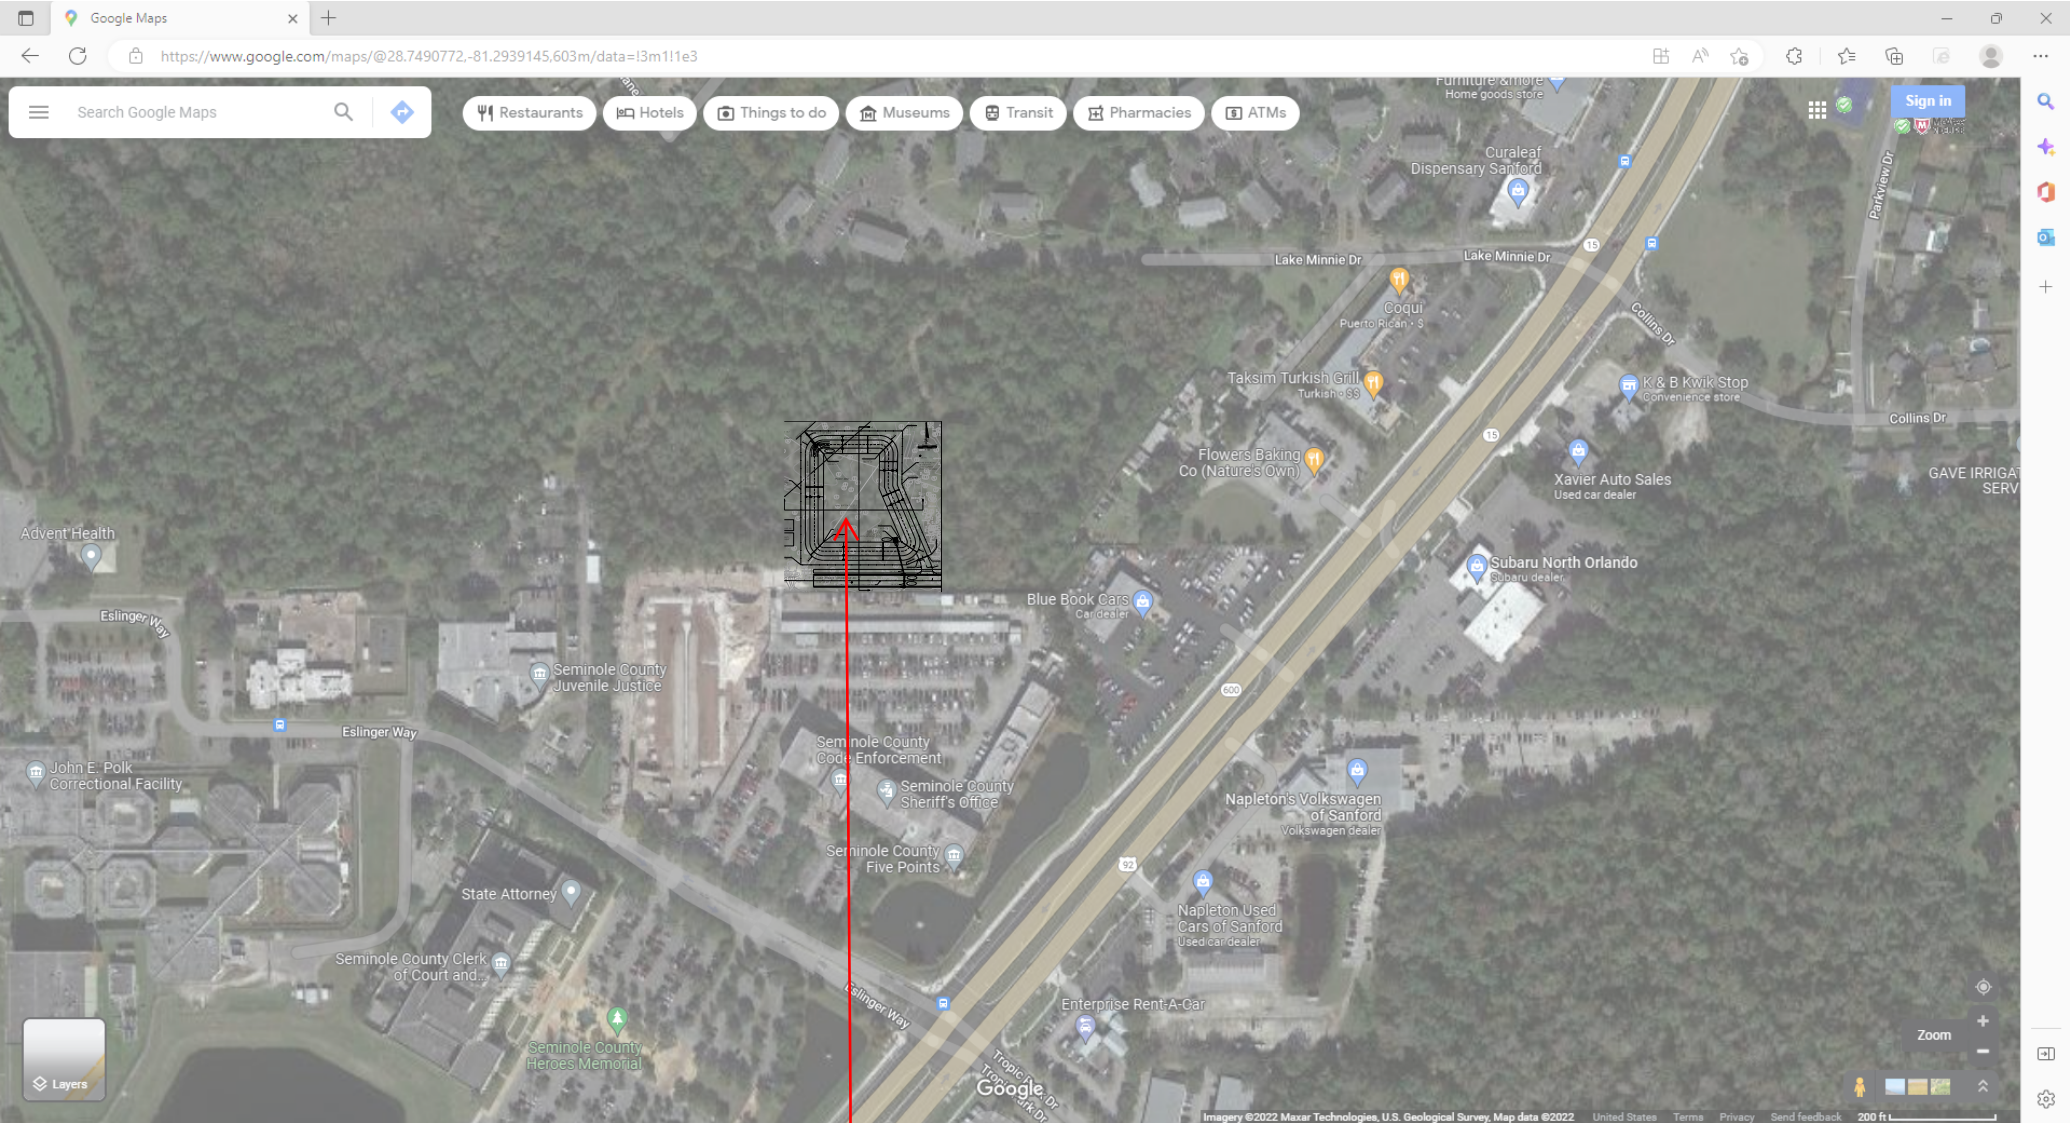


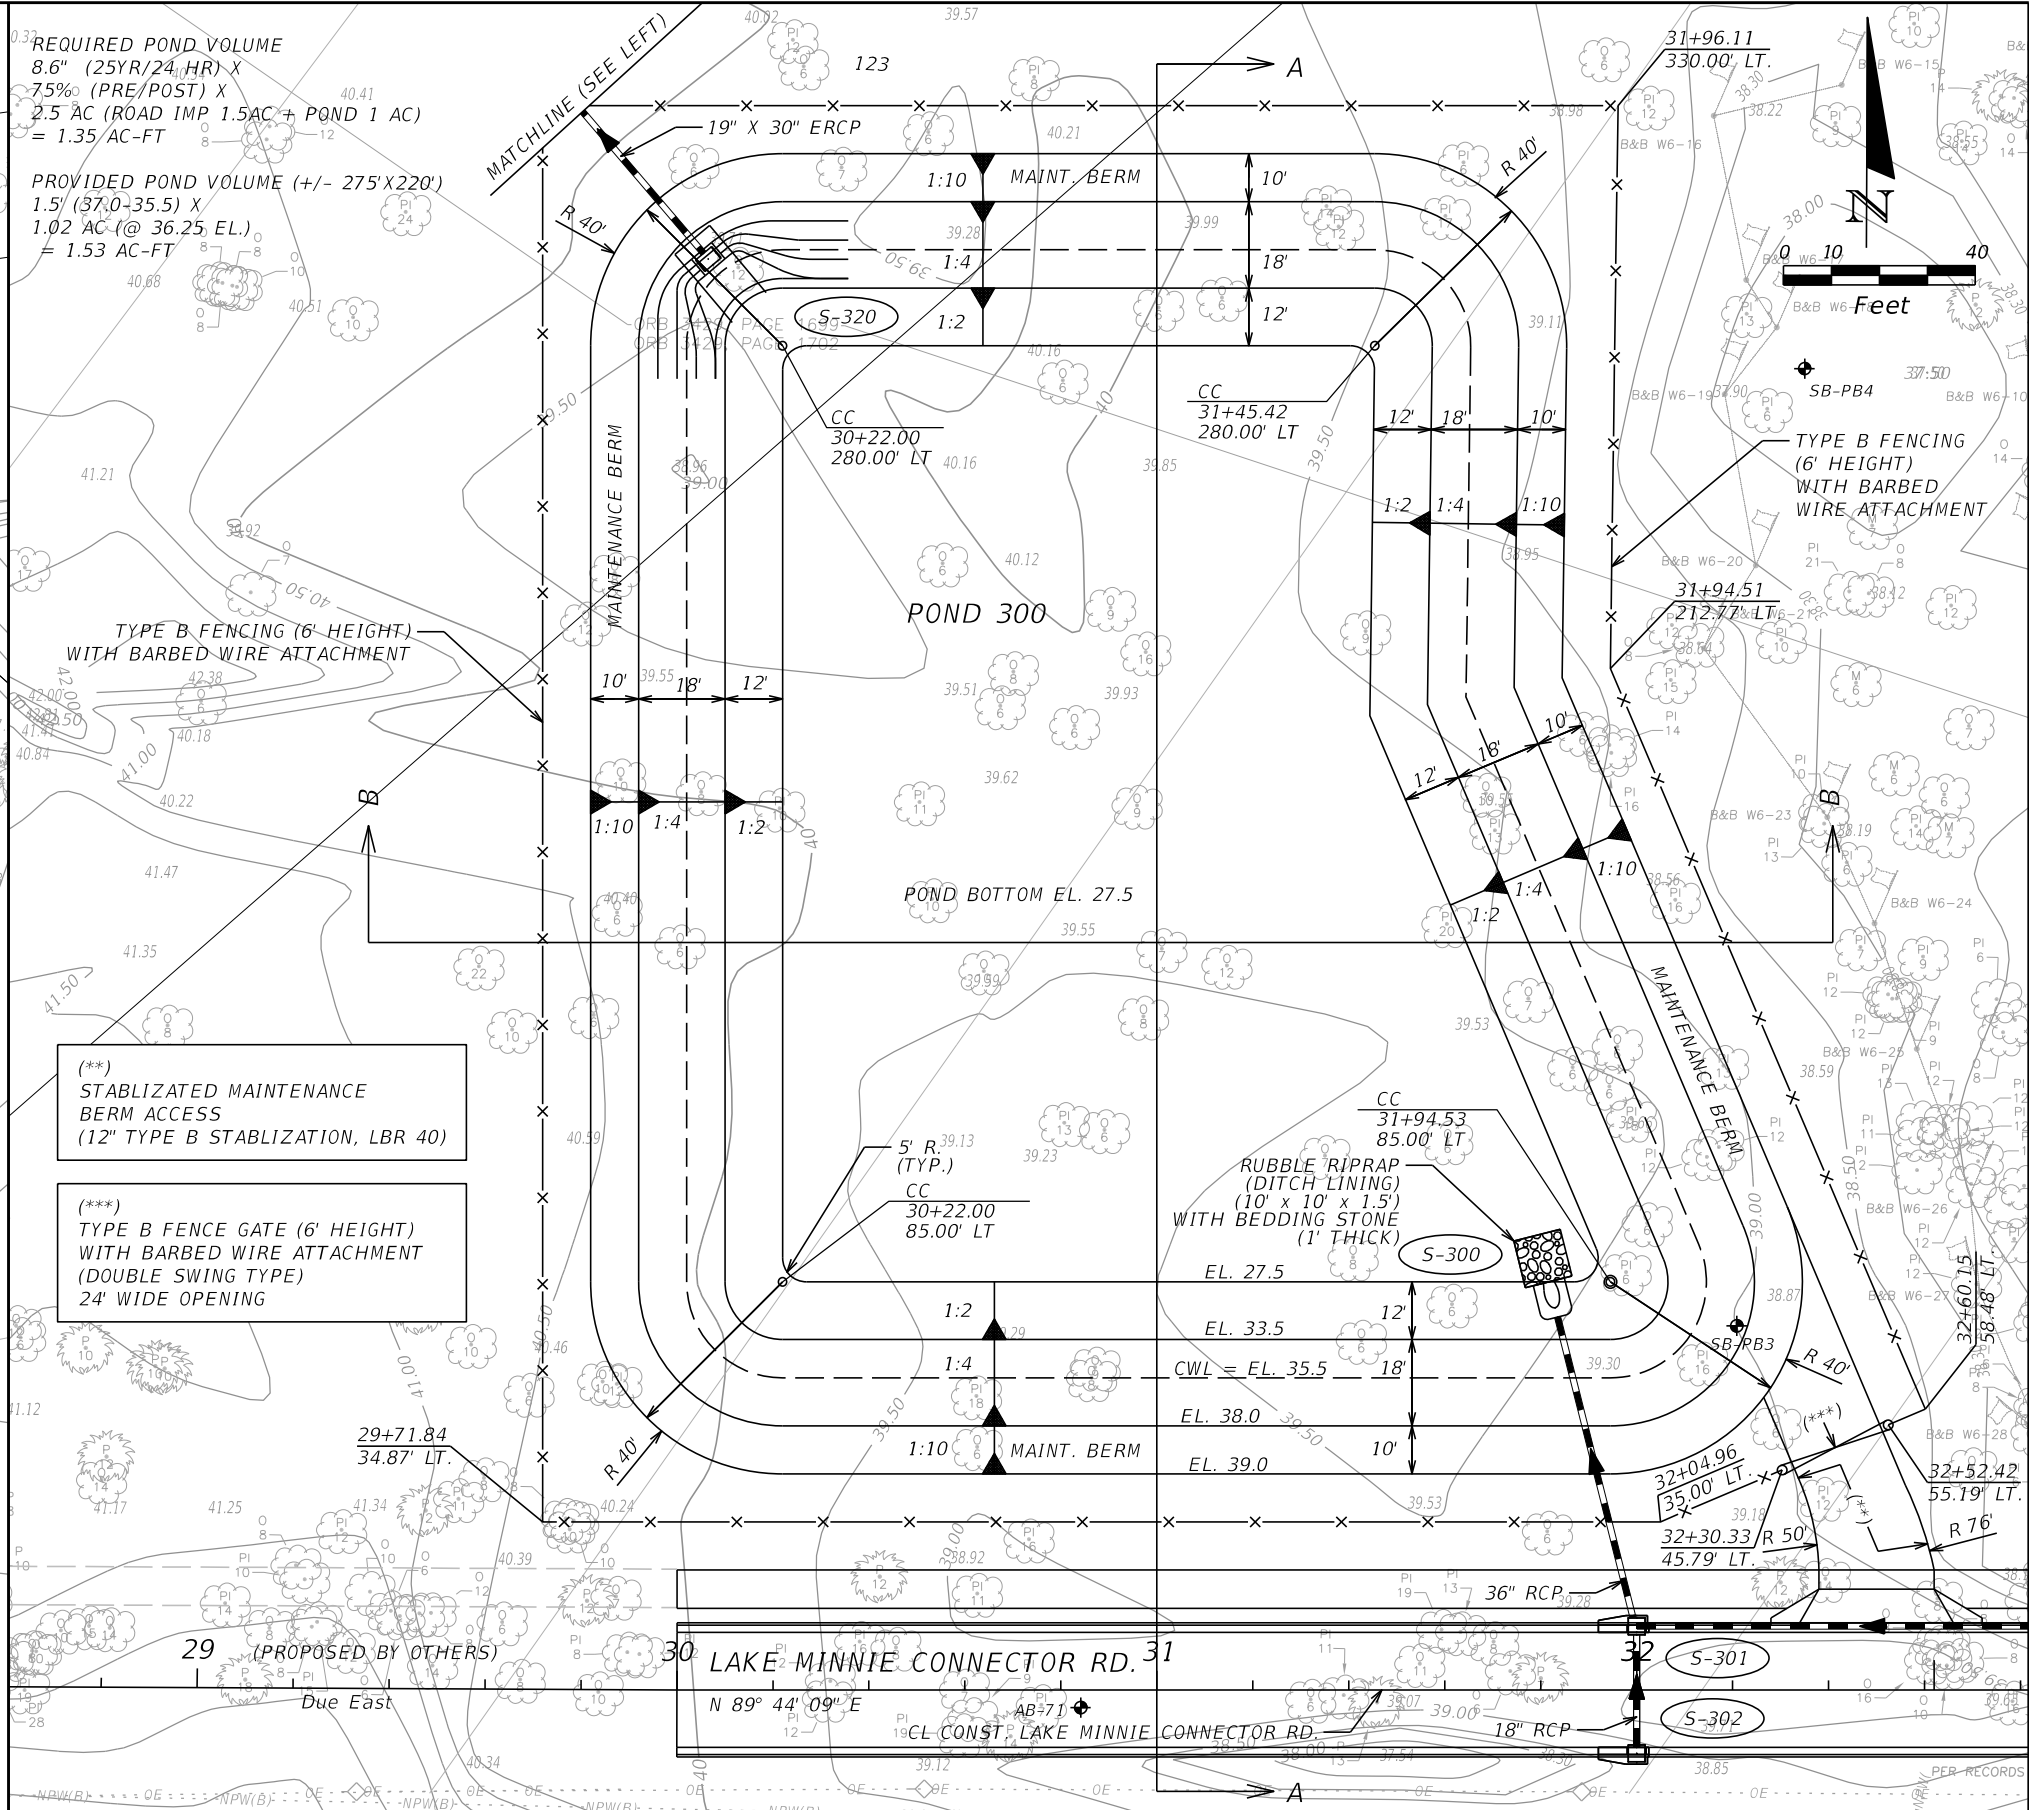

Approximate location of Lake Minnie Pond

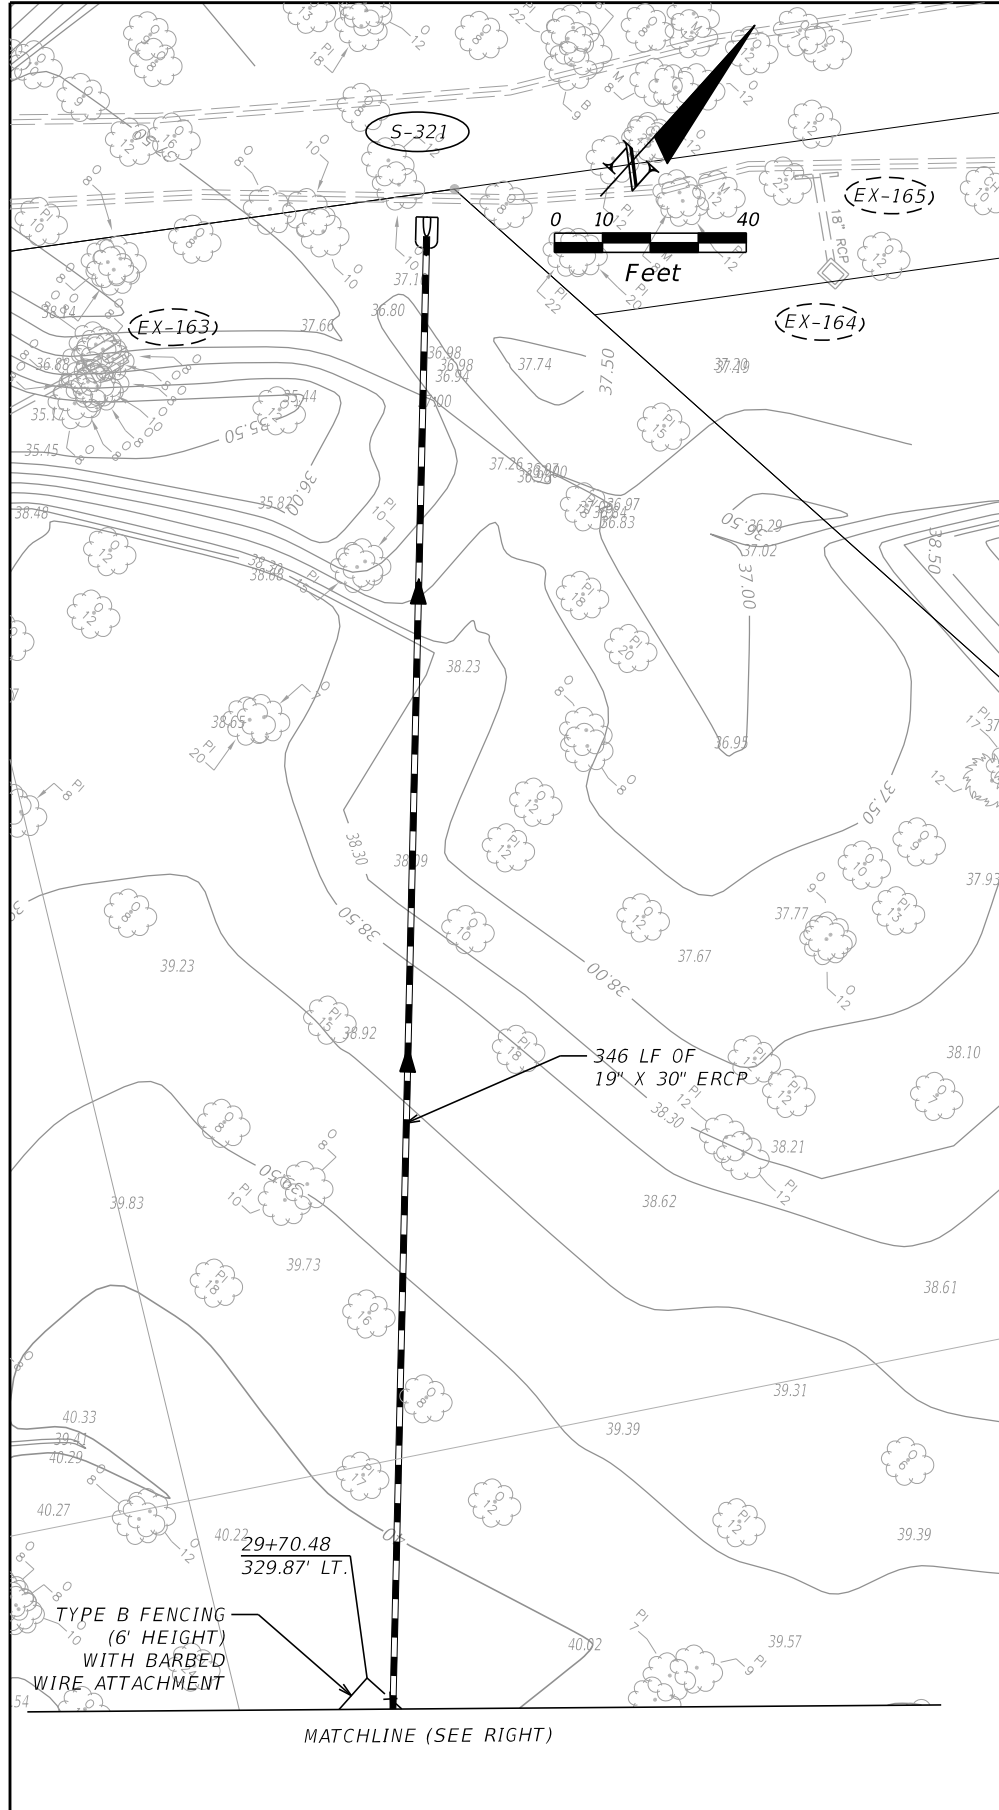

REVISIONS			ENGINEER OF RECORD: DAVID W. HAMSTRA, P.E. PROFESSIONAL ENGINEER CERTIFICATE NO. 38652 PEGASUS ENGINEERING, LLC 301 WEST STATE ROAD 434, SUITE 309 WINTER SPRINGS, FLORIDA 32708 CERTIFICATE OF AUTHORIZATION NO. 27770		 SEMINOLE COUNTY FLORIDA'S NATURAL CHOICE	POND PLAN SHEET		SHEET NO. 51
DATE	BY	DESCRIPTION						

Lake Minnie Pond
directly and
permanently impacts
Wetland 6.

