

COPYRIGHT STATEMENT
 These documents, their contents, and the ideas, designs, and drawings contained herein are the property of ELEVEN18 Architecture and are to be used only for the specific project noted on these documents. No part of these documents may be reproduced, stored in a retrieval system, or transmitted in any form or by any means, electronic, mechanical, photocopying, recording, or by any information storage and retrieval system, without the prior written consent of ELEVEN18 Architecture. If you are not the intended recipient, you are notified that disclosing, copying, distributing, taking action in reliance on the contents of this information, or in any way making any use of these documents without the express written consent of ELEVEN18 Architecture is prohibited by Law.

THESE ARE CONCEPTUAL DRAWINGS. EXACT DIMENSIONS TO BE DETERMINED WITH FINAL CONTRACT DOCUMENTS. ARCHITECTURAL DESIGNS.

ELEVEN18 ARCHITECTURE

A WOMEN'S BUSINESS ENTERPRISE

FL License: A00001804

Mailing Address:
 40 E. Central Blvd. #642
 Winter Springs, FL 32789
 www.eleven18architecture.com

Physical Address:
 1911 E. Colonial Dr. #307
 Orlando, FL 32803
 407.745.5300

© Copyright 2019, ELEVEN18 ARCHITECTURE, FL
 All Rights Reserved Worldwide.

PROJECT TITLE
TUSKAWILLA SELF-STORAGE

TUSKAWILLA ROAD AND WINTER SPRINGS, FL 32708

CLIENT
Chris Johnson

510 Superior Commerce Point, Oviedo, FL 32765

ELEVEN18 PROJECT TEAM
 LEAD ARCHITECT
 Melinda Smith
 407.745.5300
 melinda@eleven18architecture.com

TEAM:
 Janina Smith
 Dennis Topalaga


REVISIONS

#	DATE	DESC.


A301
 COLORED ELEVATIONS



04 EAST ELEVATION
3/32" = 1'

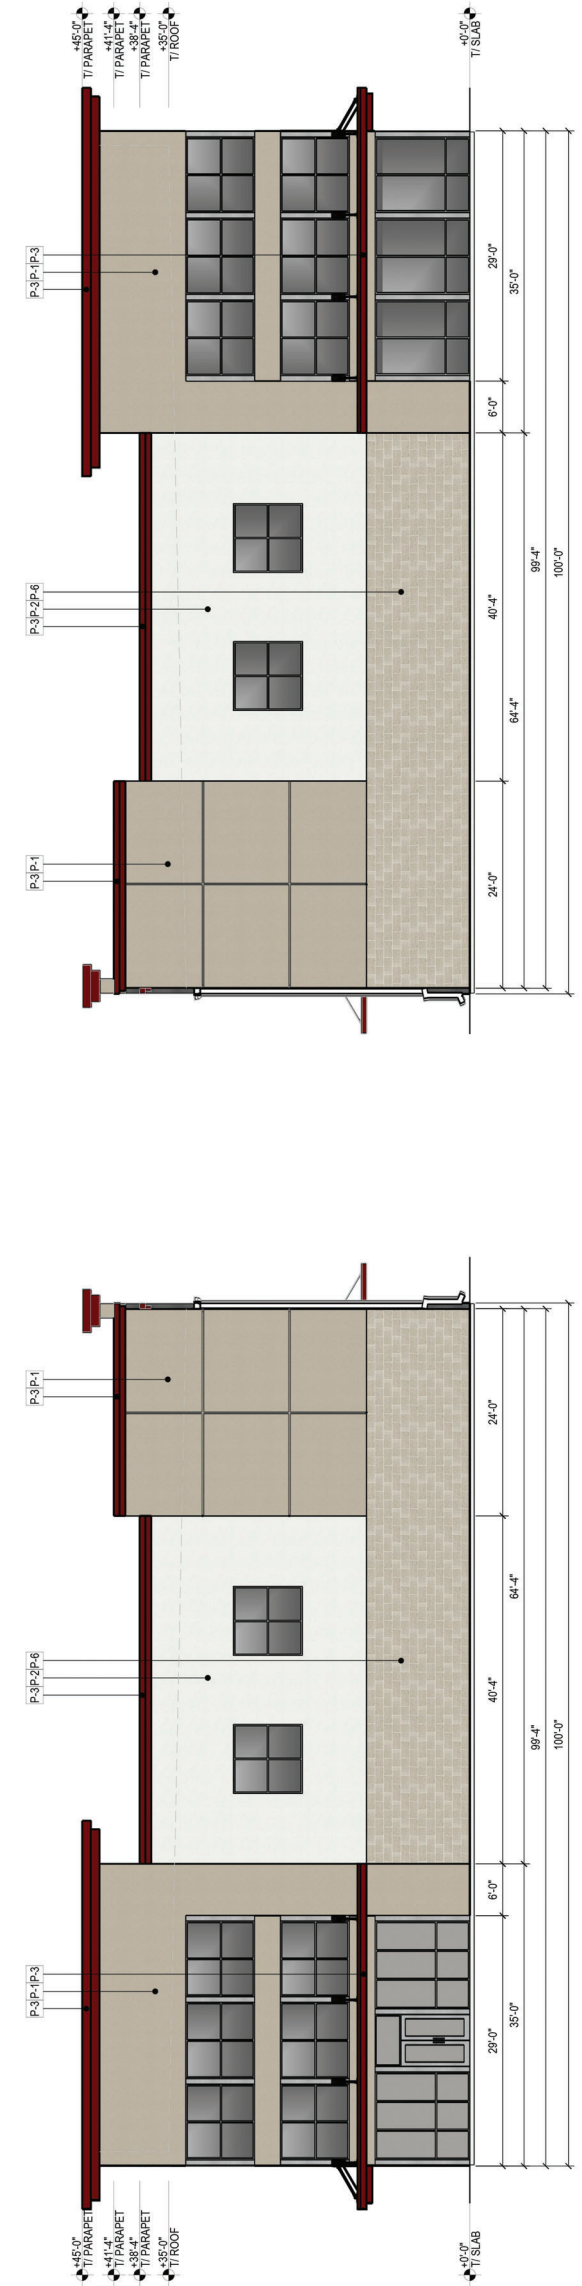

03 NORTH ELEVATION
3/32" = 1'

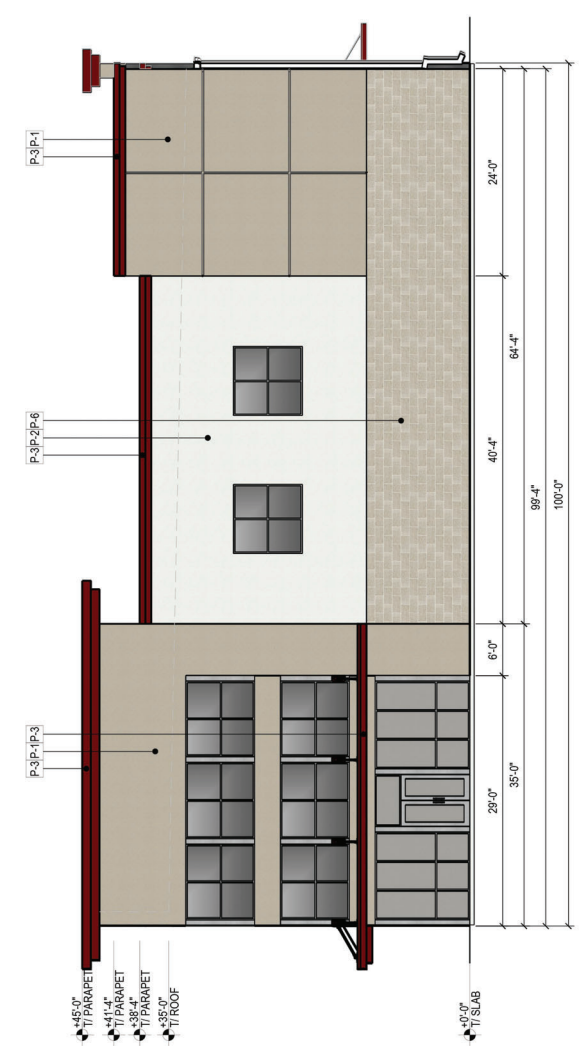

02 SOUTH ELEVATION
3/32" = 1'

ELEVATION FINISH LEGEND

CODE	DESCRIPTION	MANUFACTURER & SPECS	COLOR	NOTES
P1	COLOR / PAINT	SHERWIN-WILLIAMS	BALANCED BEIGE	
P2	COLOR / PAINT	SHERWIN-WILLIAMS	EXTRA WHITE	
P3	COLOR / PAINT	TBD	MAROON	
P4	HARDIE	SHERWIN-WILLIAMS	DRIFT OF MIST	
P5	COLOR / PAINT	SHERWIN-WILLIAMS	PEPPERCORN	
P6	CMU	TBD	BEIGE	

SWATCHES

EIFS
 - Balanced Beige


EIFS
 - Extra White

FRAME
 - Peppercorn

PARAPET CAP AWNINGS
 - Maroon

HARDIE
 - DRIFT OF MIST

CMU
 - Beige

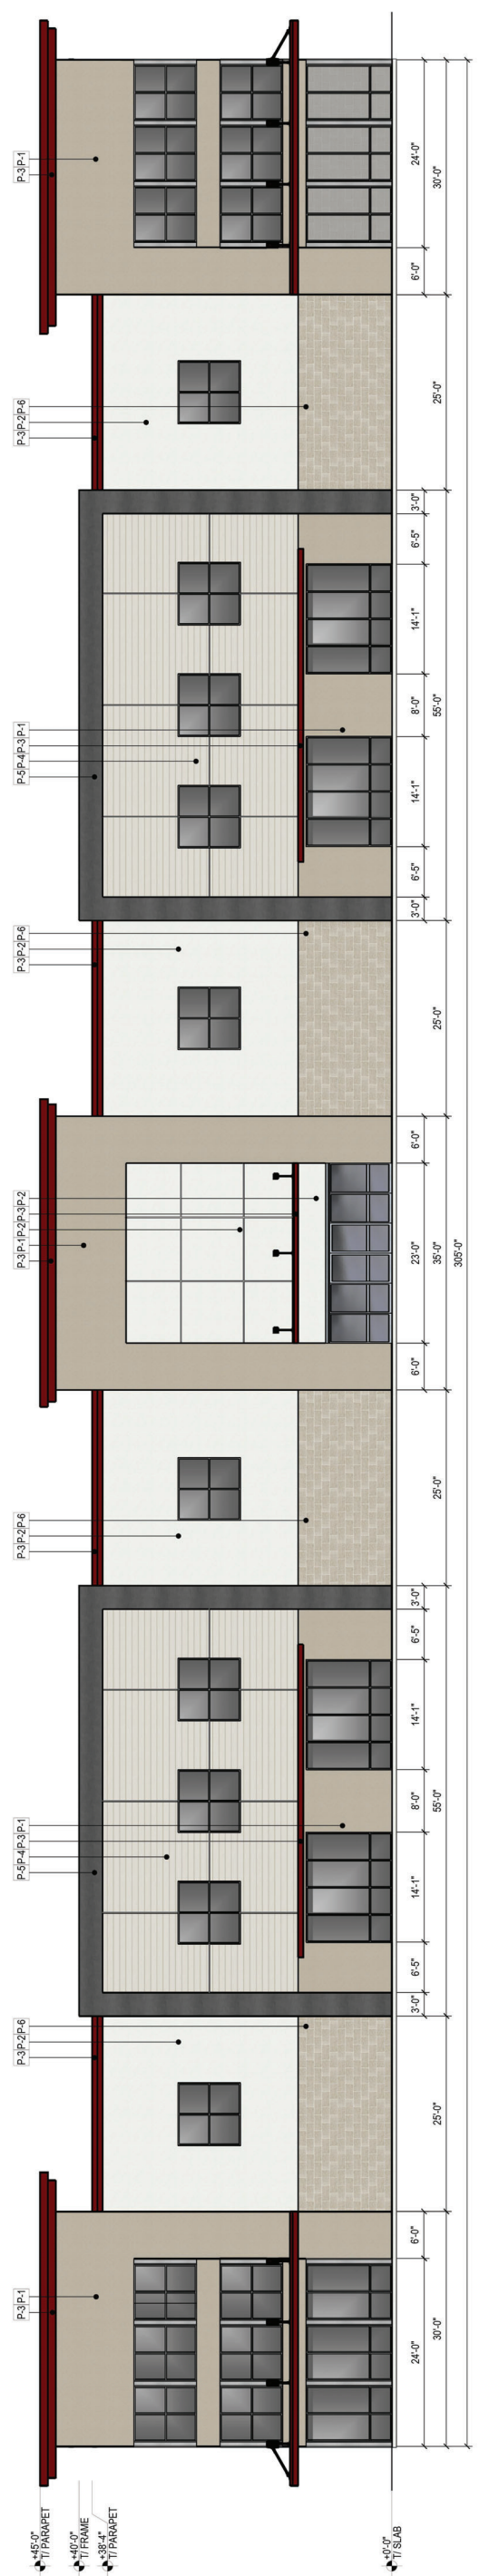

01 WEST ELEVATION
3/32" = 1'

COPYRIGHT STATEMENT
 These documents, their contents, and the ideas, designs, and concepts presented herein are the property of ELEVEN18 Architecture and are intended only for the use of the client named herein. No other holders of these documents shall have established a legally agreed contractual relationship with ELEVEN18 Architecture. No part of these documents may be reproduced in any form without the express written consent of ELEVEN18 Architecture and other regional laws as may apply. Any revisions, reproductions, or alterations of these documents without the express written consent of ELEVEN18 Architecture is prohibited by law.


THESE ARE CONCEPTUAL DRAWINGS. EXACT DIMENSIONS TO BE DETERMINED WITH FINAL ENGINEERING AND ARCHITECTURAL DESIGNS.




TYPICAL EXTERNALLY VISIBLE ELEVATION



TYPICAL END ELEVATION - 15'
TYPICAL END ELEVATION - 30'

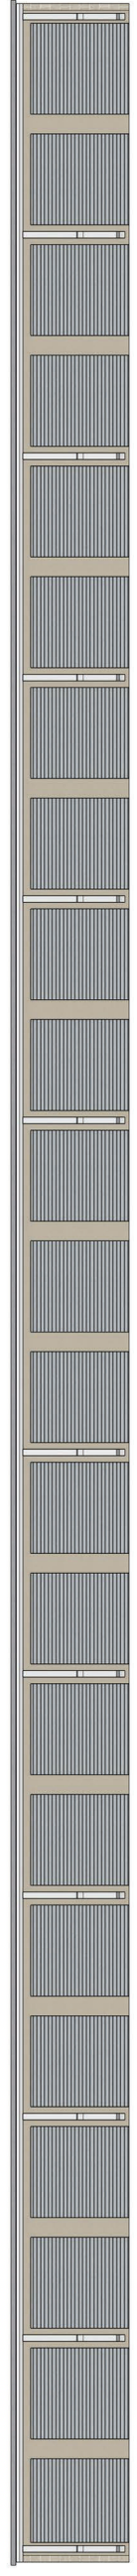

TYPICAL INTERNALLY VISIBLE ELEVATION

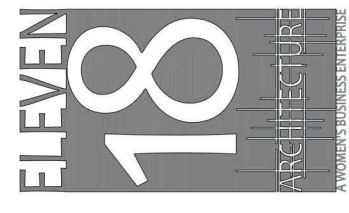

Mailing Address:
 4315 W. Lake Nona Blvd.
 Orlando, FL 32817
 www.eleven18architecture.com

Physical Address:
 1917 E. Colonial Ave., Suite 107
 Orlando, FL 32803
 407-748-5300

© Copyright 2018 ELEVEN18 ARCHITECTURE, P.L.L.C.
 All Rights Reserved Worldwide.

PROJECT TITLE
TUSKAWILLA
SELF-STORAGE

TUSKAWILLA ROAD AND
 AVERY LAKE DRIVE
 WINTER SPRINGS, FL 32708

CLIENT
 Chris Johnson

510 Superior Commerce
 Point, Oviedo, FL 32765

ELEVEN18 PROJECT TEAM
LEAD:
 Mark Sellers
 407-745-5300
 msellers@eleven18architecture.com

TEAM:
 Jamarious Smith
 Dennis Tapscott

REVISIONS

#	DATE	DESC.

COPYRIGHT STATEMENT
 These documents, including the ideas, designs, and concepts presented herein are the property of ELEVEN18 Architecture and are issued under license to the client. The client and holders of these documents have established a mutually agreed contractual relationship with ELEVEN18 Architecture. Any reproduction or use of these documents without the express written consent of ELEVEN18 Architecture is prohibited by law.

THESE ARE CONCEPTUAL DRAWINGS. EXACT DIMENSIONS TO BE DETERMINED WITH FINAL ENGINEERING AND ARCHITECTURAL DESIGNS.



AWOMEN'S BUSINESS ENTERPRISE
 FL License # A0001104

428 E. Cleveland #242
 Orlando, FL 32801
 www.eleven18architecture.com

Physical Address:
 101 E. Central Expressway
 Orlando, FL 32801
 407-745-5300

© Copyright 2018 ELEVEN18 ARCHITECTURE, P/L
 All Rights Reserved Worldwide

PROJECT TITLE
TUSKAWILLA SELF-STORAGE

TUSKAWILLA ROAD AND
 AVERY LAKE DRIVE
 WINTER SPRINGS, FL 32798


CLIENT
Chris Johnson

510 Superior Commerce
 Point, OREGO, TE 32705

ELEVEN18 PROJECT TEAM

LEAD:
 Mark Sellers
 407-745-5300
 Msellers@eleven18architecture.com

TEAM:
 Jamesicus Smith
 Dennis Tapscott

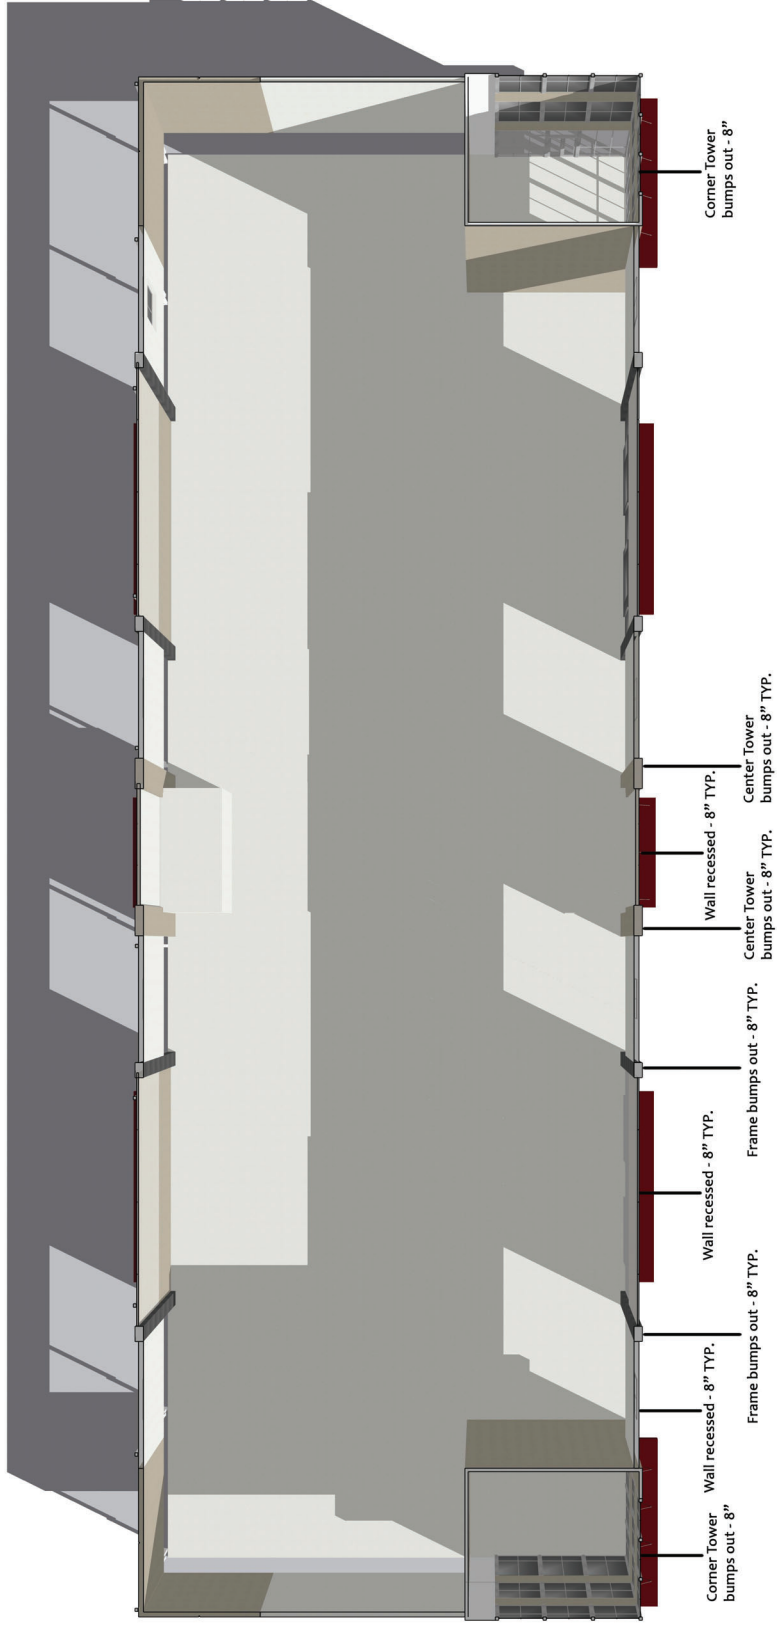

Corner Tower
 bumps out - 8"

Wall recessed - 8" TYP.

Wall recessed - 8" TYP.

Corner Tower
 bumps out - 8"

Center Tower
 bumps out - 8" TYP.

Center Tower
 bumps out - 8" TYP.

Center Tower
 bumps out - 8" TYP.

Center Tower
 bumps out - 8" TYP.

PLAN VIEW

REVISIONS	
#	DESC.

PERSPECTIVE VIEW 1

Janevree Smith

