

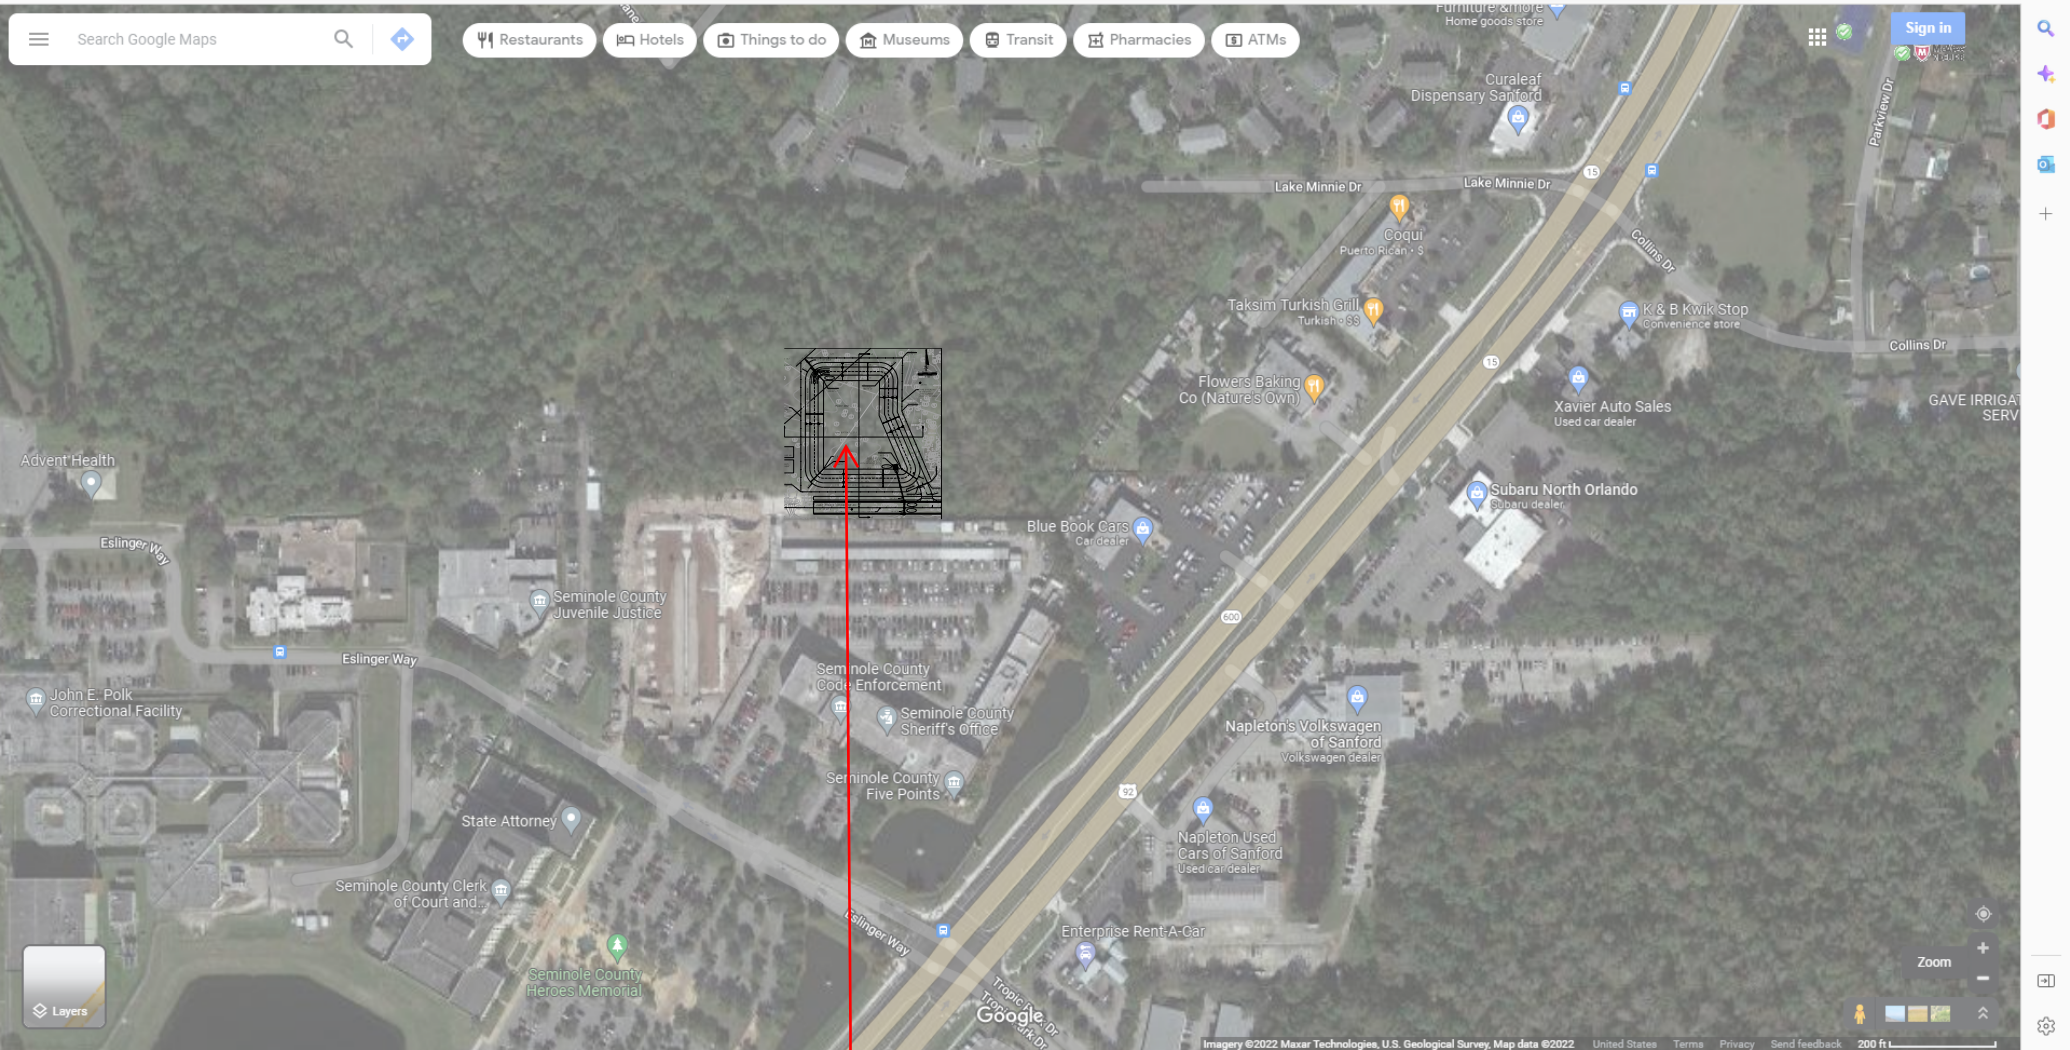


EXHIBIT "A"

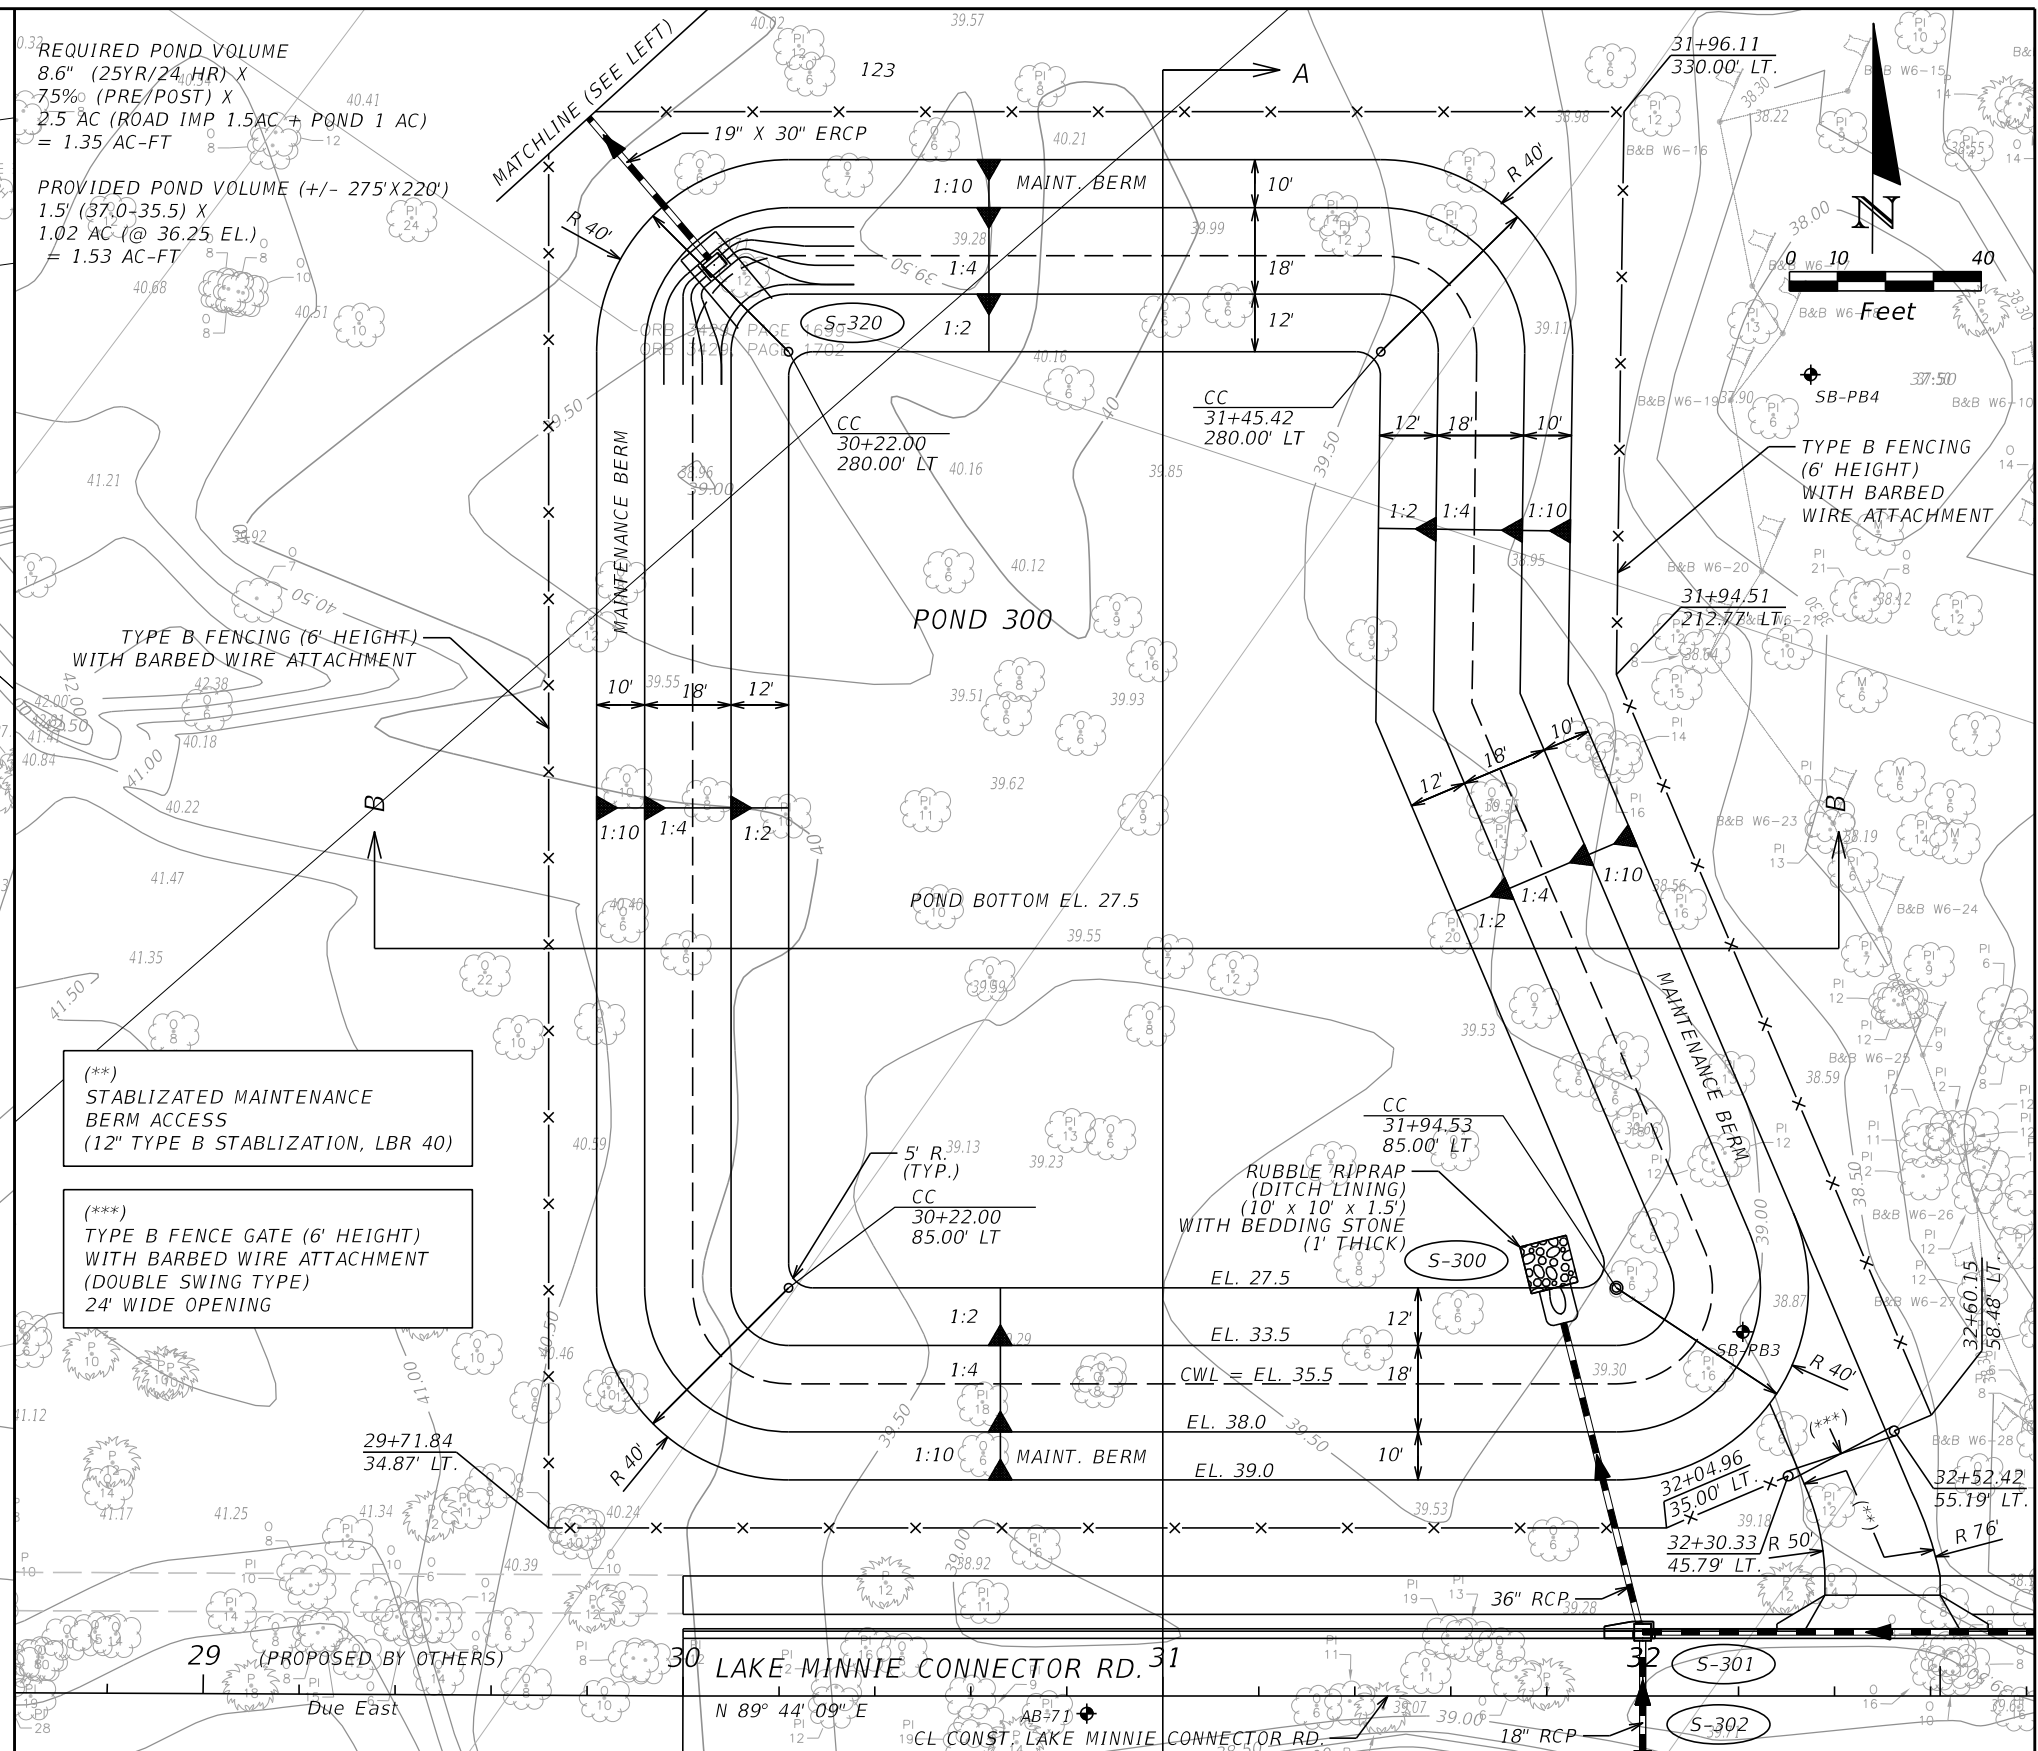

Approximate location of Lake Minnie Pond

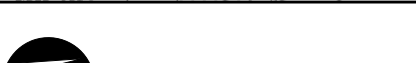

REVISIONS <table><thead><tr><th>DATE</th><th>BY</th><th>DESCRIPTION</th></tr></thead><tbody><tr><td></td><td></td><td></td></tr></tbody></table>			DATE	BY	DESCRIPTION				ENGINEER OF RECORD: DAVID W. HAMSTRA, P.E. PROFESSIONAL ENGINEER CERTIFICATE NO. 38652 PEGASUS ENGINEERING, LLC 301 WEST STATE ROAD 434, SUITE 309 WINTER SPRINGS, FLORIDA 32708 CERTIFICATE OF AUTHORIZATION NO. 27770		 SEMINOLE COUNTY FLORIDA'S NATURAL CHOICE <table><tr><td>PROJECT NAME</td><td>COUNTY CIP NO.</td></tr><tr><td>5-POINTS CENTRAL BOULEVARD PHASE 1</td><td>00265503</td></tr></table>	PROJECT NAME	COUNTY CIP NO.	5-POINTS CENTRAL BOULEVARD PHASE 1	00265503	POND PLAN SHEET	SHEET NO. 5/
DATE	BY	DESCRIPTION															
PROJECT NAME	COUNTY CIP NO.																
5-POINTS CENTRAL BOULEVARD PHASE 1	00265503																

Lake Minnie Pond
directly and
permanently impacts
Wetland 6.

