

**Faber Engineering, Inc.**

3185 MCCORRY PLACE, STE. 151  
ORLANDO, FL 32803  
(407) 595-1566

SEAL:

THOMAS FABER, P.E., #87427  
REGISTERED PROFESSIONAL ENGINEER  
FLORIDA ENGINEERING BOARD


**VEHICLE STACKING EXHIBIT  
FOR  
THE ROCK CHURCH  
BUILDING EXPANSION  
SEMINOLE COUNTY, FL**

PROJECT PHASE:  
CONSTRUCTION PLANS

APPLICANT:  
**ROCK OF  
CENTRAL FLA., INC.**  
6641 W SR 48  
SANFORD, FL 32771

REV #	DATE
1	
2	
3	
4	
5	
6	
7	
8	
9	
10	
11	

JOB # 24010  
DATE: 05/05/25  
DESIGNED BY: TRF  
APPROVED BY: TRF

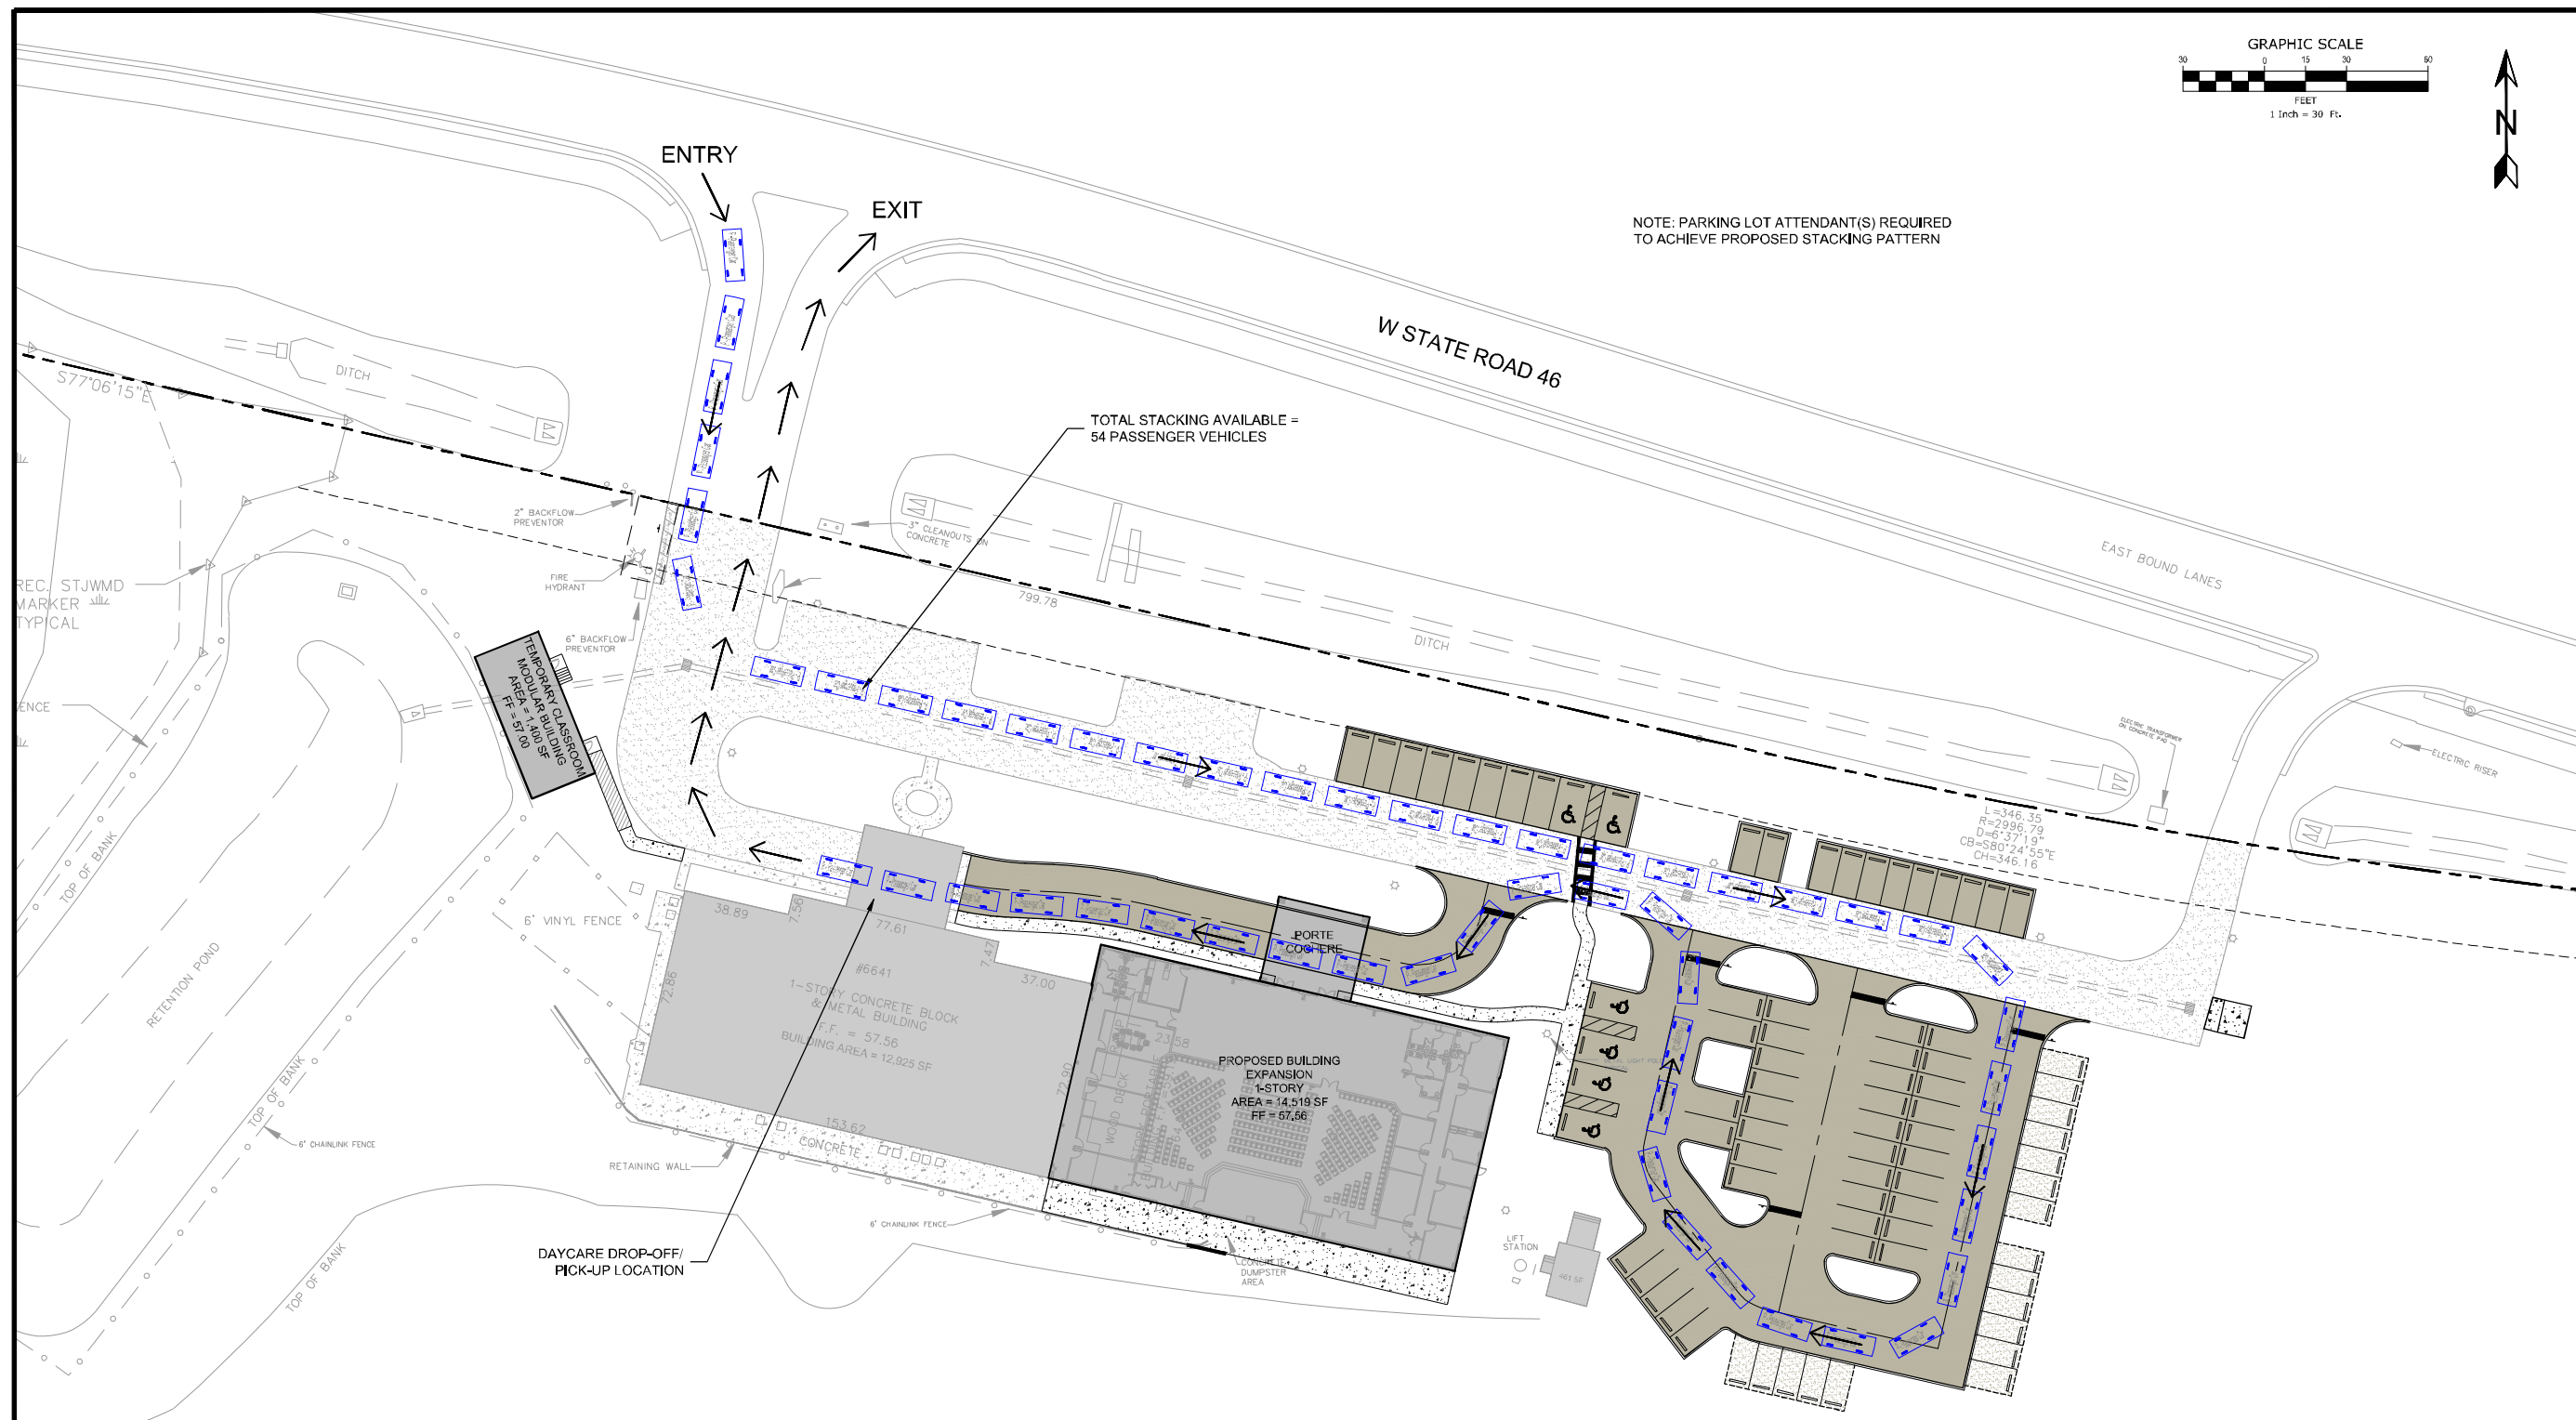

28-19-29-5MU-0000-0710 PD FLU - PD	28-19-29-5MU-0000-070 PD FLU - PD	28-19-29-5MU-0000-0690 PD FLU - PD	28-19-29-5MU-0000-0680 PD FLU - PD	28-19-29-5MU-0000-0670 PD FLU - PD	28-19-29-5MU-0000-0660 PD FLU - PD	28-19-29-5MU-0000-0650 PD FLU - PD	28-19-29-5MU-0000-0640 PD FLU - PD	28-19-29-5MU-0000-0630 PD FLU - PD
--	---	--	--	--	--	--	--	--

THE GLADES ON SYLVAN LAKE PHASE 1  
P.B. 49, PGS. 96-101