


Legend

-  Parent Parcel
-  Property Acquisition

LOCATION MAP

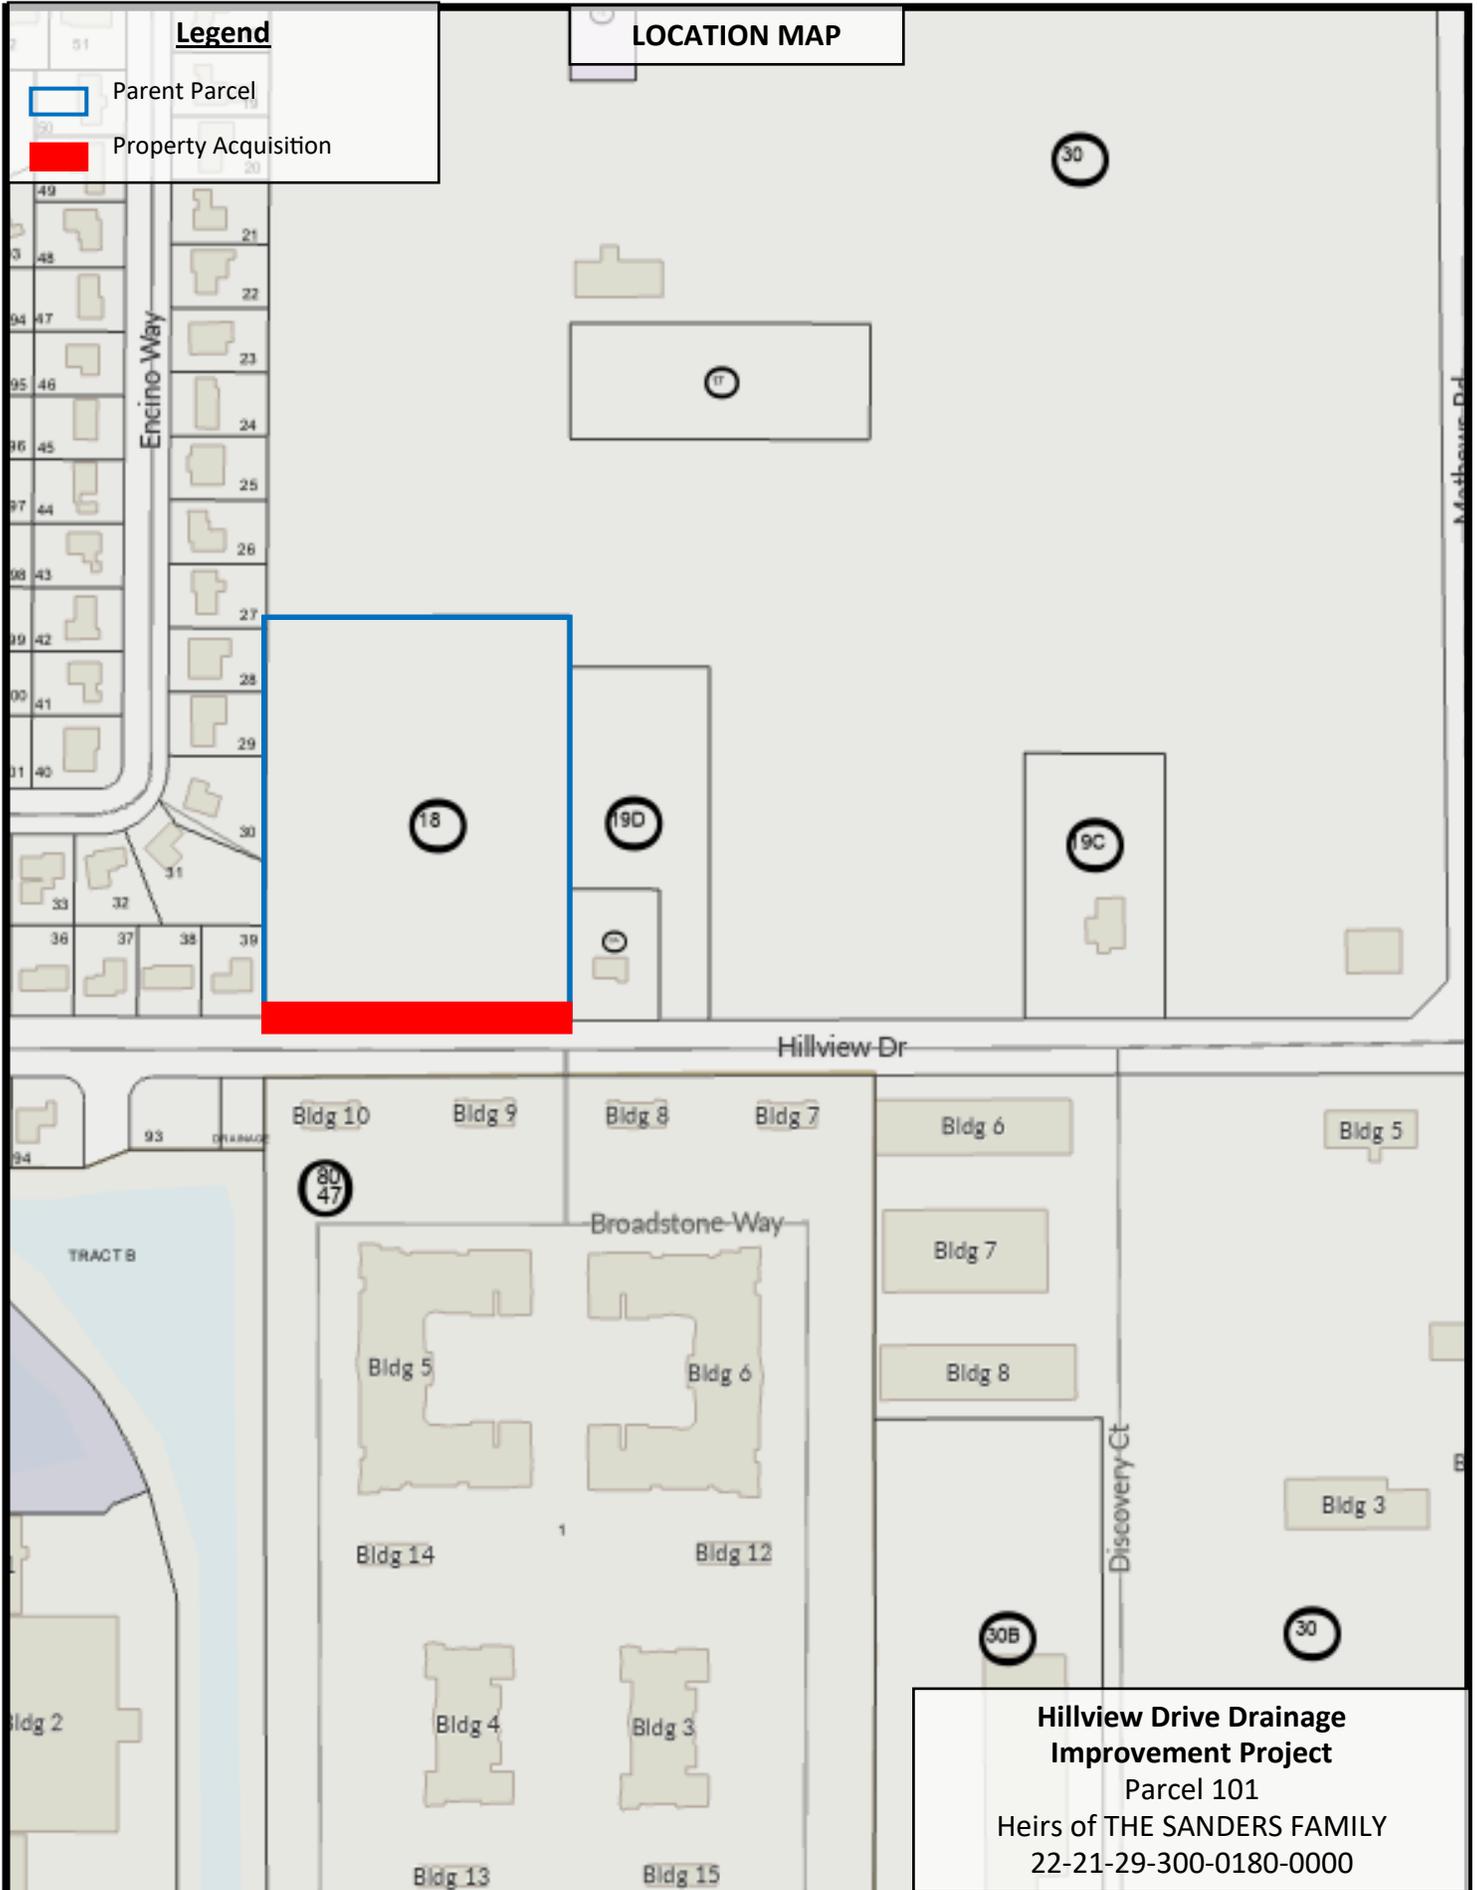

Hillview Drive Drainage Improvement Project
Parcel 101
Heirs of THE SANDERS FAMILY
22-21-29-300-0180-0000