
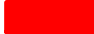
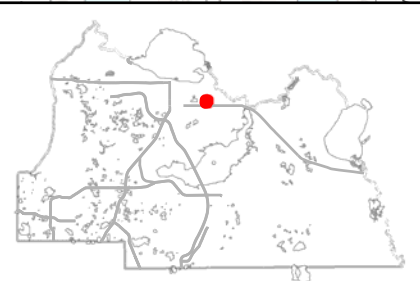
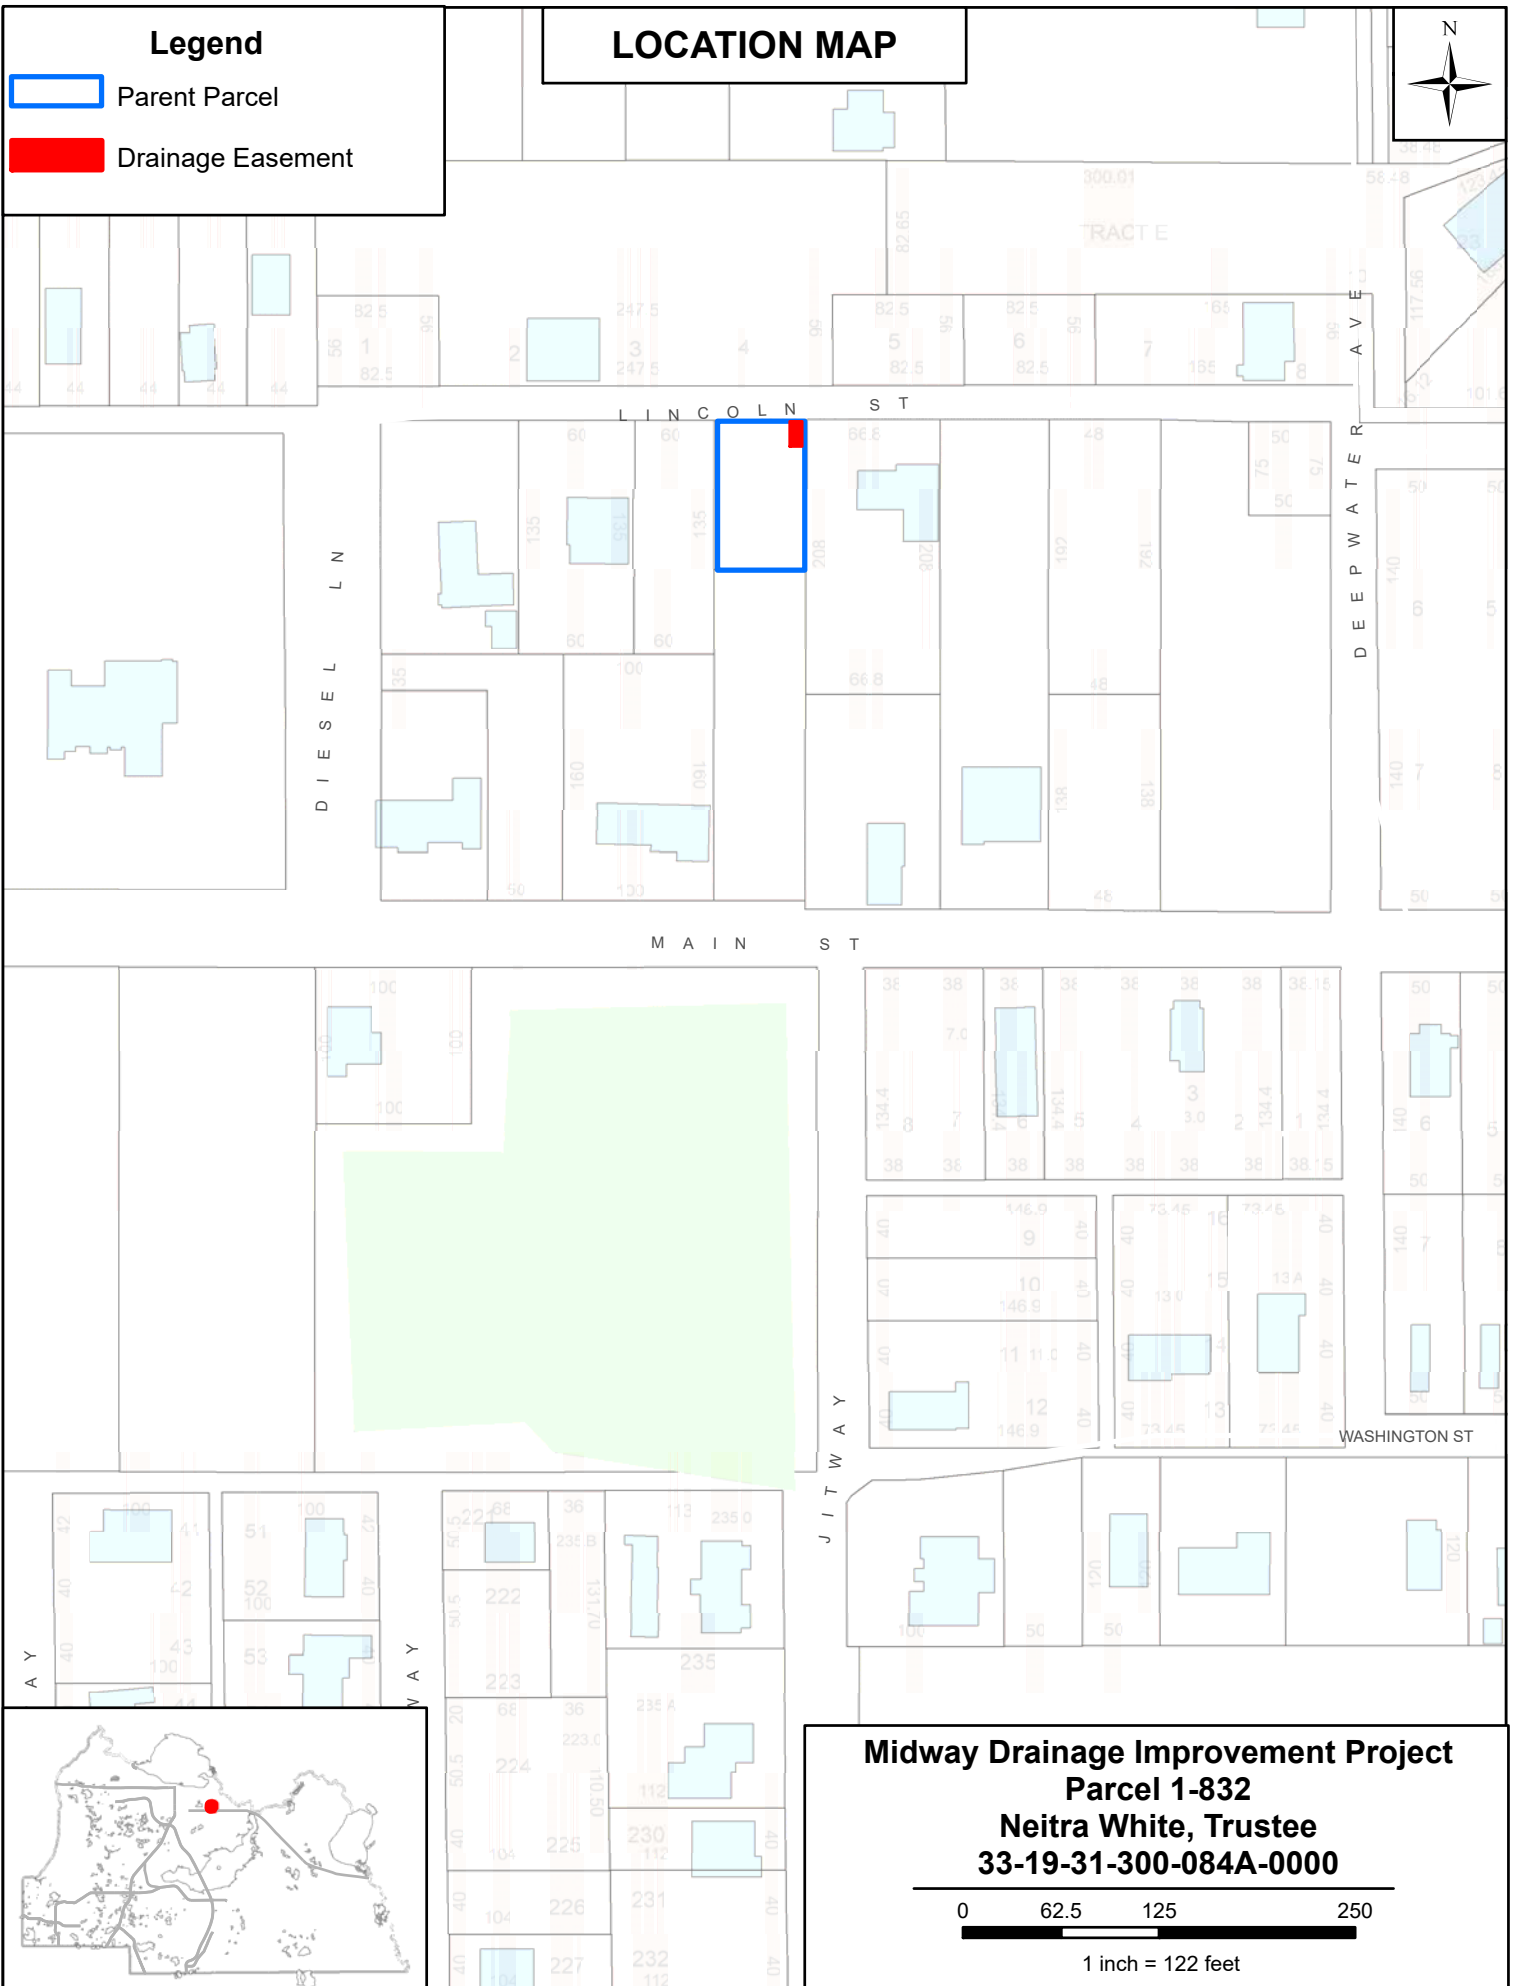


Legend


-  Parent Parcel
-  Drainage Easement

LOCATION MAP



Midway Drainage Improvement Project
Parcel 1-832
Neitra White, Trustee
33-19-31-300-084A-0000

0 62.5 125 250

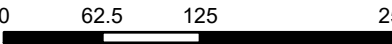

1 inch = 122 feet