




Legend

-  Parent Parcel
-  Drainage Easement

LOCATION MAP

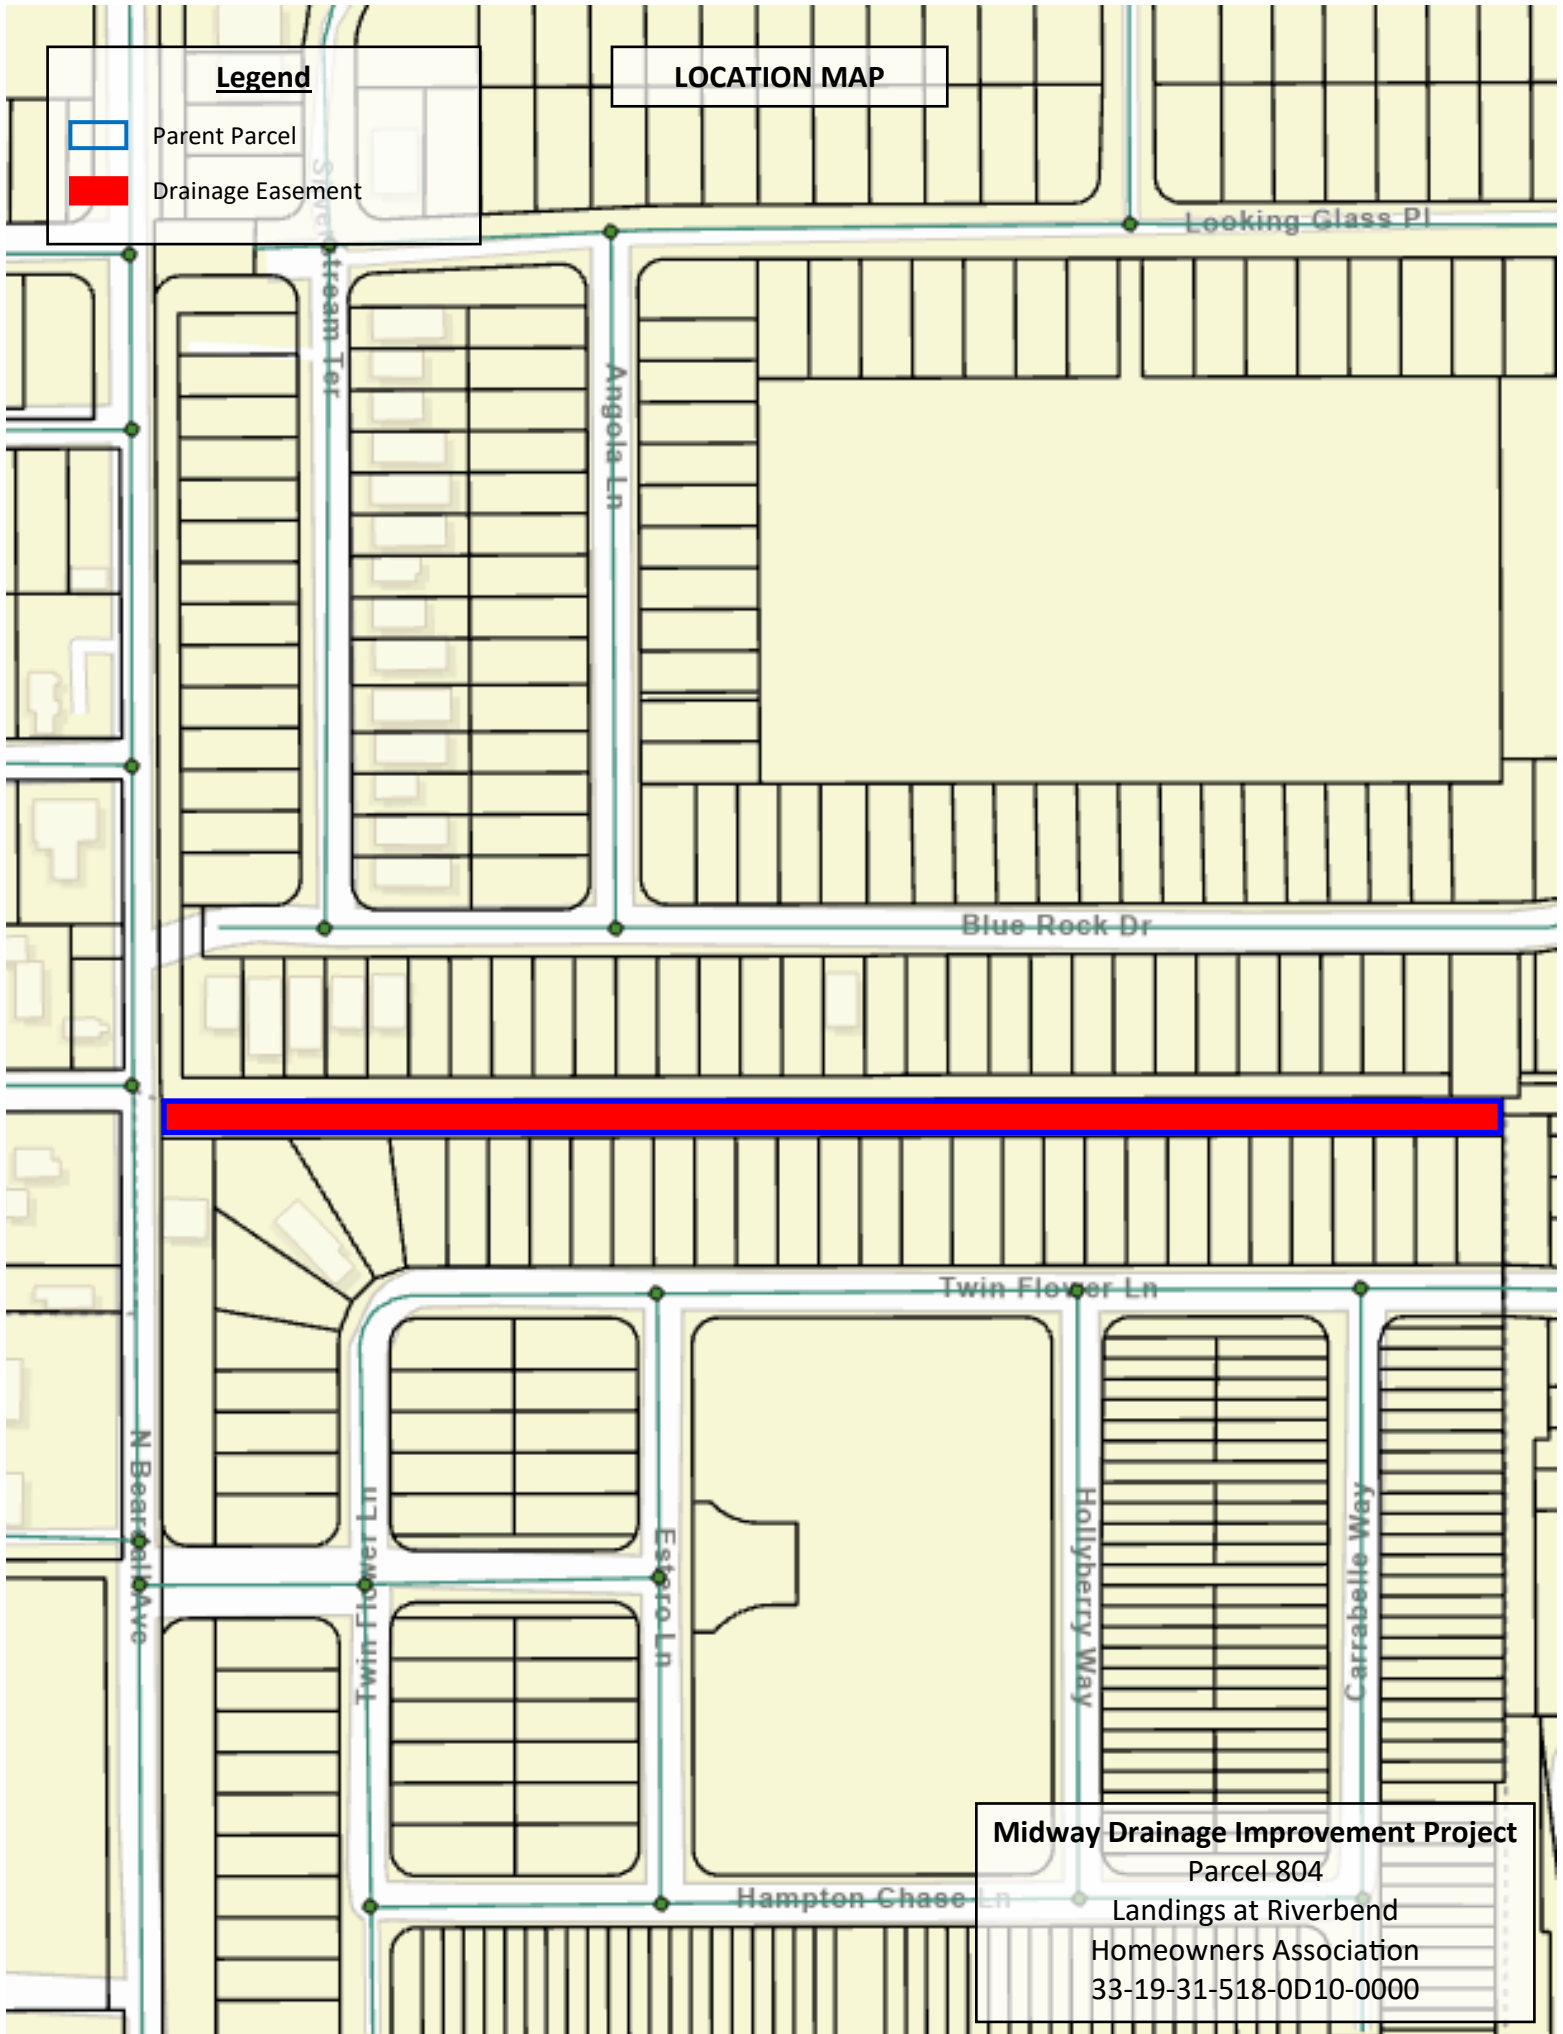

Midway Drainage Improvement Project

Parcel 804

Landings at Riverbend

Homeowners Association

33-19-31-518-0D10-0000