



PERMIT SET EXISTING RESIDENCE CARPORT TO STUDIO CONVERSION AND ENTIRE RE-ROOFING

418 Lake Blvd,
Sanford, FL 32773

Stanley A Forrester
Digitally signed by Stanley A Forrester
Date: 2026.02.12 11:59:08 -05'00'

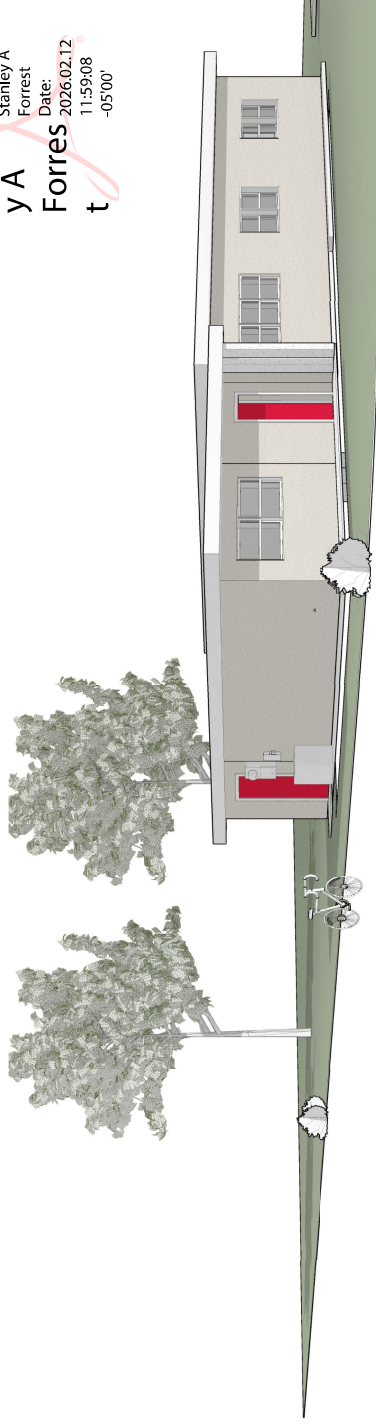

VICINITY MAP

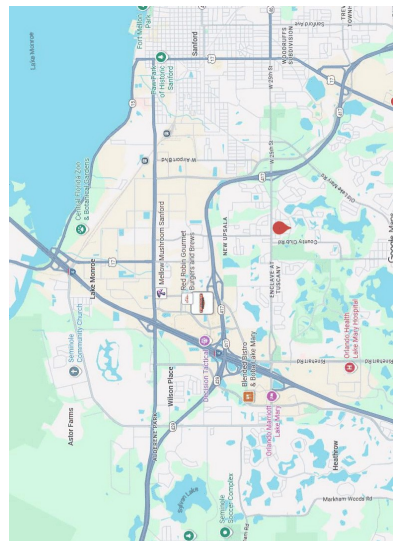

PROJECT DIRECTORY

DESIGN PROFESSIONAL
THE ADDOSON GROUP
 4300 W Lake Mary Blvd
 1010-173
 Lake Mary, FL 32746
 689.229.4015

ARCHITECT
STANLEY FORRESTER
 5000 Avenue of the Stars
 Kissimmee, Florida 34746

OWNERS
RICKER, HOLLEY K;
KURIMAI, JOSEPH S III
 418 LAKE BLVD
 SANFORD, FL 32773

DRAWING INDEX

Sheet Number	Sheet Name
01-Architectural	
A0	Cover
A0.0	General Notes
A0.1	Architectural Location Plan-Not to Scale
A1.0	Existing Conditions and Demo Floor Overall Plans
A2.0	New Addition Overall Floor Plans
A3.0	Interior Elevators and Details
A4.0	Exterior Elevators and Details
E1.0	Enlarged Electrical Plans



