


NOTES:



1. Each party will be responsible for all portions of any roadway feature that begins within the limits of their responsibility.
2. Each party will be responsible for all ground-mounted signs within the limits of their responsibility, regardless of message, unless installed under separate permit or agreement.
3. Each party shall provide the other with 48-hour advance notification prior to performing any works only upon the other party's approval of the request, which approval must not be unreasonably withheld.
4. Seminole County shall maintain all portions of the signalization system, including SR 426 (Aloma Avenue), Red Bug Lake Road and SR 434.
5. All portions of the FTE ITS system located within L.A. R/W are to be maintained by FTE.
6. FTE will be responsible for the SR 417 bridge median piers, and all associated pier protection, including guardrail end treatments, protecting the piers within Red Bug Lake Road median.
7. All noise walls constructed within the FTE L.A. R/W limits will be maintained by FTE.
8. Sidewalks and associated pedestrian signals within SR 417/Red Bug Lake interchange will be maintained by Seminole County.

LIGHTING RESPONSIBILITIES:


1. All portions of the Cross Seminole Trail lighting system, including any bridge underdeck or wall mounted lighting, will be maintained by Seminole County.
2. Each party will be responsible for lighting associated with their roadways connected to load centers located within their R/W.
3. Underdeck lighting connected to SR 417 roadway lighting will be the responsibility of FTE.


REVISIONS				H.W. LOCHNER, INC. 4350 W. CYPRESS STREET - SUITE 800 TAMPA, FL 33607	STATE OF FLORIDA DEPARTMENT OF TRANSPORTATION			MAINTENANCE NOTES SEMINOLE COUNTY	SHEET NO.
DATE	DESCRIPTION	DATE	DESCRIPTION		ROAD NO.	COUNTY	FINANCIAL PROJECT ID		
5/8/2024					417	SEMINOLE	417545-1-52-01		1

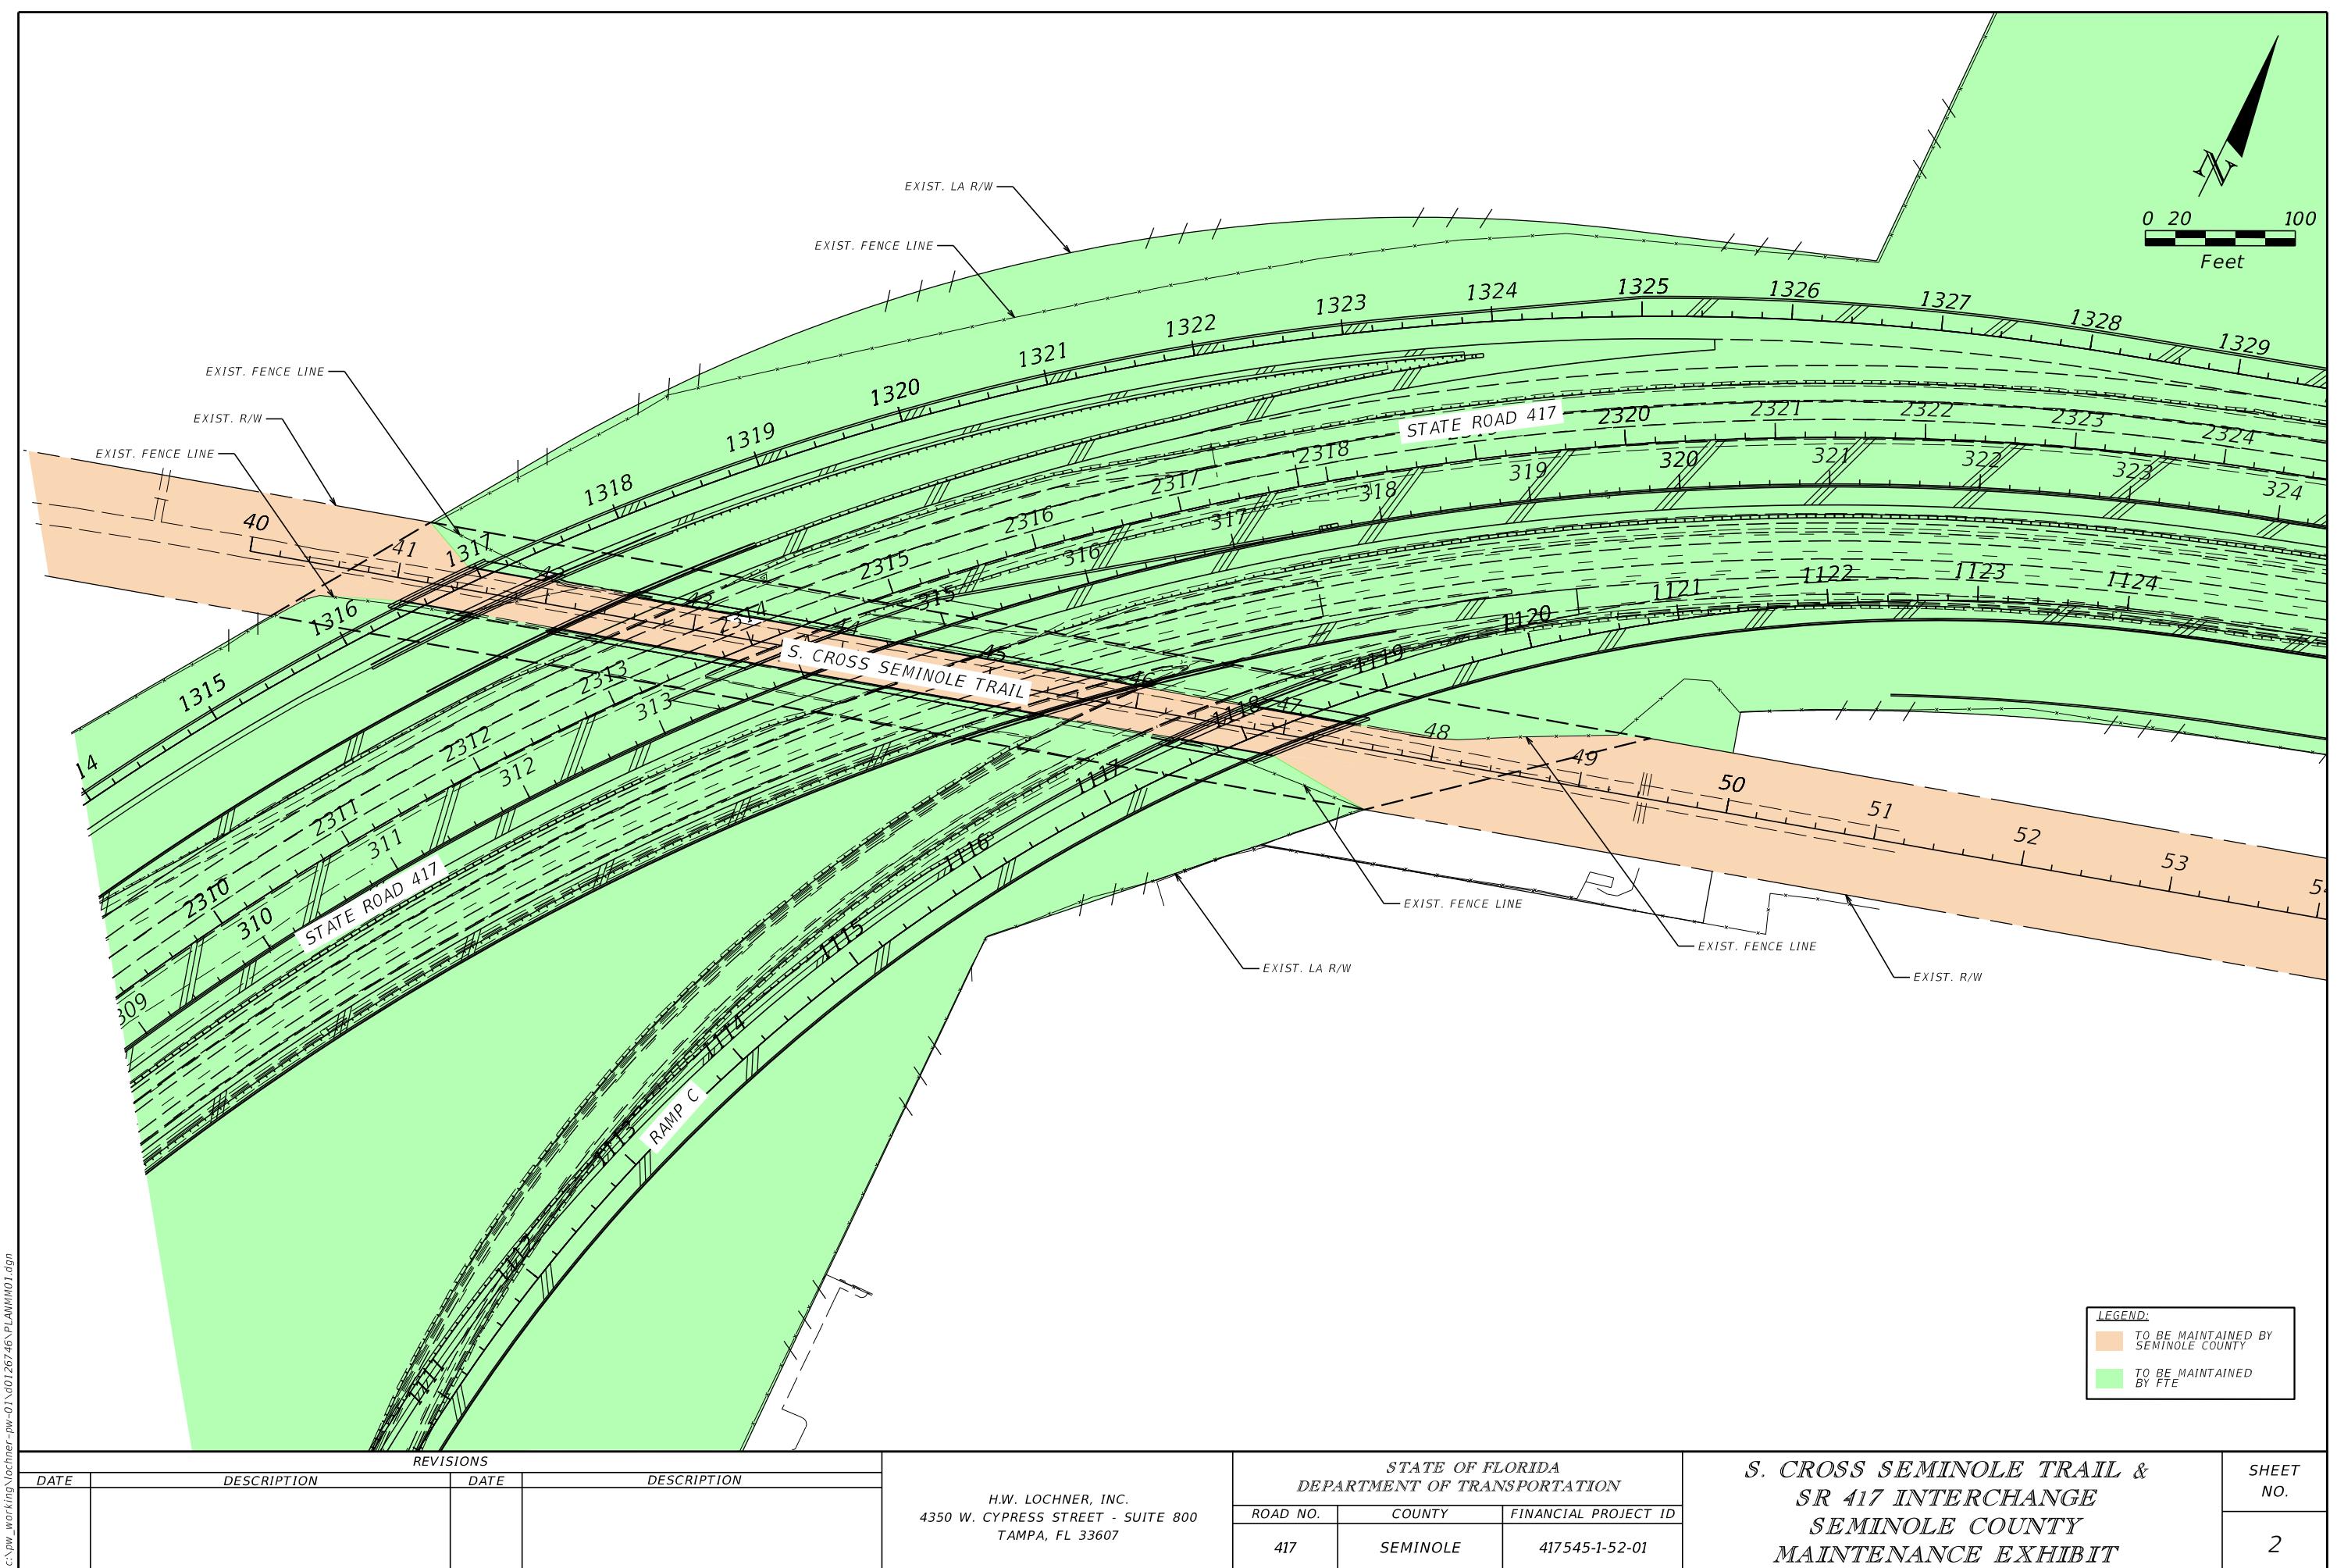

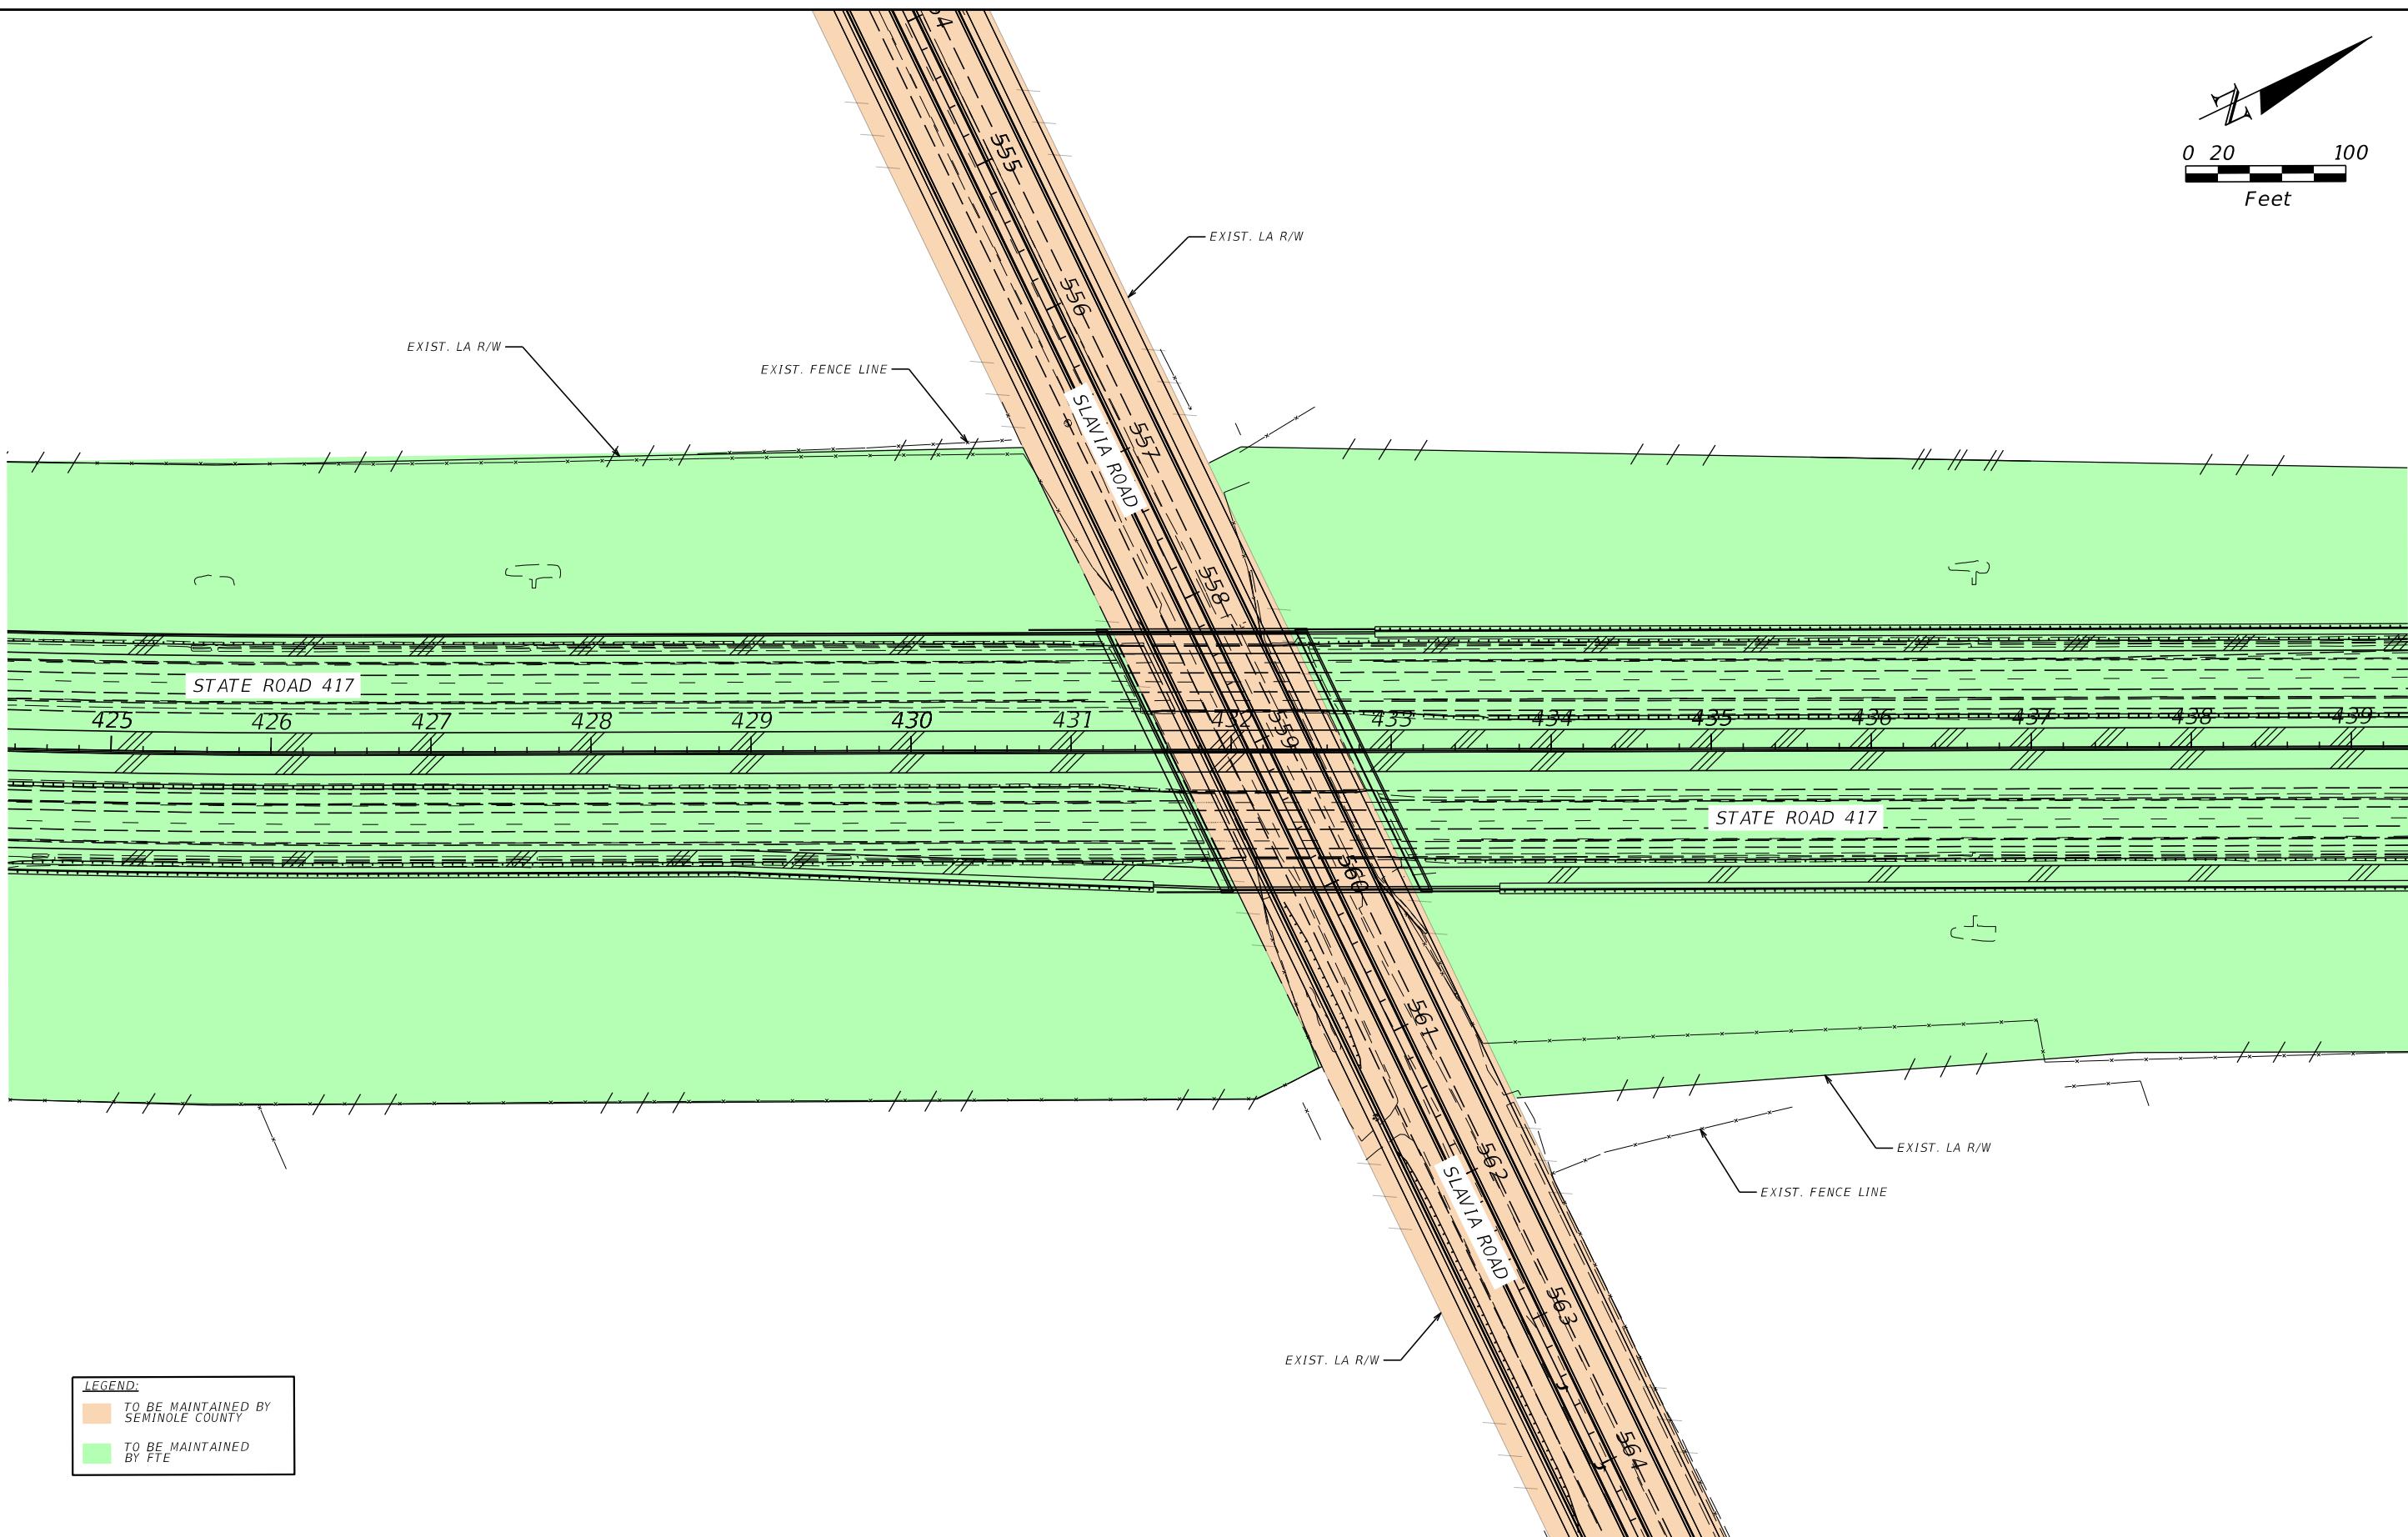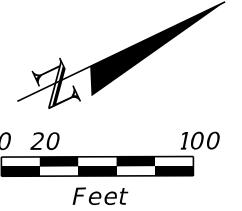

REVISIONS				H.W. LOCHNER, INC. 4350 W. CYPRESS STREET - SUITE 800 TAMPA, FL 33607	STATE OF FLORIDA DEPARTMENT OF TRANSPORTATION			SLAVIA ROAD & SR 417 INTERCHANGE SEMINOLE COUNTY MAINTENANCE EXHIBIT	SHEET NO.
DATE	DESCRIPTION	DATE	DESCRIPTION		ROAD NO.	COUNTY	FINANCIAL PROJECT ID		
					417	SEMINOLE	417545-1-52-01		

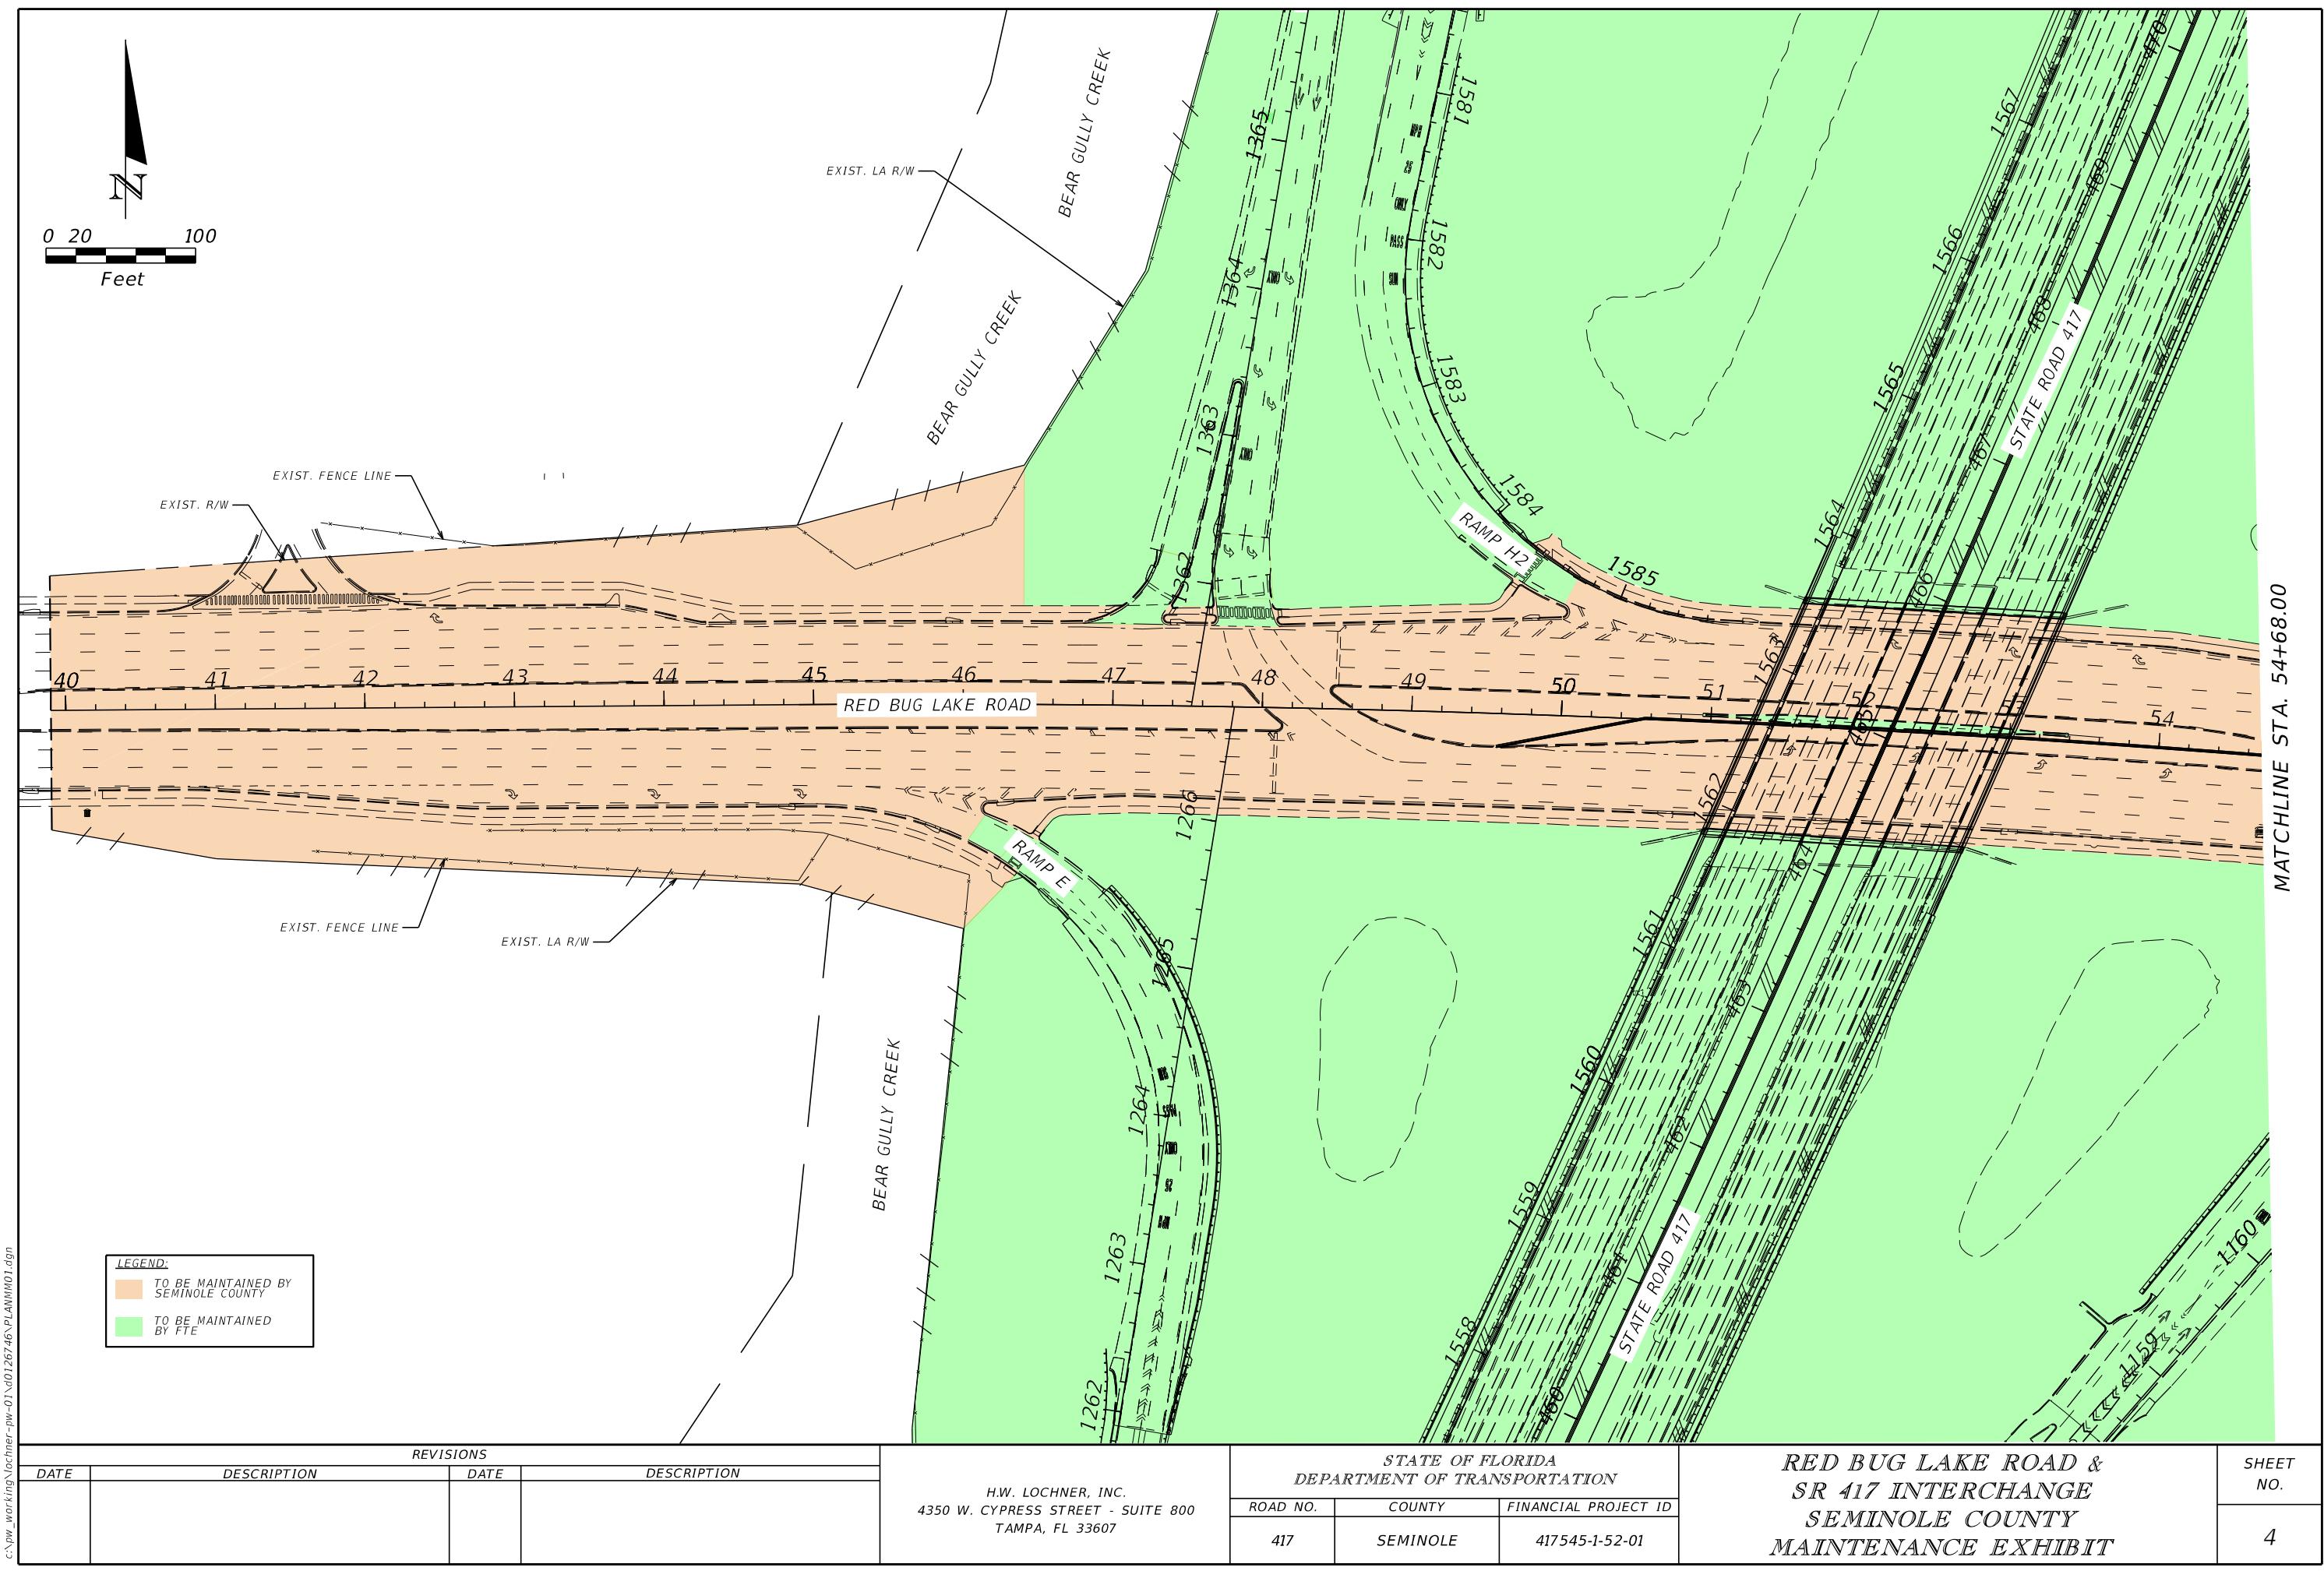

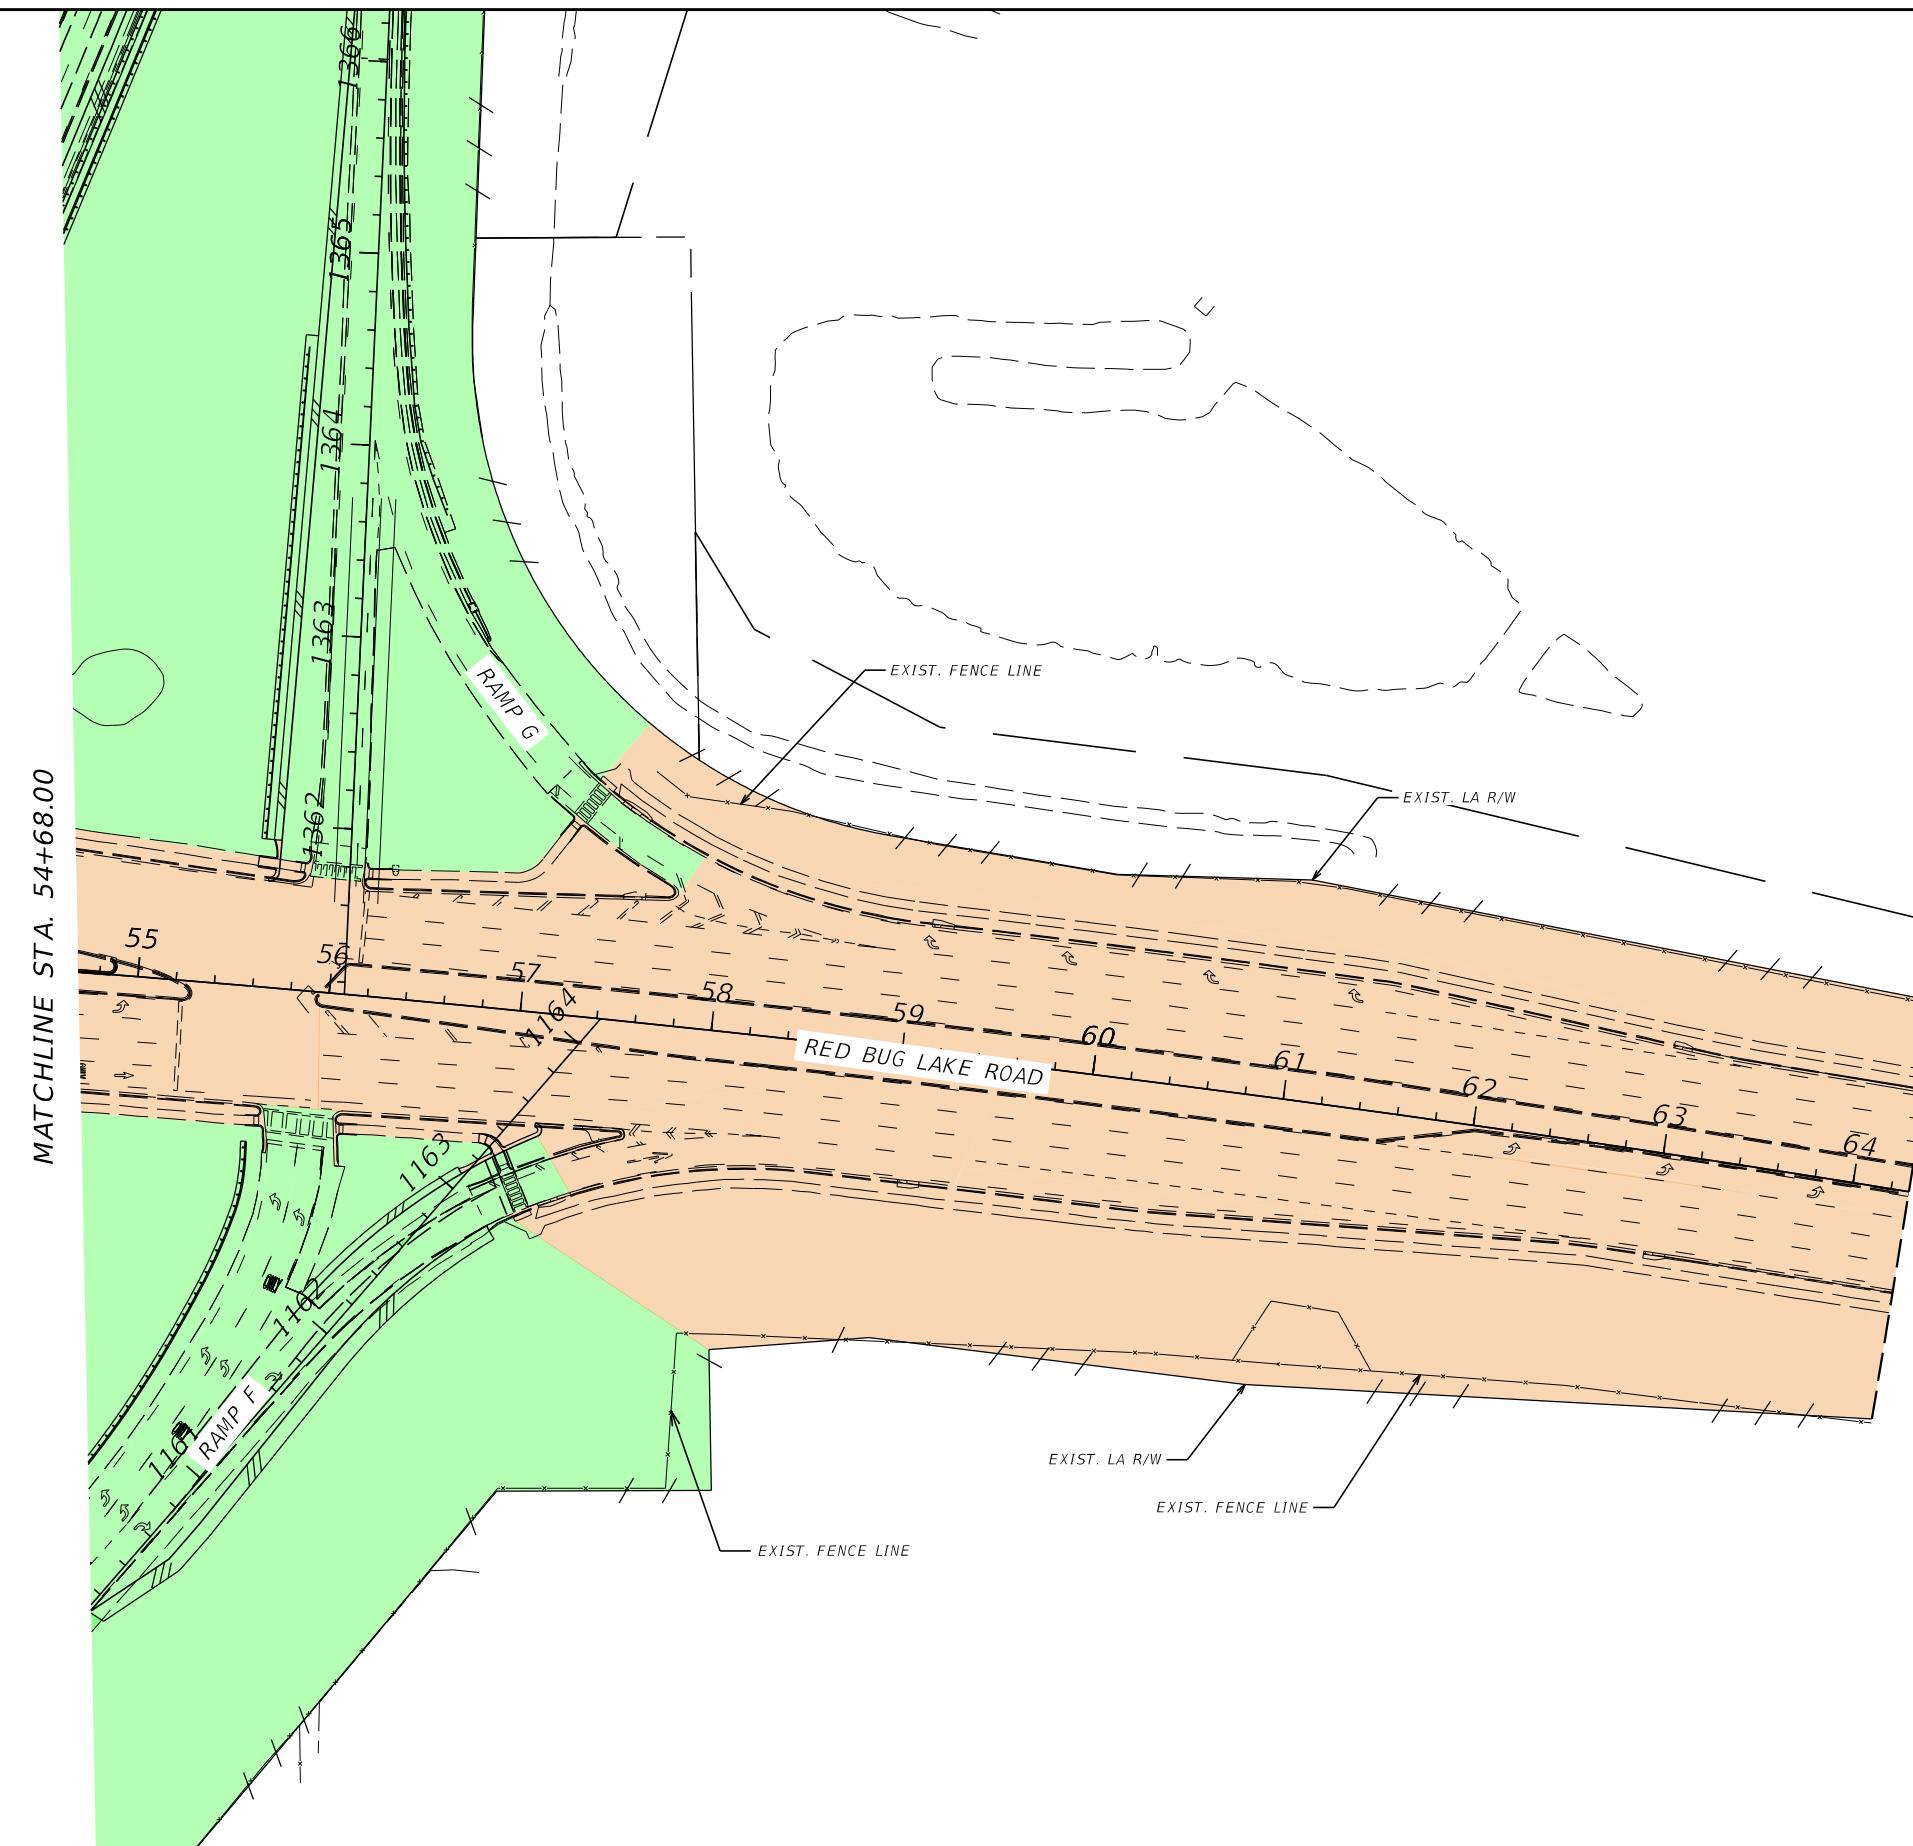

LEGEND:

	TO BE MAINTAINED BY SEMINOLE COUNTY
	TO BE MAINTAINED BY FTE

REVISIONS				H.W. LOCHNER, INC. 4350 W. CYPRESS STREET - SUITE 800 TAMPA, FL 33607	STATE OF FLORIDA DEPARTMENT OF TRANSPORTATION			RED BUG LAKE ROAD & SR 417 INTERCHANGE SEMINOLE COUNTY MAINTENANCE EXHIBIT	SHEET NO.
DATE	DESCRIPTION	DATE	DESCRIPTION		ROAD NO.	COUNTY	FINANCIAL PROJECT ID		
				417	SEMINOLE	417545-1-52-01			5

