

NOTES:



1. Each party will be responsible for all portions of any roadway feature that begins within the limits of their responsibility.
2. Each party will be responsible for all ground-mounted signs within the limits of their responsibility, regardless of message, unless installed under separate permit or agreement.
3. Each party shall provide the other with 48-hour advance notification prior to performing any works only upon the other party's approval of the request, which approval must not be unreasonably withheld.
4. Seminole County shall maintain all portions of the signalization system, including SR 426 (Aloma Avenue), Red Bug Lake Road and SR 434.
5. All portions of the FTE ITS system located within L.A. R/W are to be maintained by FTE.
6. FTE will be responsible for the SR 417 bridge median piers, and all associated pier protection, including guardrail end treatments, protecting the piers within Red Bug Lake Road median.
7. All noise walls constructed within the FTE L.A. R/W limits will be maintained by FTE.
8. Sidewalks and associated pedestrian signals within SR 417/Red Bug Lake interchange will be maintained by Seminole County.

LIGHTING RESPONSIBILITIES:

1. All portions of the Cross Seminole Trail lighting system, including any bridge underdeck or wall mounted lighting, will be maintained by Seminole County.
2. Each party will be responsible for lighting associated with their roadways connected to load centers located within their R/W.
3. Underdeck lighting connected to SR 417 roadway lighting will be the responsibility of FTE.

5/8/2024 10:01:23 AM cboulnois
 c:\pw_working\lochner-pw-01\0126746\PLANNING01.dgn

| REVISIONS | | | | H.W. LOCHNER, INC. 4350 W. CYPRESS STREET - SUITE 800 TAMPA, FL 33607 | STATE OF FLORIDA DEPARTMENT OF TRANSPORTATION | | | MAINTENANCE NOTES SEMINOLE COUNTY | SHEET NO. |
|-----------|-------------|------|-------------|---|--|----------|----------------------|--|-----------|
| DATE | DESCRIPTION | DATE | DESCRIPTION | | ROAD NO. | COUNTY | FINANCIAL PROJECT ID | | 1 |
| | | | | | 417 | SEMINOLE | 417545-1-52-01 | | |

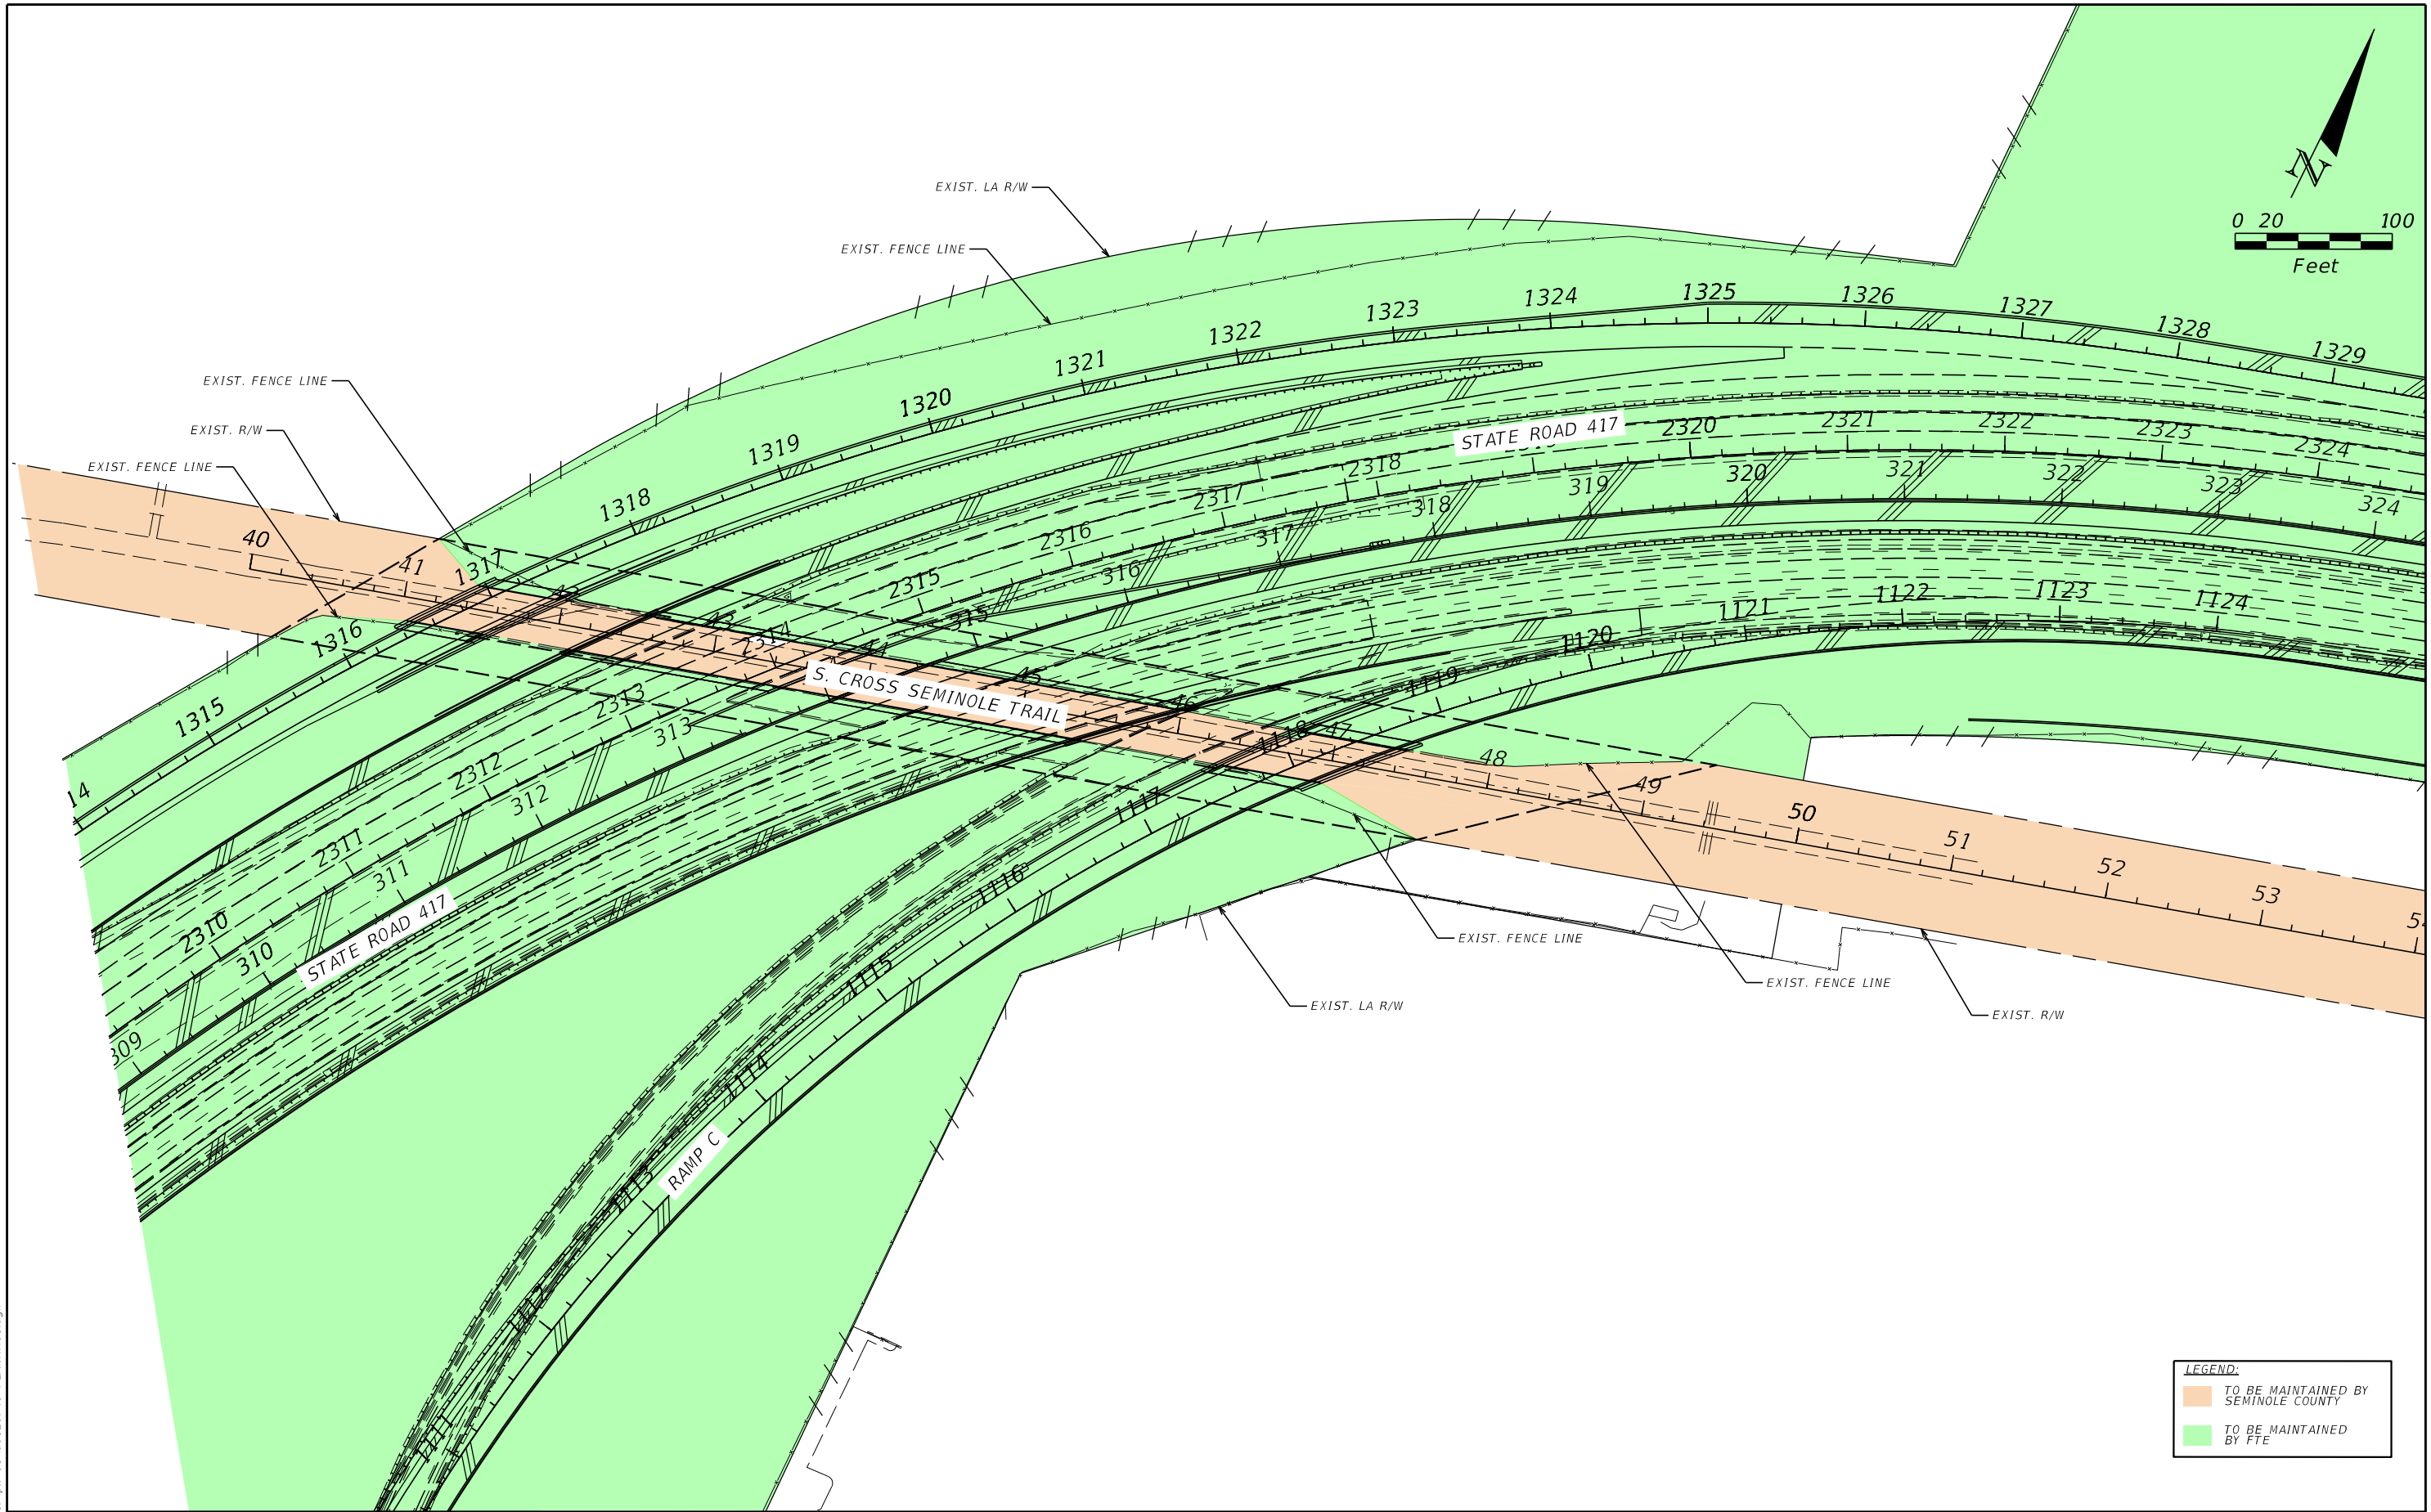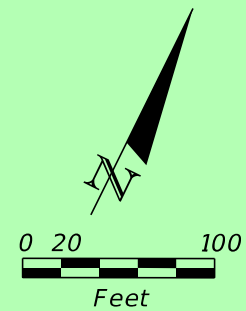

| LEGEND: | |
|---------|-------------------------------------|
| | TO BE MAINTAINED BY SEMINOLE COUNTY |
| | TO BE MAINTAINED BY FTE |

1/2/2024 3:04:30 PM FREH
 c:\pw_working\lochner-pw-01\00126746\PLAN\M001.dgn



| REVISIONS | | | |
|-----------|-------------|------|-------------|
| DATE | DESCRIPTION | DATE | DESCRIPTION |
| | | | |

H.W. LOCHNER, INC.
 4350 W. CYPRESS STREET - SUITE 800
 TAMPA, FL 33607

| STATE OF FLORIDA DEPARTMENT OF TRANSPORTATION | | |
|--|----------|----------------------|
| ROAD NO. | COUNTY | FINANCIAL PROJECT ID |
| 417 | SEMINOLE | 417545-1-52-01 |

**S. CROSS SEMINOLE TRAIL &
 SR 417 INTERCHANGE
 SEMINOLE COUNTY
 MAINTENANCE EXHIBIT**

SHEET NO.
 2

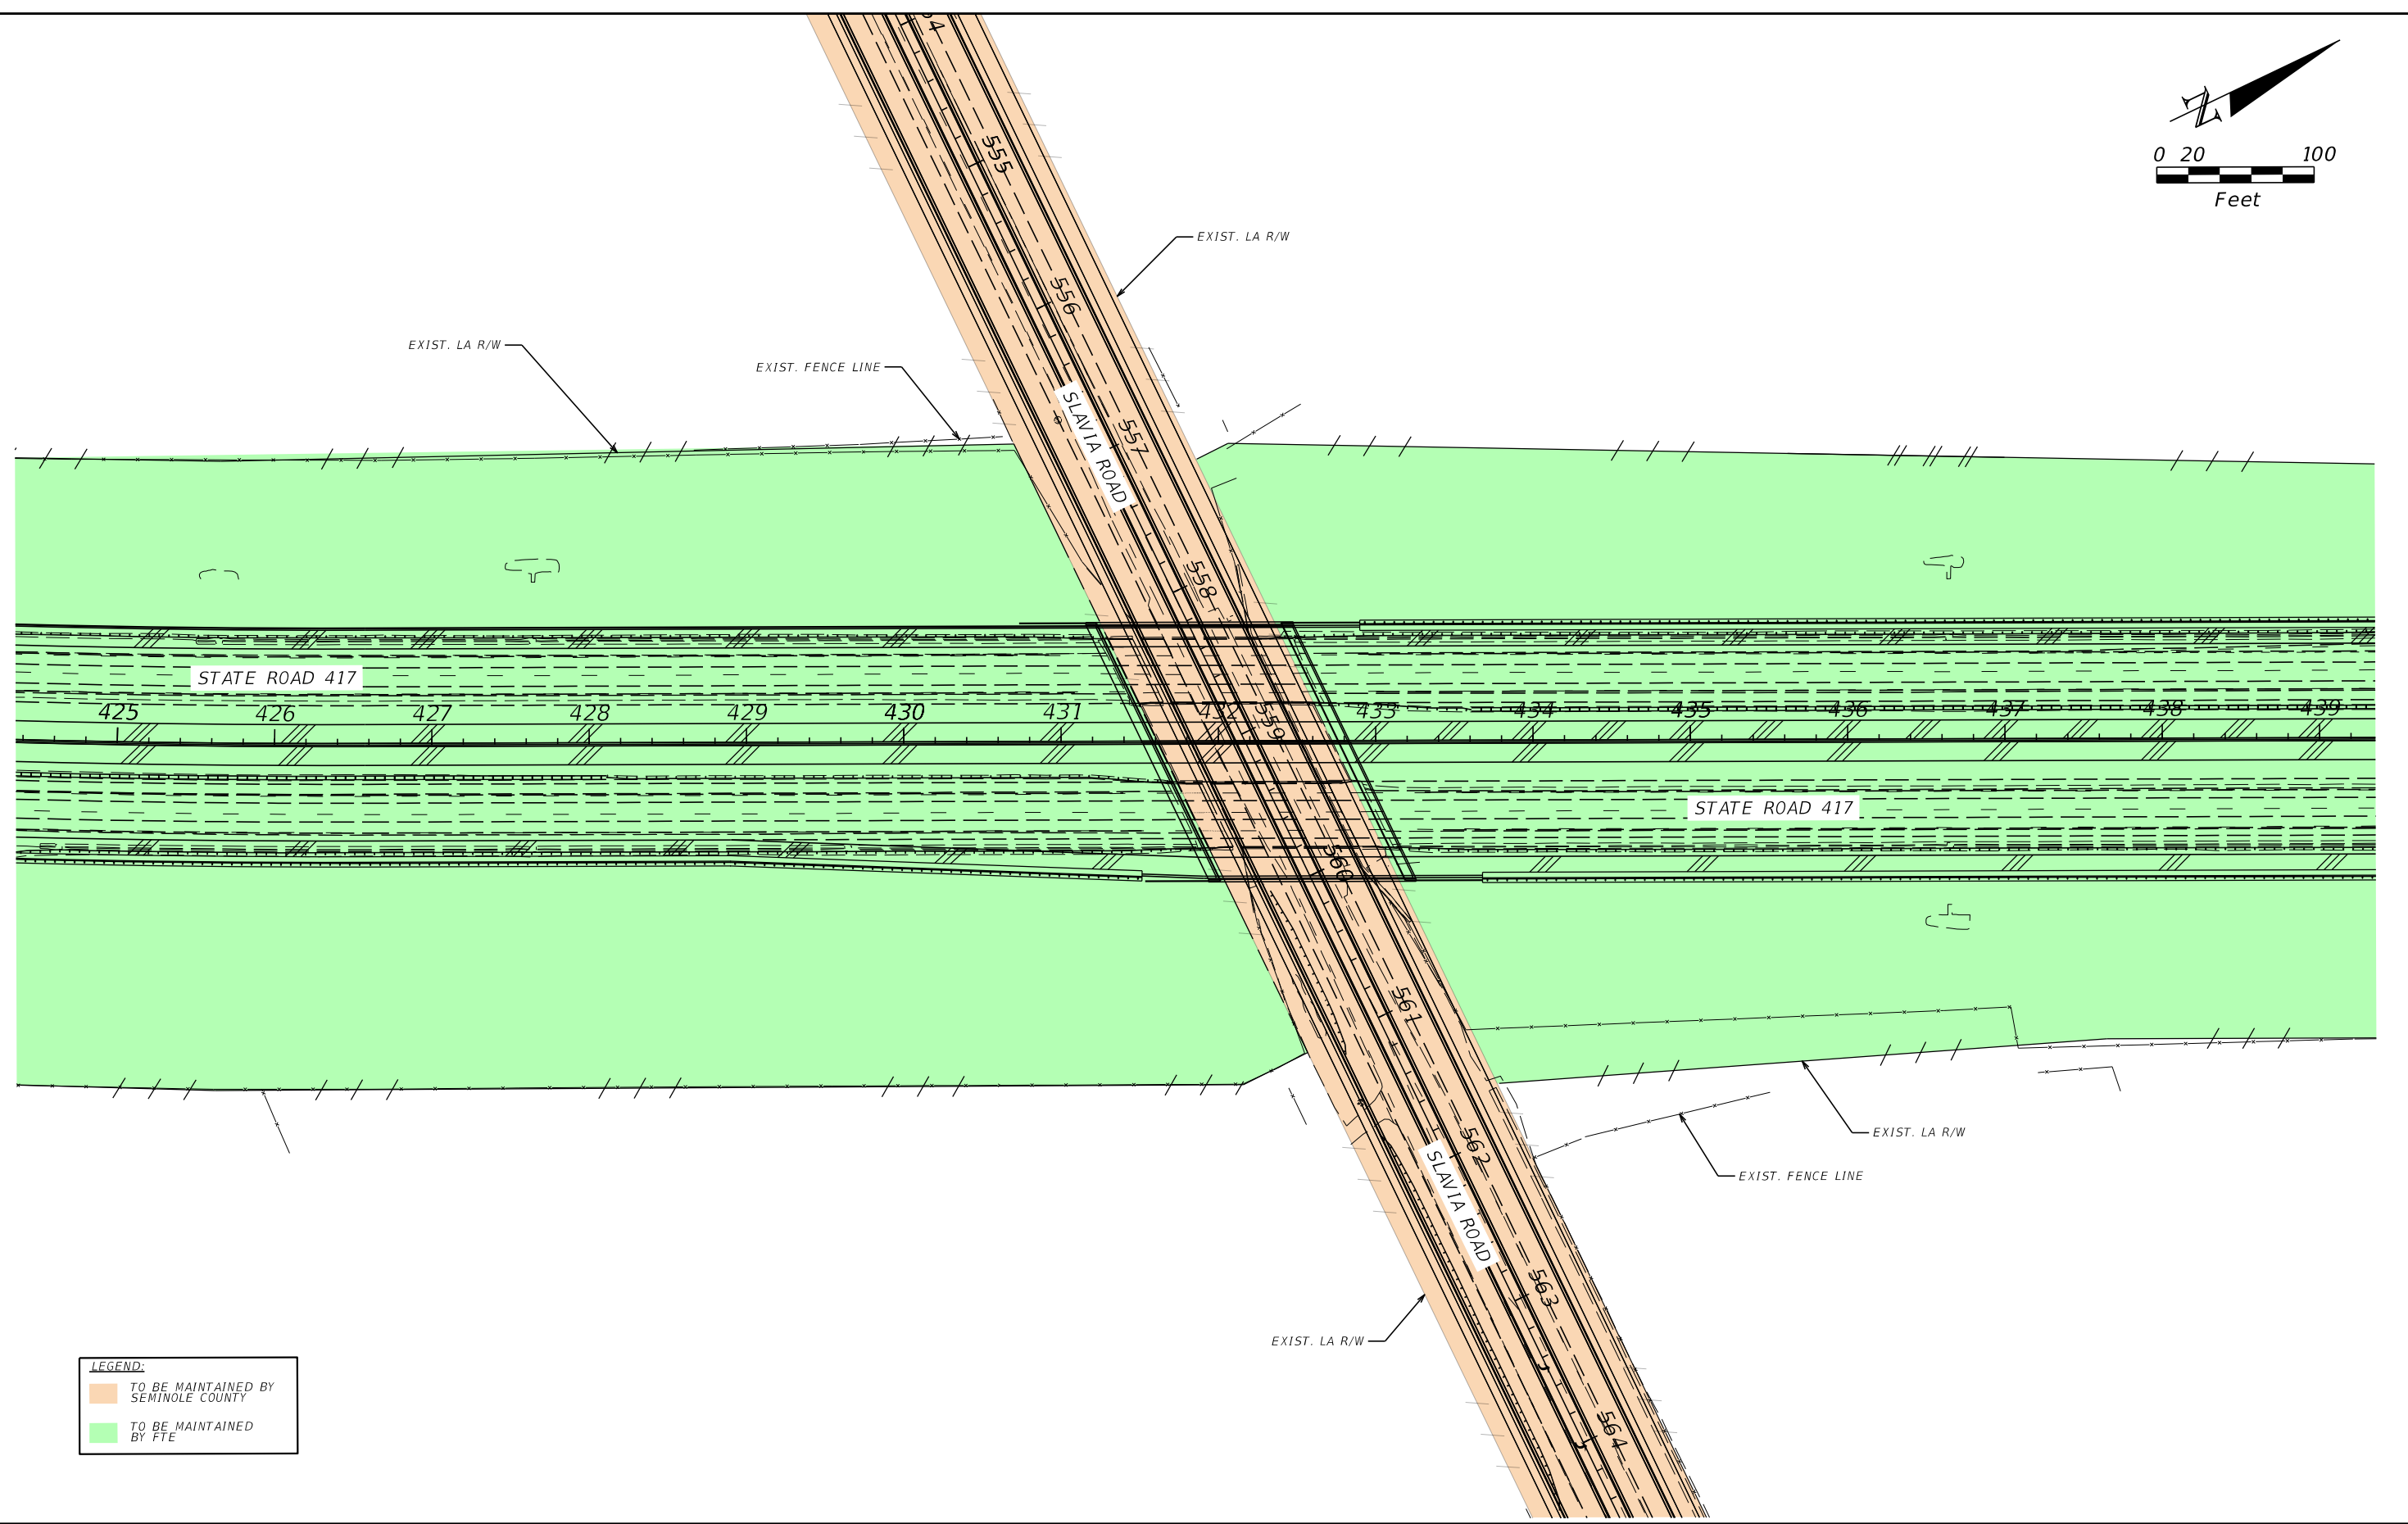
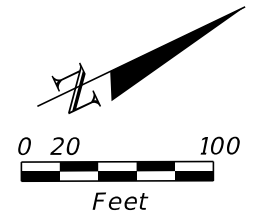


LEGEND:

| | |
|--|-------------------------------------|
| | TO BE MAINTAINED BY SEMINOLE COUNTY |
| | TO BE MAINTAINED BY FTE |

1/2/2024 3:04:31 PM FRET
 c:\pw_working\lochner-pw-01\00126746\PLAN\M001.dgn

| REVISIONS | | | | H.W. LOCHNER, INC. 4350 W. CYPRESS STREET - SUITE 800 TAMPA, FL 33607 | STATE OF FLORIDA DEPARTMENT OF TRANSPORTATION | | | SLAVIA ROAD & SR 417 INTERCHANGE SEMINOLE COUNTY MAINTENANCE EXHIBIT | SHEET NO. |
|-----------|-------------|------|-------------|---|--|----------|----------------------|---|-----------|
| DATE | DESCRIPTION | DATE | DESCRIPTION | | ROAD NO. | COUNTY | FINANCIAL PROJECT ID | | 3 |
| | | | | | 417 | SEMINOLE | 417545-1-52-01 | | |

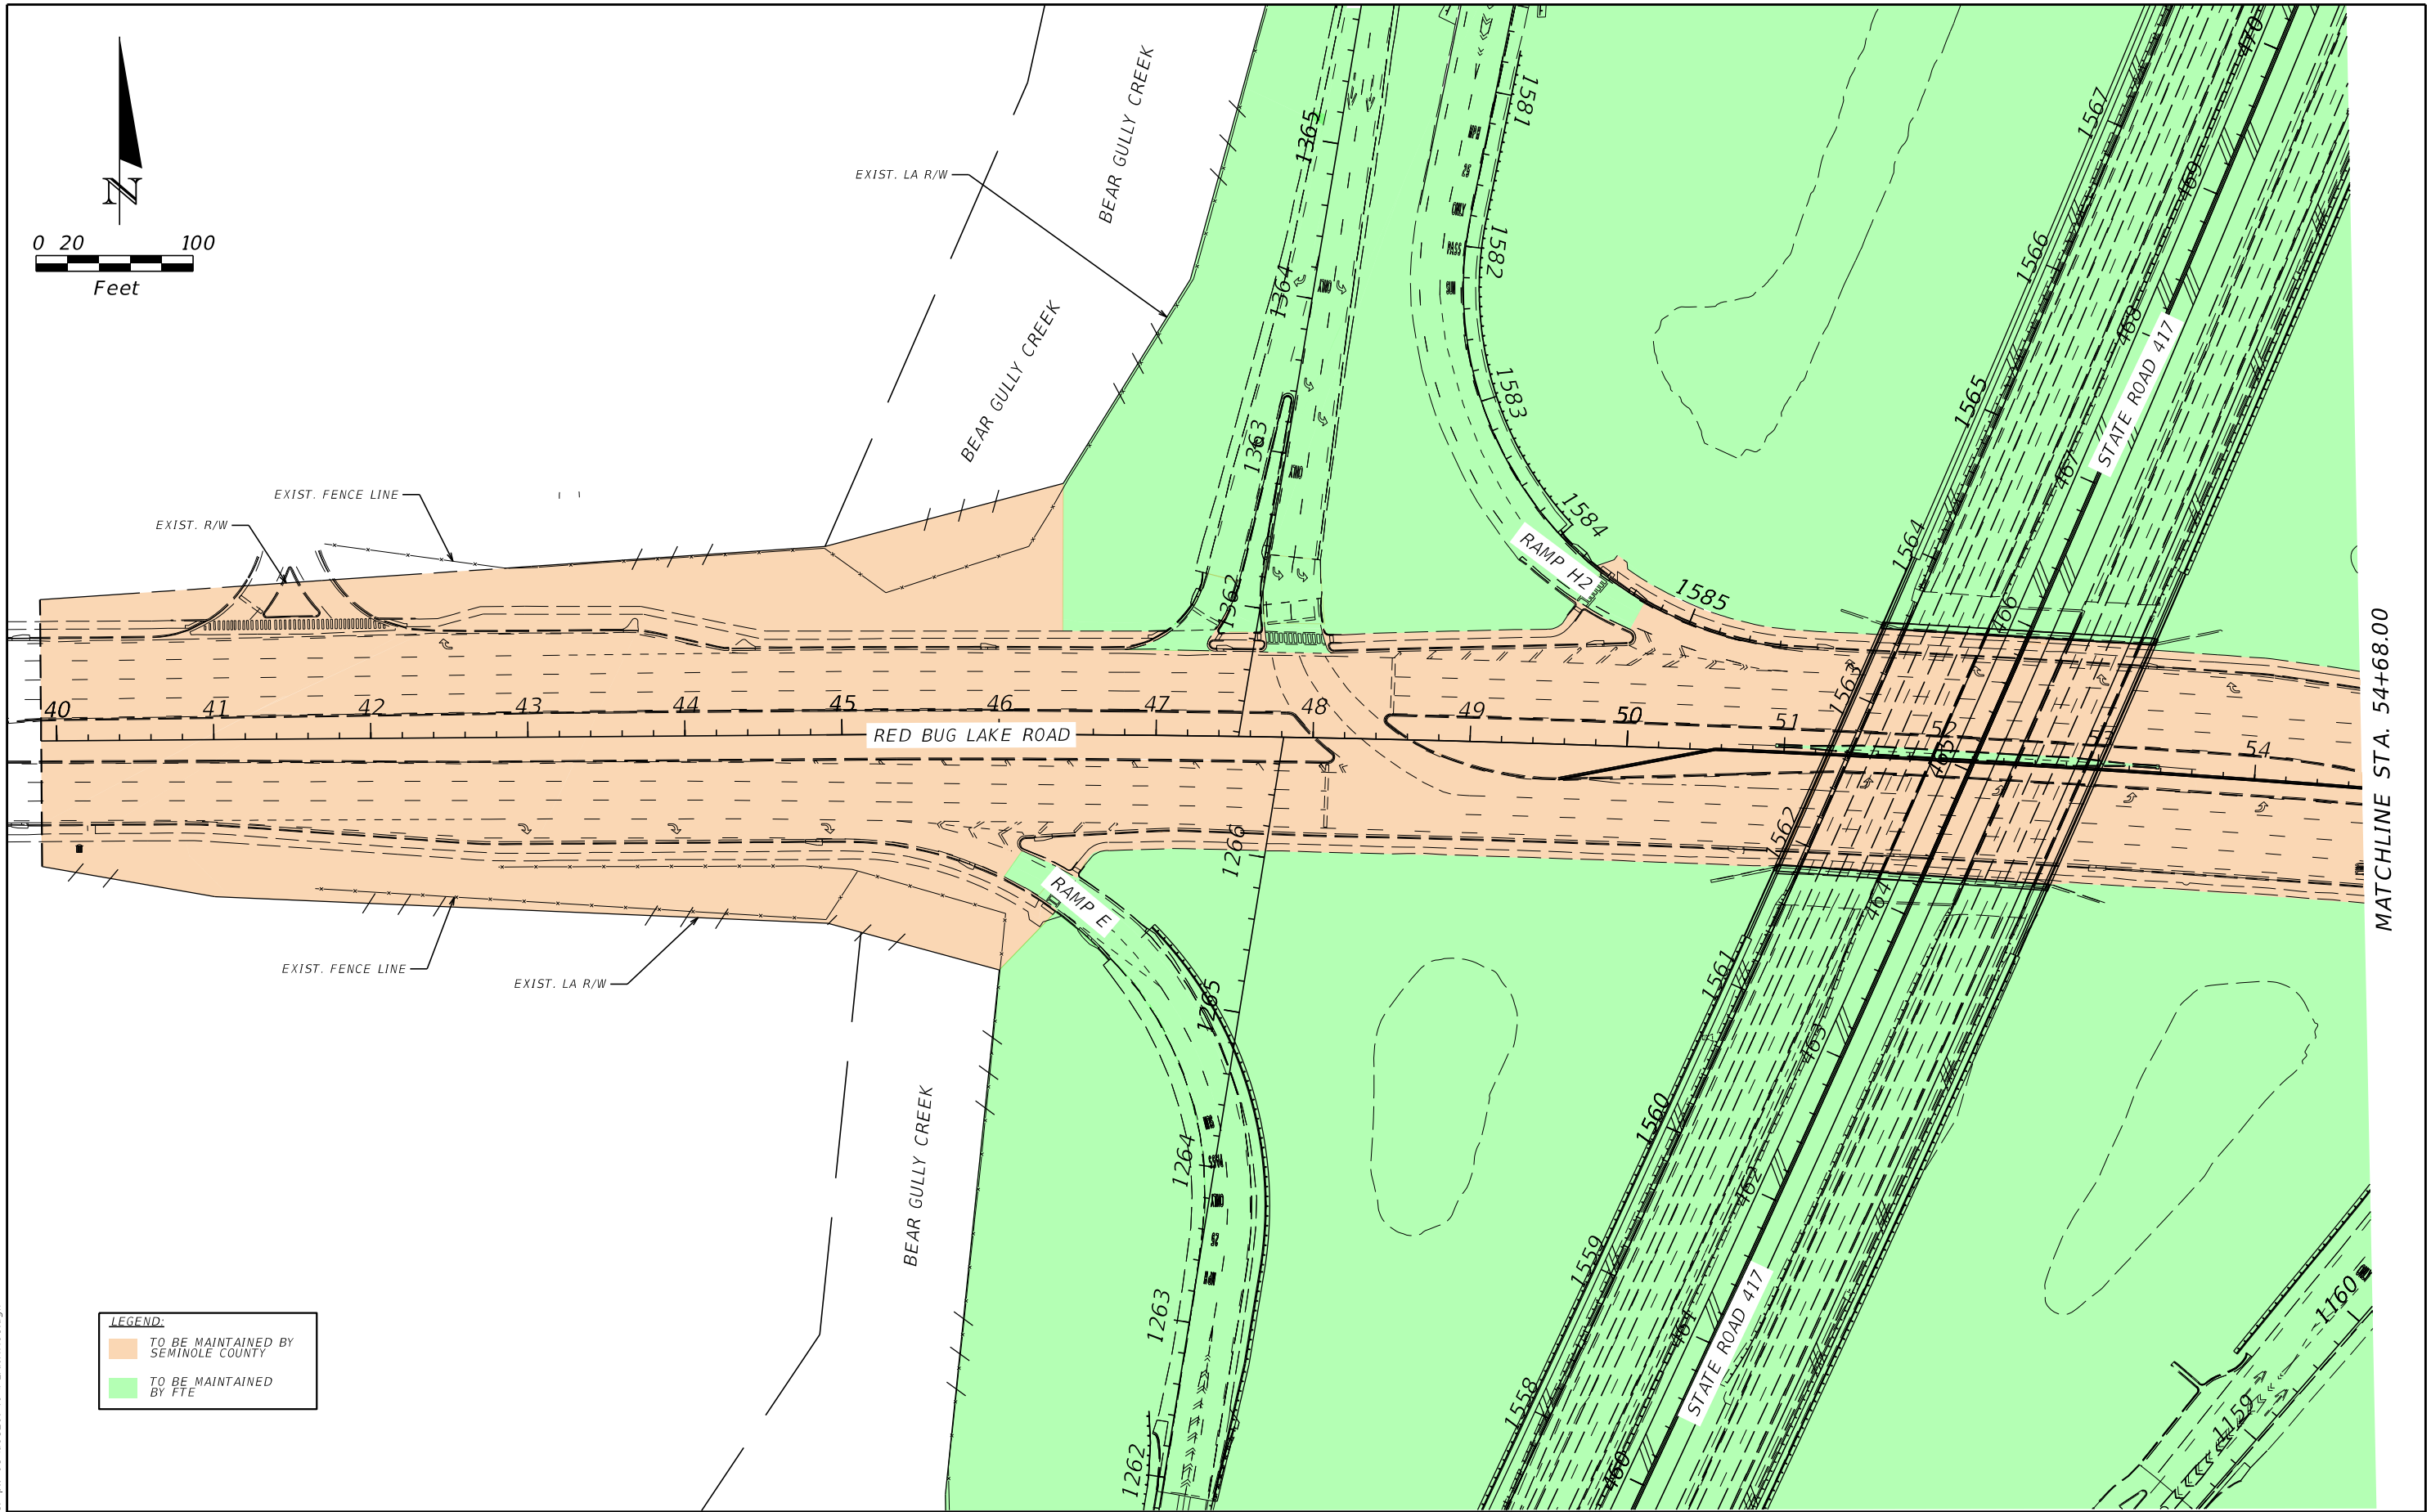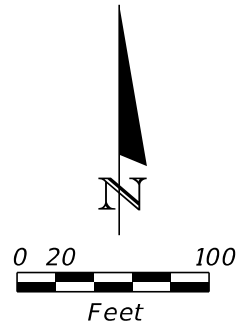

MATCHLINE STA. 54+68.00

LEGEND:

| | |
|--|-------------------------------------|
| | TO BE MAINTAINED BY SEMINOLE COUNTY |
| | TO BE MAINTAINED BY FTE |

1/2/2024 3:04:32 PM FREH c:\pw_working\lochner-pw-01\00126746\PLAN\M001.dgn


| REVISIONS | | | |
|-----------|-------------|------|-------------|
| DATE | DESCRIPTION | DATE | DESCRIPTION |
| | | | |

H.W. LOCHNER, INC.
 4350 W. CYPRESS STREET - SUITE 800
 TAMPA, FL 33607


| STATE OF FLORIDA DEPARTMENT OF TRANSPORTATION | | |
|--|----------|----------------------|
| ROAD NO. | COUNTY | FINANCIAL PROJECT ID |
| 417 | SEMINOLE | 417545-1-52-01 |

**RED BUG LAKE ROAD &
 SR 417 INTERCHANGE
 SEMINOLE COUNTY
 MAINTENANCE EXHIBIT**

| |
|-----------|
| SHEET NO. |
| 4 |

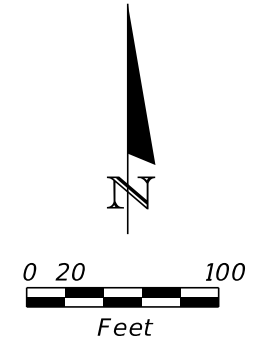

MATCHLINE STA. 54+68.00

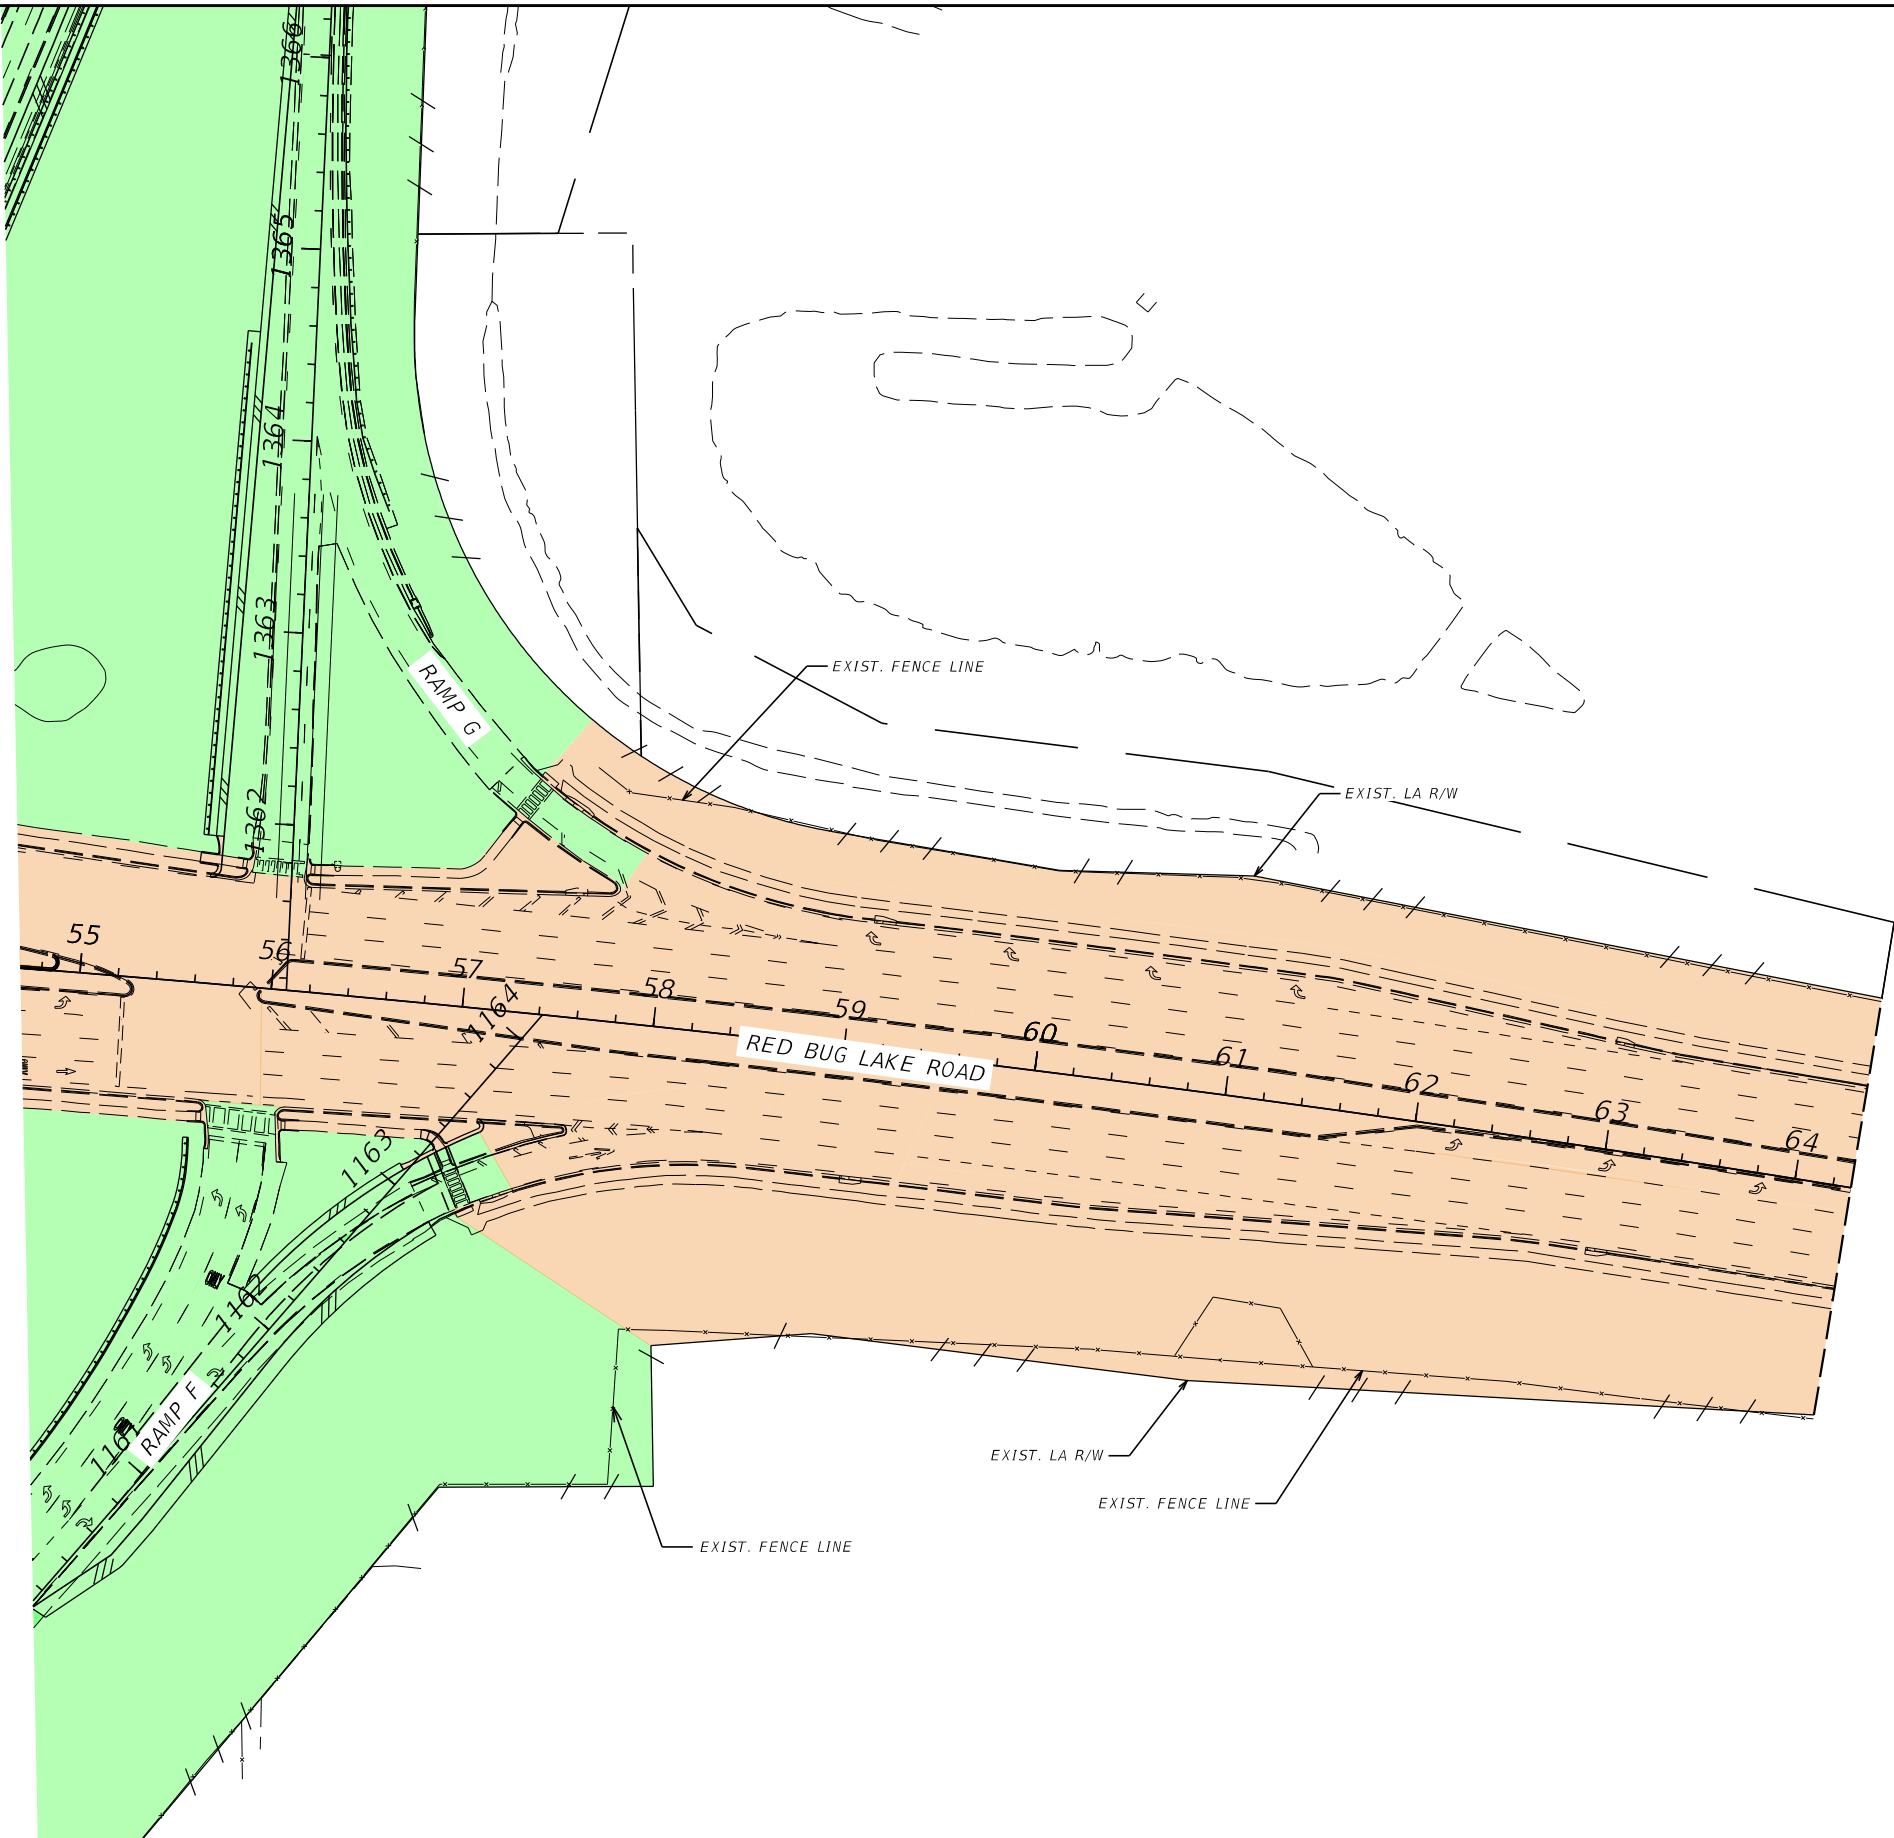

| LEGEND: | |
|---------|-------------------------------------|
| | TO BE MAINTAINED BY SEMINOLE COUNTY |
| | TO BE MAINTAINED BY FTE |

1/2/2024 3:04:33 PM FRET c:\pw_working\lochner-pw-01\00126746\PLAN\M001.dgn



| REVISIONS | | | |
|-----------|-------------|------|-------------|
| DATE | DESCRIPTION | DATE | DESCRIPTION |
| | | | |

H.W. LOCHNER, INC.
4350 W. CYPRESS STREET - SUITE 800
TAMPA, FL 33607

| STATE OF FLORIDA DEPARTMENT OF TRANSPORTATION | | |
|--|----------|----------------------|
| ROAD NO. | COUNTY | FINANCIAL PROJECT ID |
| 417 | SEMINOLE | 417545-1-52-01 |

**RED BUG LAKE ROAD &
SR 417 INTERCHANGE
SEMINOLE COUNTY
MAINTENANCE EXHIBIT**

SHEET NO.
5

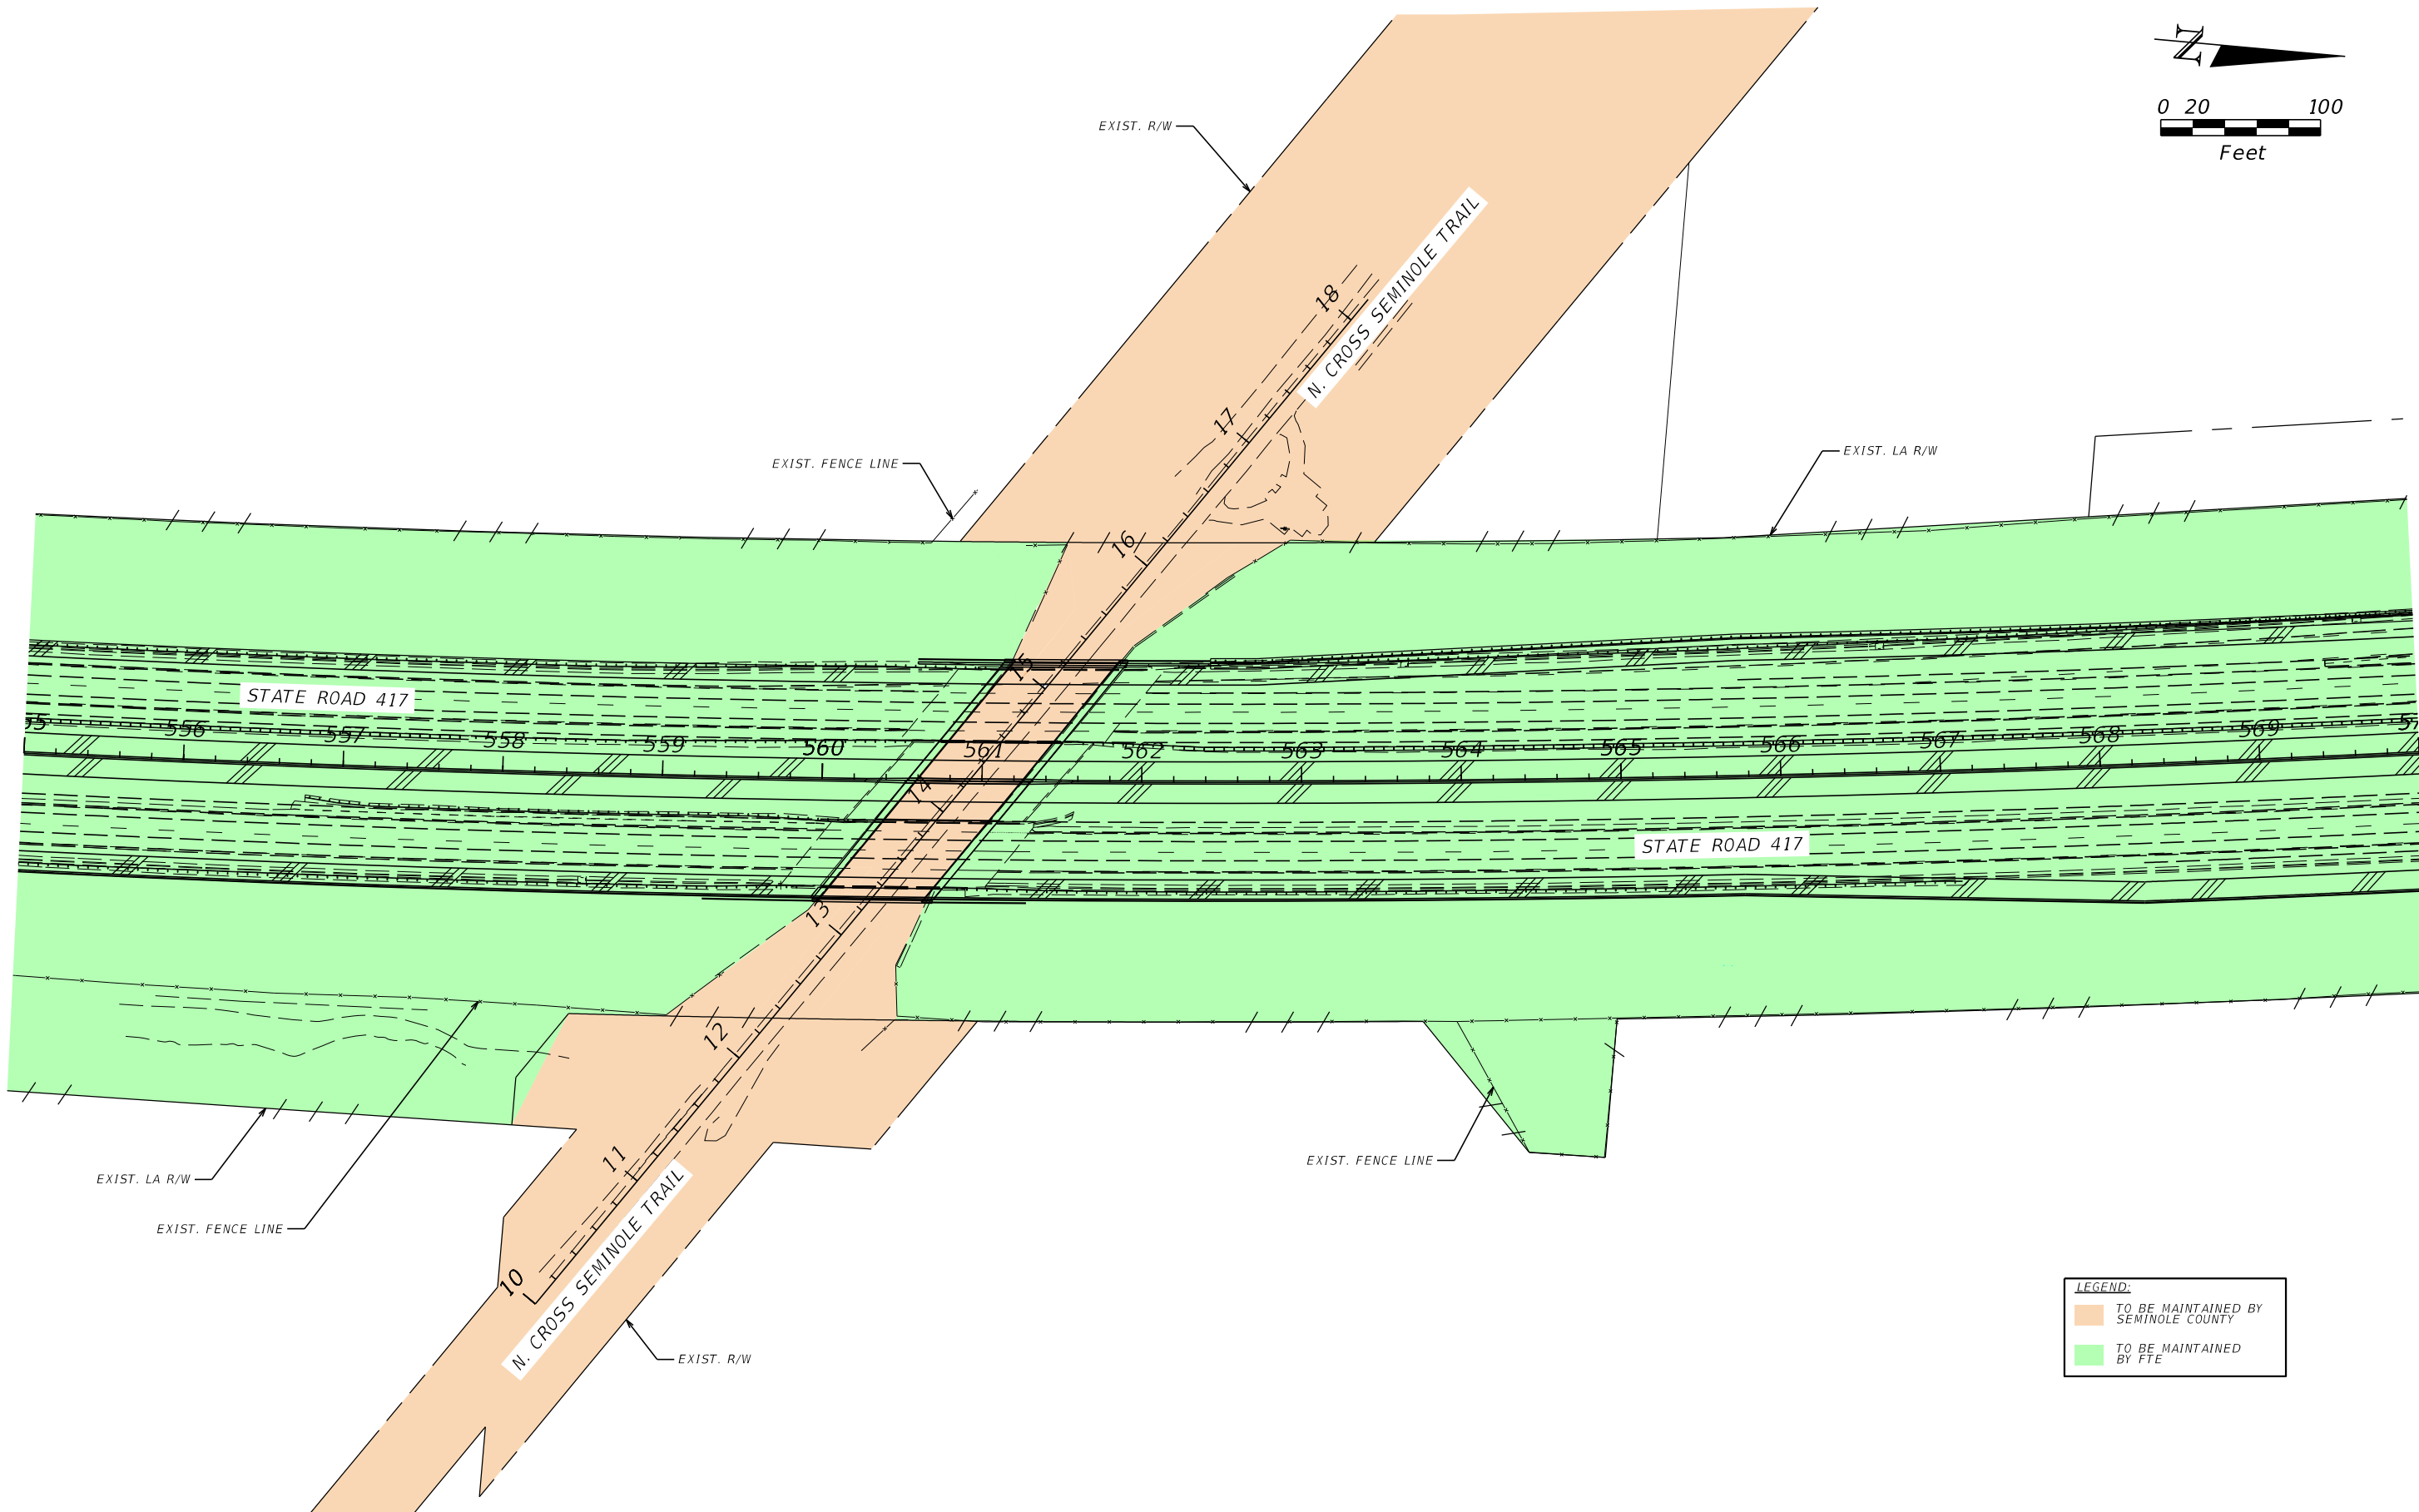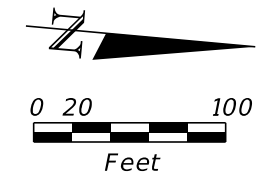

| LEGEND: | |
|---------|-------------------------------------|
| | TO BE MAINTAINED BY SEMINOLE COUNTY |
| | TO BE MAINTAINED BY FTE |

1/2/2024 3:04:35 PM FREH
 c:\pw_working\lochner-pw-01\00126746\PLAN\M001.dgn

| REVISIONS | | | | H.W. LOCHNER, INC. 4350 W. CYPRESS STREET - SUITE 800 TAMPA, FL 33607 | STATE OF FLORIDA DEPARTMENT OF TRANSPORTATION | | | N. CROSS SEMINOLE TRAIL & SR 417 INTERCHANGE SEMINOLE COUNTY MAINTENANCE EXHIBIT | SHEET NO. |
|-----------|-------------|------|-------------|---|--|----------|----------------------|--|--------------|
| DATE | DESCRIPTION | DATE | DESCRIPTION | | ROAD NO. | COUNTY | FINANCIAL PROJECT ID | | 6 |
| | | | | | 417 | SEMINOLE | 417545-1-52-01 | | |