



STORAGE UNIT/PARKING COUNT	
STRUCTURE A (CLIMATE CONTROL):	
5'x5'	8
5'x10'	24
10'x10'	218
10'x15'	34
10'x20'	34
STRUCTURE B (NO CLIMATE CONTROL):	
10'x10'	21
STRUCTURE C (NO CLIMATE CONTROL):	
10'x20'	20
STRUCTURE D (NO CLIMATE CONTROL):	
10'x20'	16
STRUCTURE E:	
40'x30'	1 (CLIMATE CONTROL)
34'x30'	2 (CLIMATE CONTROL)
12'x30'	12 (NO CLIMATE CONTROL)
UNCOVERED PARKING:	
12'x40'	8
10'x30'	10




**CONCEPT FOR TERRACINA AT LAKE FOREST SELF STORAGE**  
 SEMINOLE COUNTY FLORIDA

TERRACINA AT LAKE FOREST SELF STORAGE, LLC

ENGINEER IN CHARGE:  
 CHANDLER V. LACROIX, P.E. #1781  
 DATE: March 5, 2024  
 CERTIFICATE OF AUTHORIZATION No. CA-007723

NO.	DATE	REVISIONS
1	2/17/24	ISSUE FOR PERMIT
2		
3		
4		
5		
6		
7		
8		
9		
10		

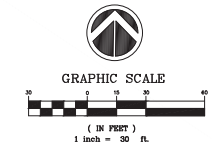

JOB # 22013  
 DATE: 2/17/24  
 SCALE: 1"=30'  
 DESIGNED BY: CHM  
 DRAWN BY: CHM  
 APPROVED BY: CHM

**CONCEPT**




**F** FARMER  
ARCHITECTURE  
Daniel H. Farmer, A.I.A.


From Lake Forest Entrance looking East.



Via Pontina Run Looking South

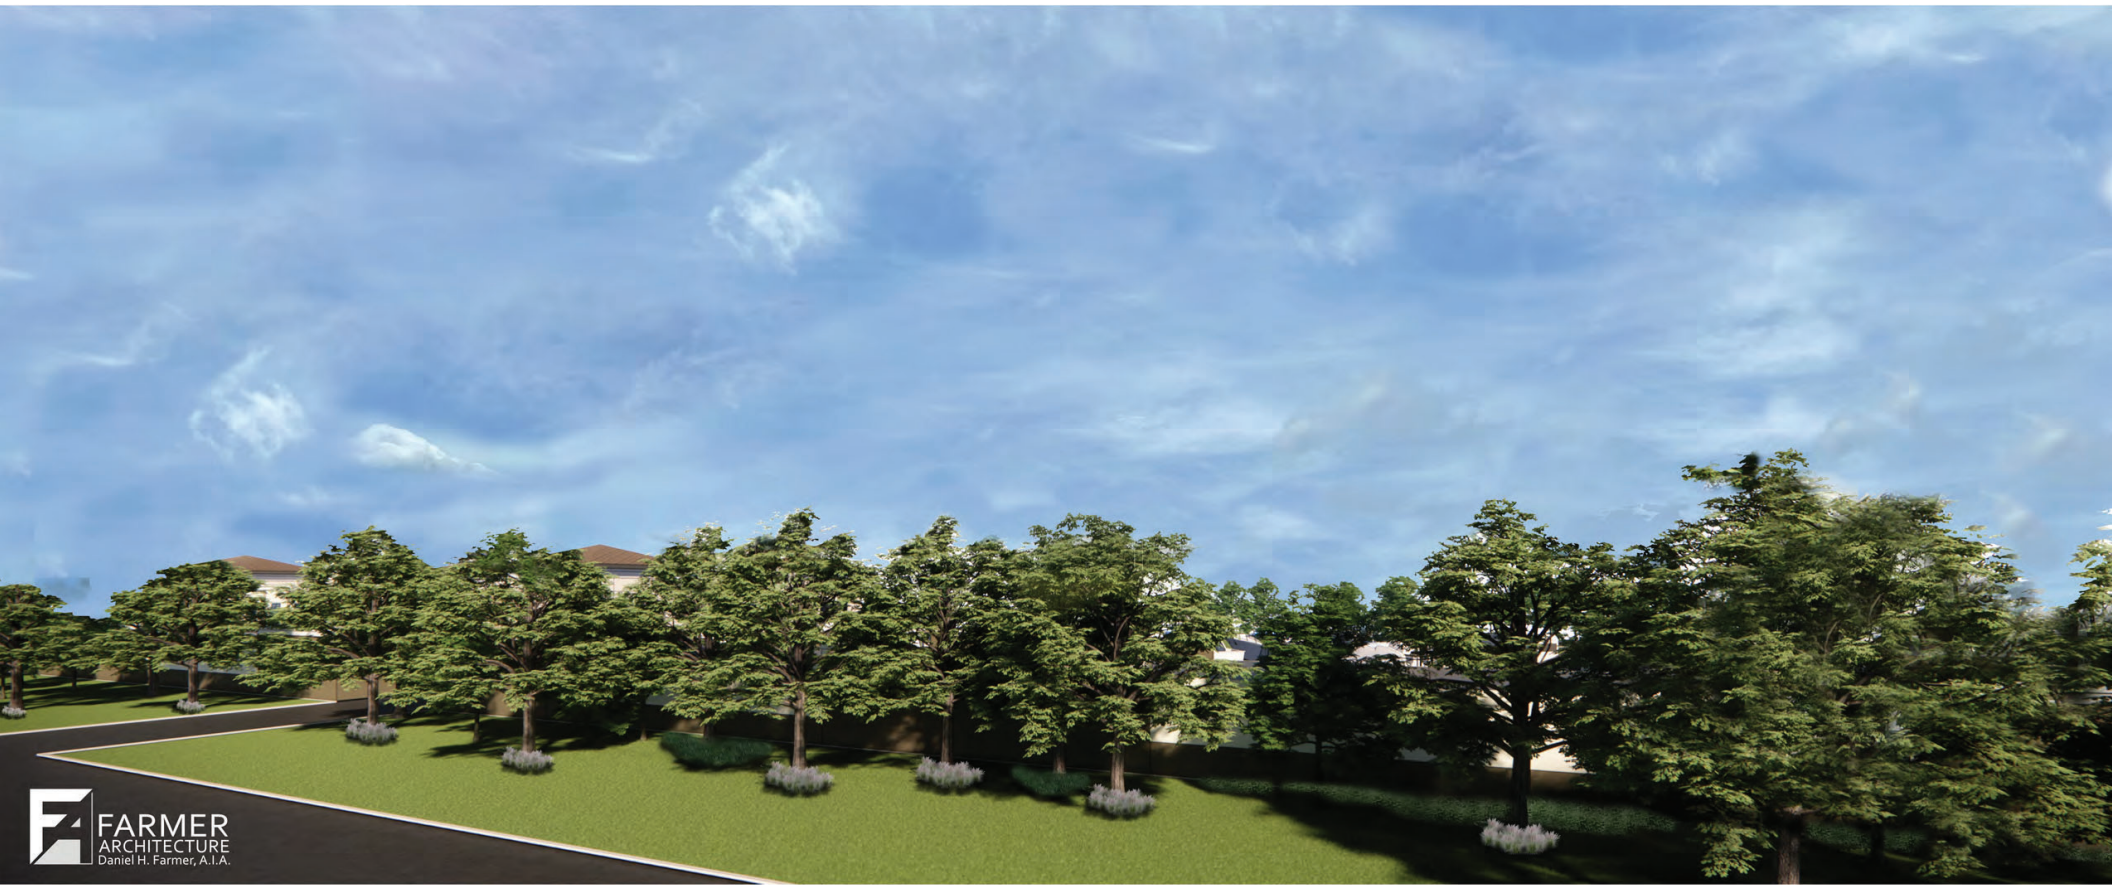

**F** FARMER  
ARCHITECTURE  
Daniel H. Farmer, A.I.A.

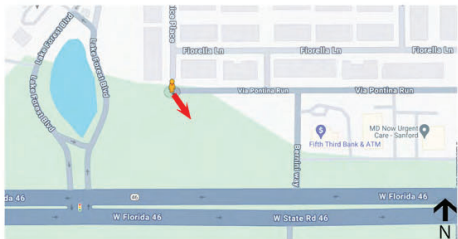

From Via Pontina Run looking Southeast





From State Rd 46 looking North West



