


RAYMOND AVENUE EXISTING SIDEWALK & FENCE LOCATION

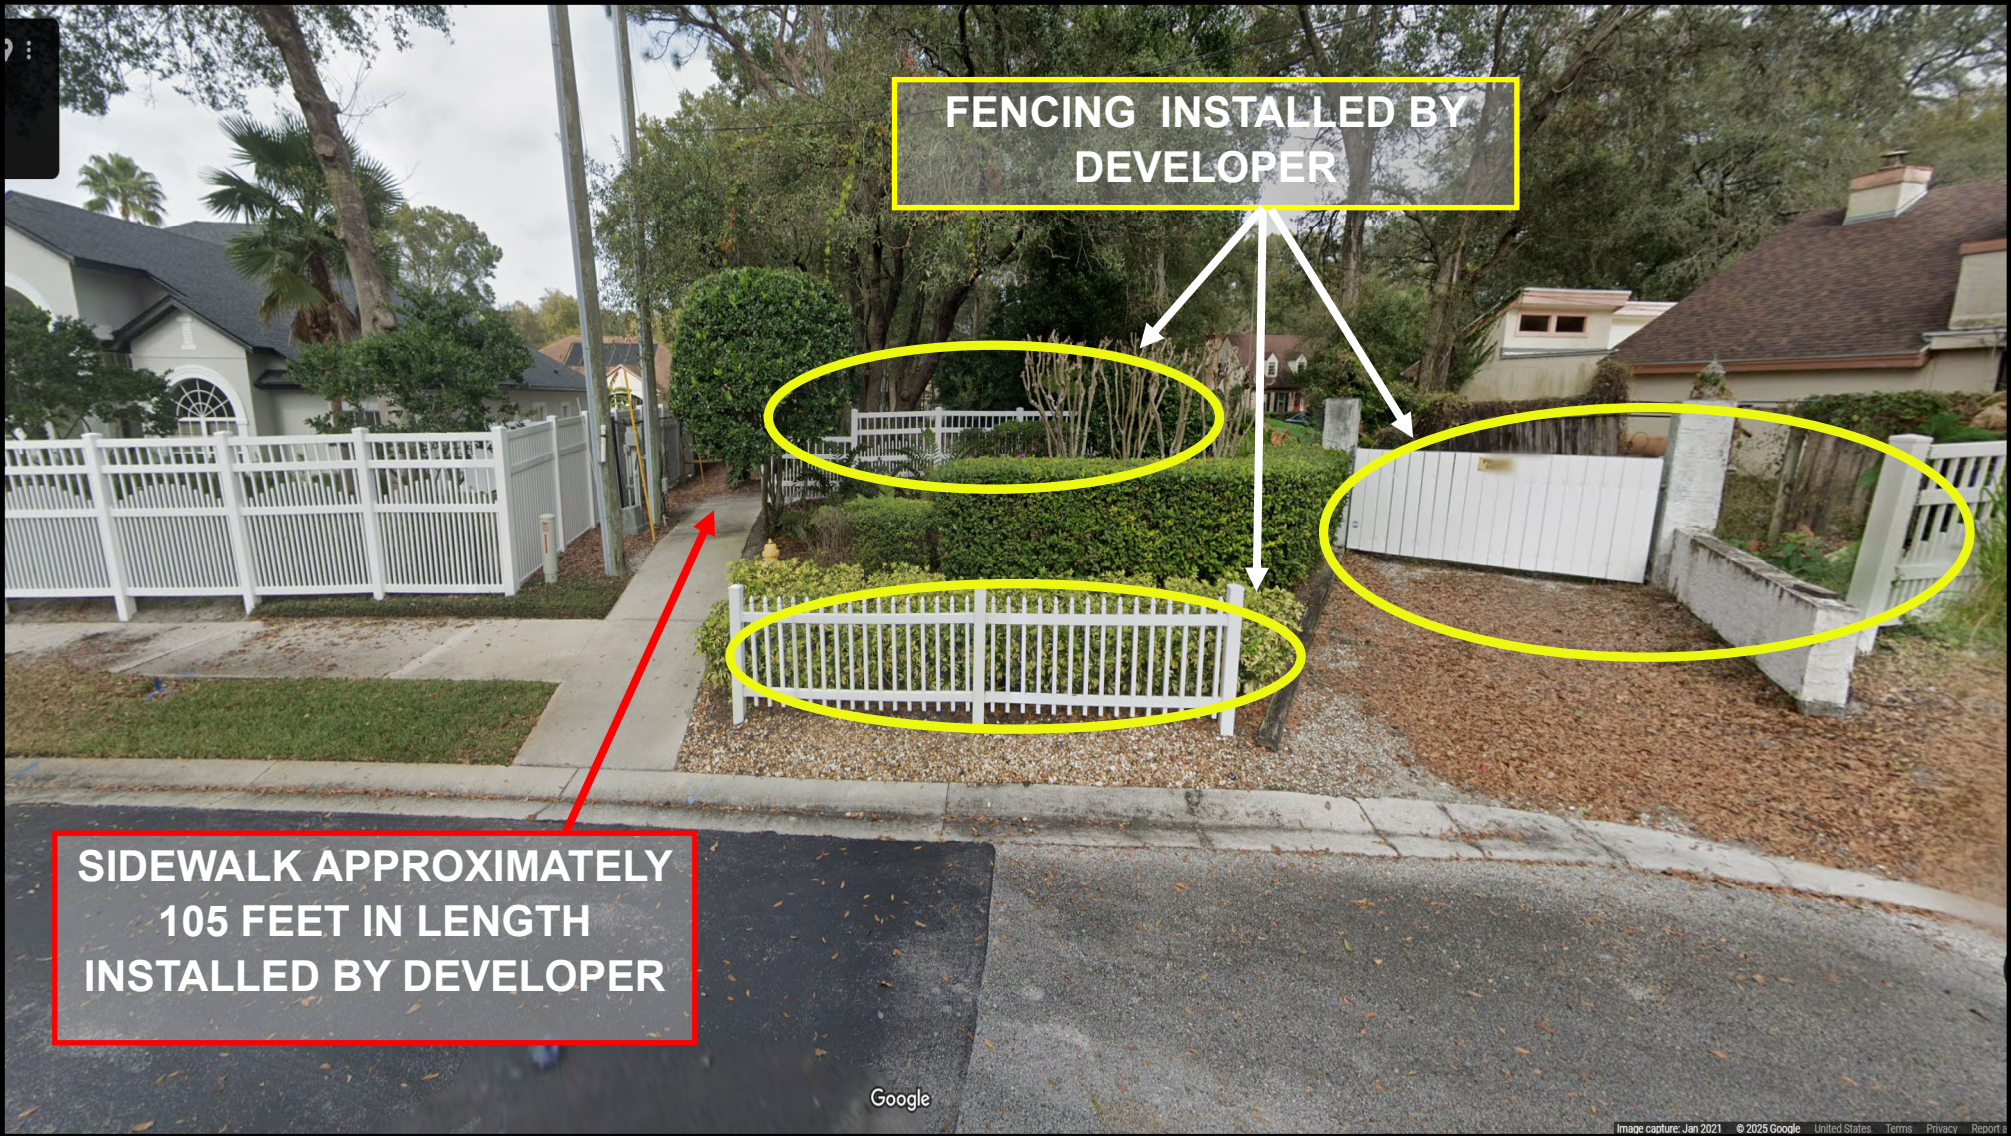

FENCING INSTALLED BY DEVELOPER

SIDEWALK APPROXIMATELY 105 FEET IN LENGTH INSTALLED BY DEVELOPER