


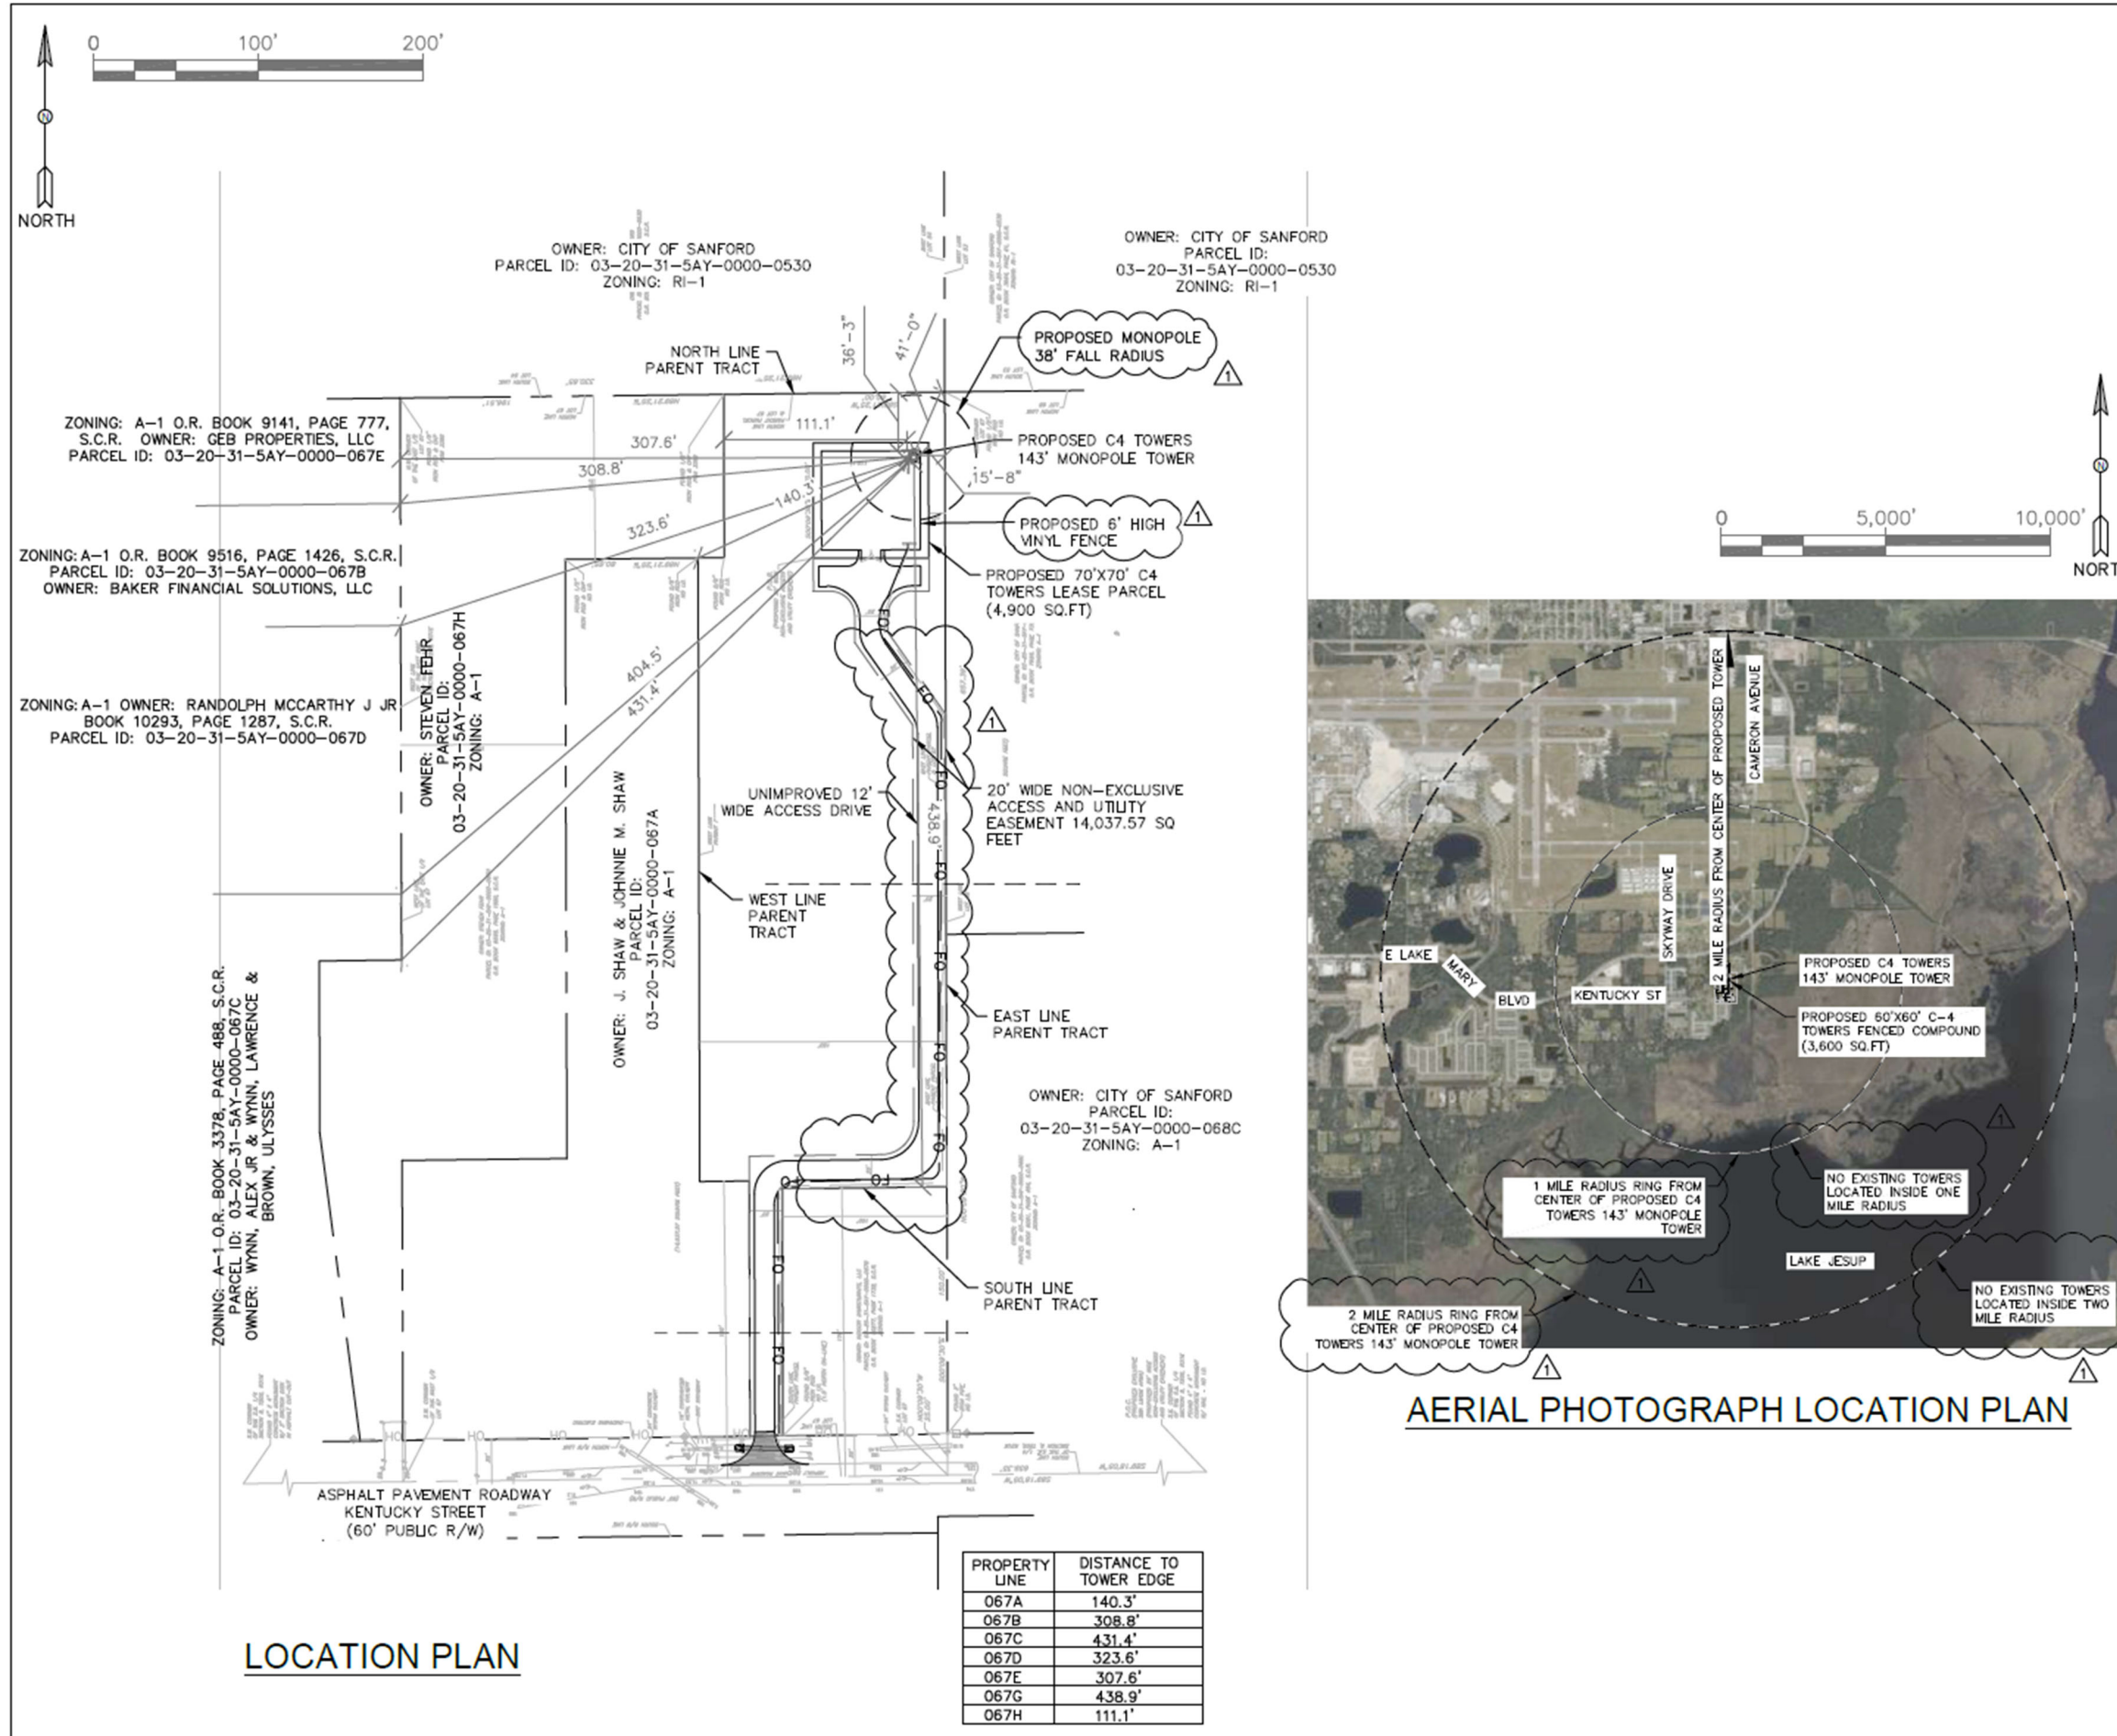

C4 TOWERS, LLC  
1123 SOLANA AVENUE  
WINTER PARK, FL 32789

PLANS PREPARED BY:

**DANIEL DESIGN & ASSOCIATES, LLC**  
7901 4TH STREET N, SUITE 300  
ST. PETERSBURG, FLORIDA 33702  
PHONE #: 561-360-0724  
REGISTRATION #: L25000268664

REVISIONS

| REV | DATE      | DESCRIPTION           |
|-----|-----------|-----------------------|
| 1   | 2-16-2026 | PER REVIEWERS REQUEST |
| 2   | 5-18-2026 | PER REVIEWERS REQUEST |

SEAL:

**Syed K Haneefuddin**  
Professional Engineer  
No 83669  
STATE OF FLORIDA  
0009260500

THESE PLANS WERE PREPARED BY SYED KHAJA HANEFUDDIN, P.E. ON THE DATE INDICATED HERE: 02/26/2025  
PRINTED COPIES OF THESE PLANS MUST BE SIGNED AND THE SIGNATURE MUST BE VERIFIED ON ANY ELECTRONIC COPIES

CURRENT ISSUE DATE: **DECEMBER 2025**

PROJECT DATA:

LICENSURE: SYED K. HANEFUDDIN, P.E. PE #: 83669

ISSUE FOR: **ZONING DRAWINGS**

PROJECT INFORMATION: **C4348 KENTUCKY STREET  
FL1B0BA - S - KENTUCKY**  
KENTUCKY STREET  
SANFORD, FLORIDA 32773  
SEMINOLE COUNTY

SHEET TITLE: **LOCATION PLAN**

| DRAWN BY: | CHECK BY: | DWG NO. | REV NO. |
|-----------|-----------|---------|---------|
| GD        | SKH       | 102     |         |

| SCALE:   | APPROVED BY: | SHEET NUMBER |
|----------|--------------|--------------|
| AS SHOWN | SKH          | C-4          |