



VERLANDER
LANDSCAPE
ARCHITECTURE

1880 Mandalay Circle
Apopka, FL 32811
www.verlanderla.com
407-544-4704
www.verlanderla.com

STEVEN P. VERLANDER, P.L.A.
License No. LA6667258

LANDSCAPE PLAN

TERRACINA AT LAKE FOREST SELF STORAGE

SEMINOLE COUNTY, FLORIDA


REVISIONS

DATE BY DESCRIPTION


3-5-24 SPK REVISED LANDSCAPE

PROJ.: 2334
SCALE: 1"=20'-0"
DATE: 8-24-23
SHEET:

L-300

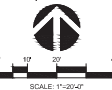

LANDSCAPE BUFFER REQUIREMENTS		
SOUTH (SR 46 CORRIDOR)		
Total length 530'		
	REQUIRED	PROPOSED
CANOPY TREE	22	22
UNDERSTORY TREE	22	22
SHRUBS	85	198

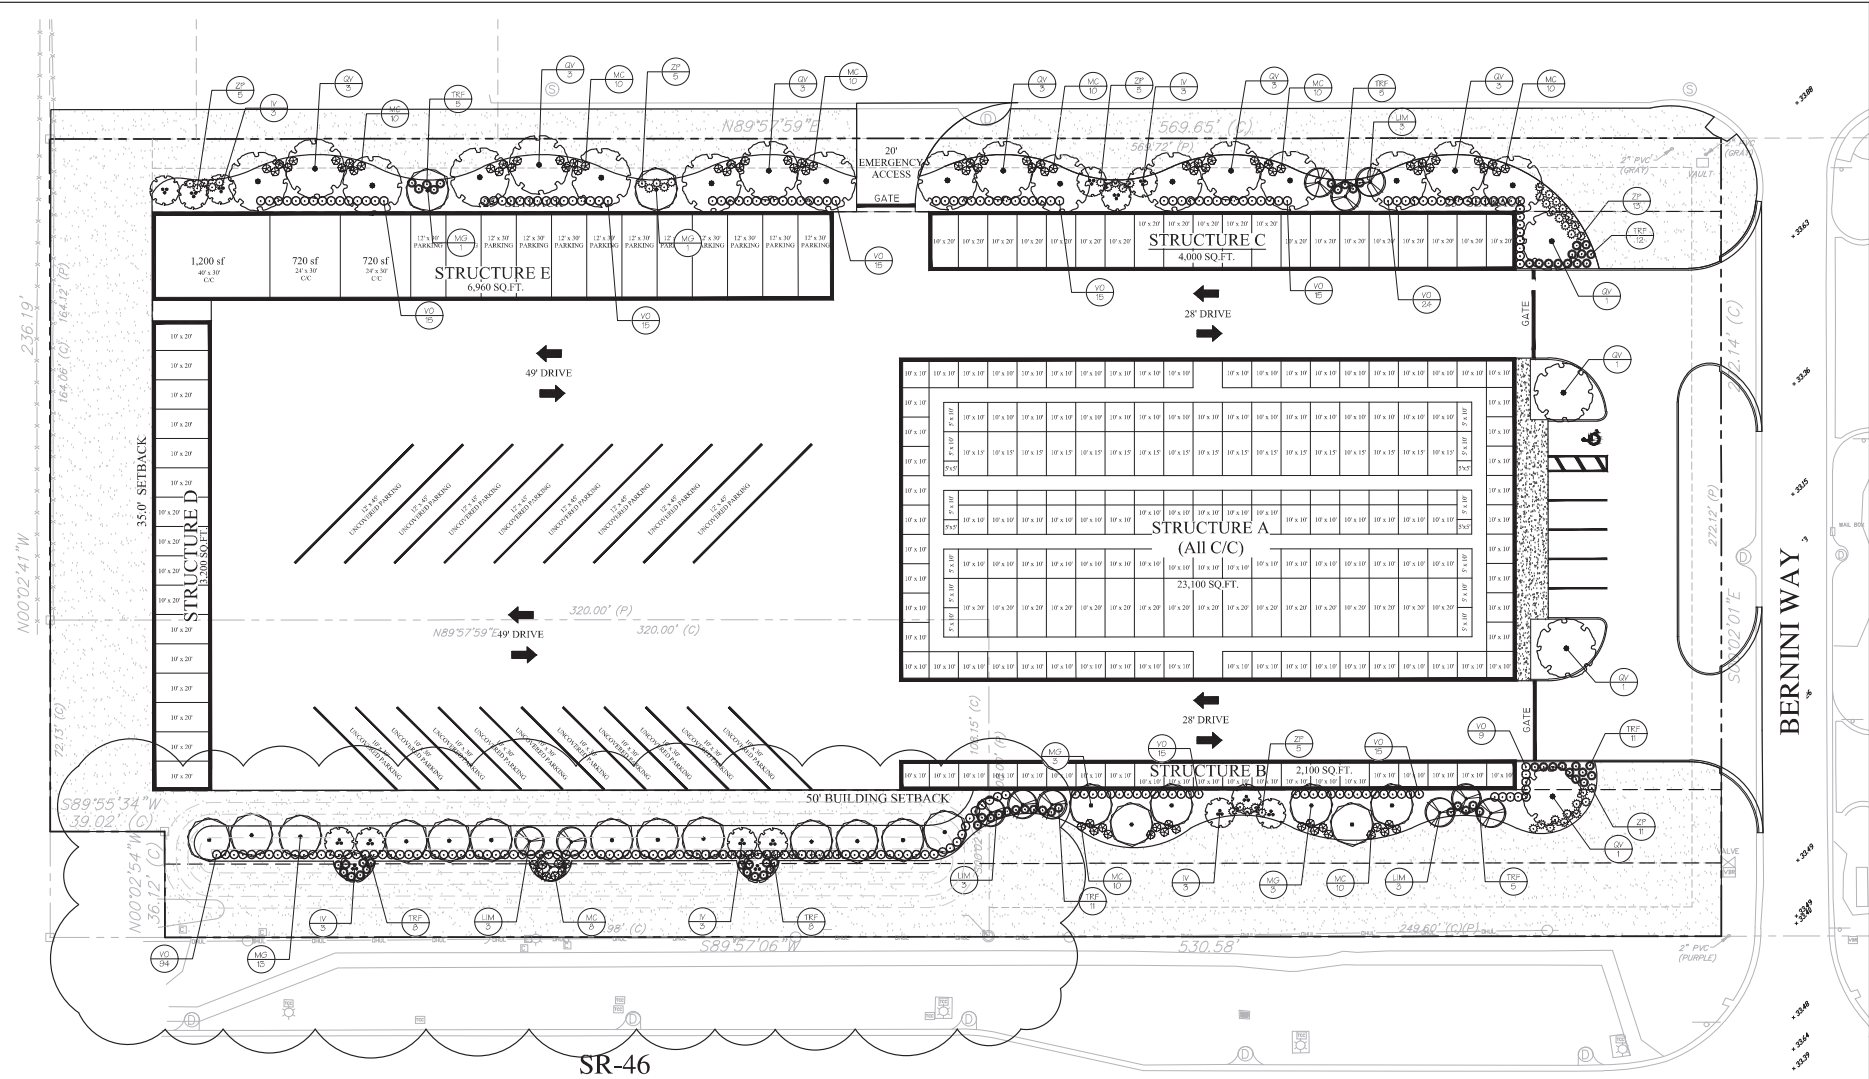

PLANT SCHEDULE

CODE	QTY	BOTANICAL NAME	COMMON NAME	CONT	CAL	SIZE	REMARKS
TREES							
TV	15	Ilex vomitoria	Yaupon Holly	25 gal or B45	1.5"	6" OA	MULTI-TRUNK
UM	12	Lagerstroemia faurii 'Muskogee'	Multi-Trunk Lavender Grape Myrtle	25 gal or B45	1.5"	6" OA	STANDARD
MG	21	Magnolia grandiflora D.D. Blanchard	Southern Magnolia	45 gal or RFG/B45	3"	10'-12'	WELL DEVELOPED PYRAMIDAL FORM, SPEC QUALITY
QV	22	Quercus virginiana	Southern Live Oak	45 gal or RFG/B45	3"	10'-12' X6"	SINGLE STRAIGHT TRUNK, WELL DEVELOPED CANOPY
SHRUBS							
MC	65	Muhlenbergia capillaris	Pink Muhly Grass	3 gal	3" HT		
TRF	65	Trisetum floridanum	Florida Gamagrass	3 gal	3" HT		
VO	232	Viburnum coccineum	Walter's Viburnum	3 gal	2" HT		
ZP	44	Zamia pumila	Coontie Cycad	3 gal	1.5'-2'		