


Legend

-  Parent Parcel
-  Drainage Easement

LOCATION MAP

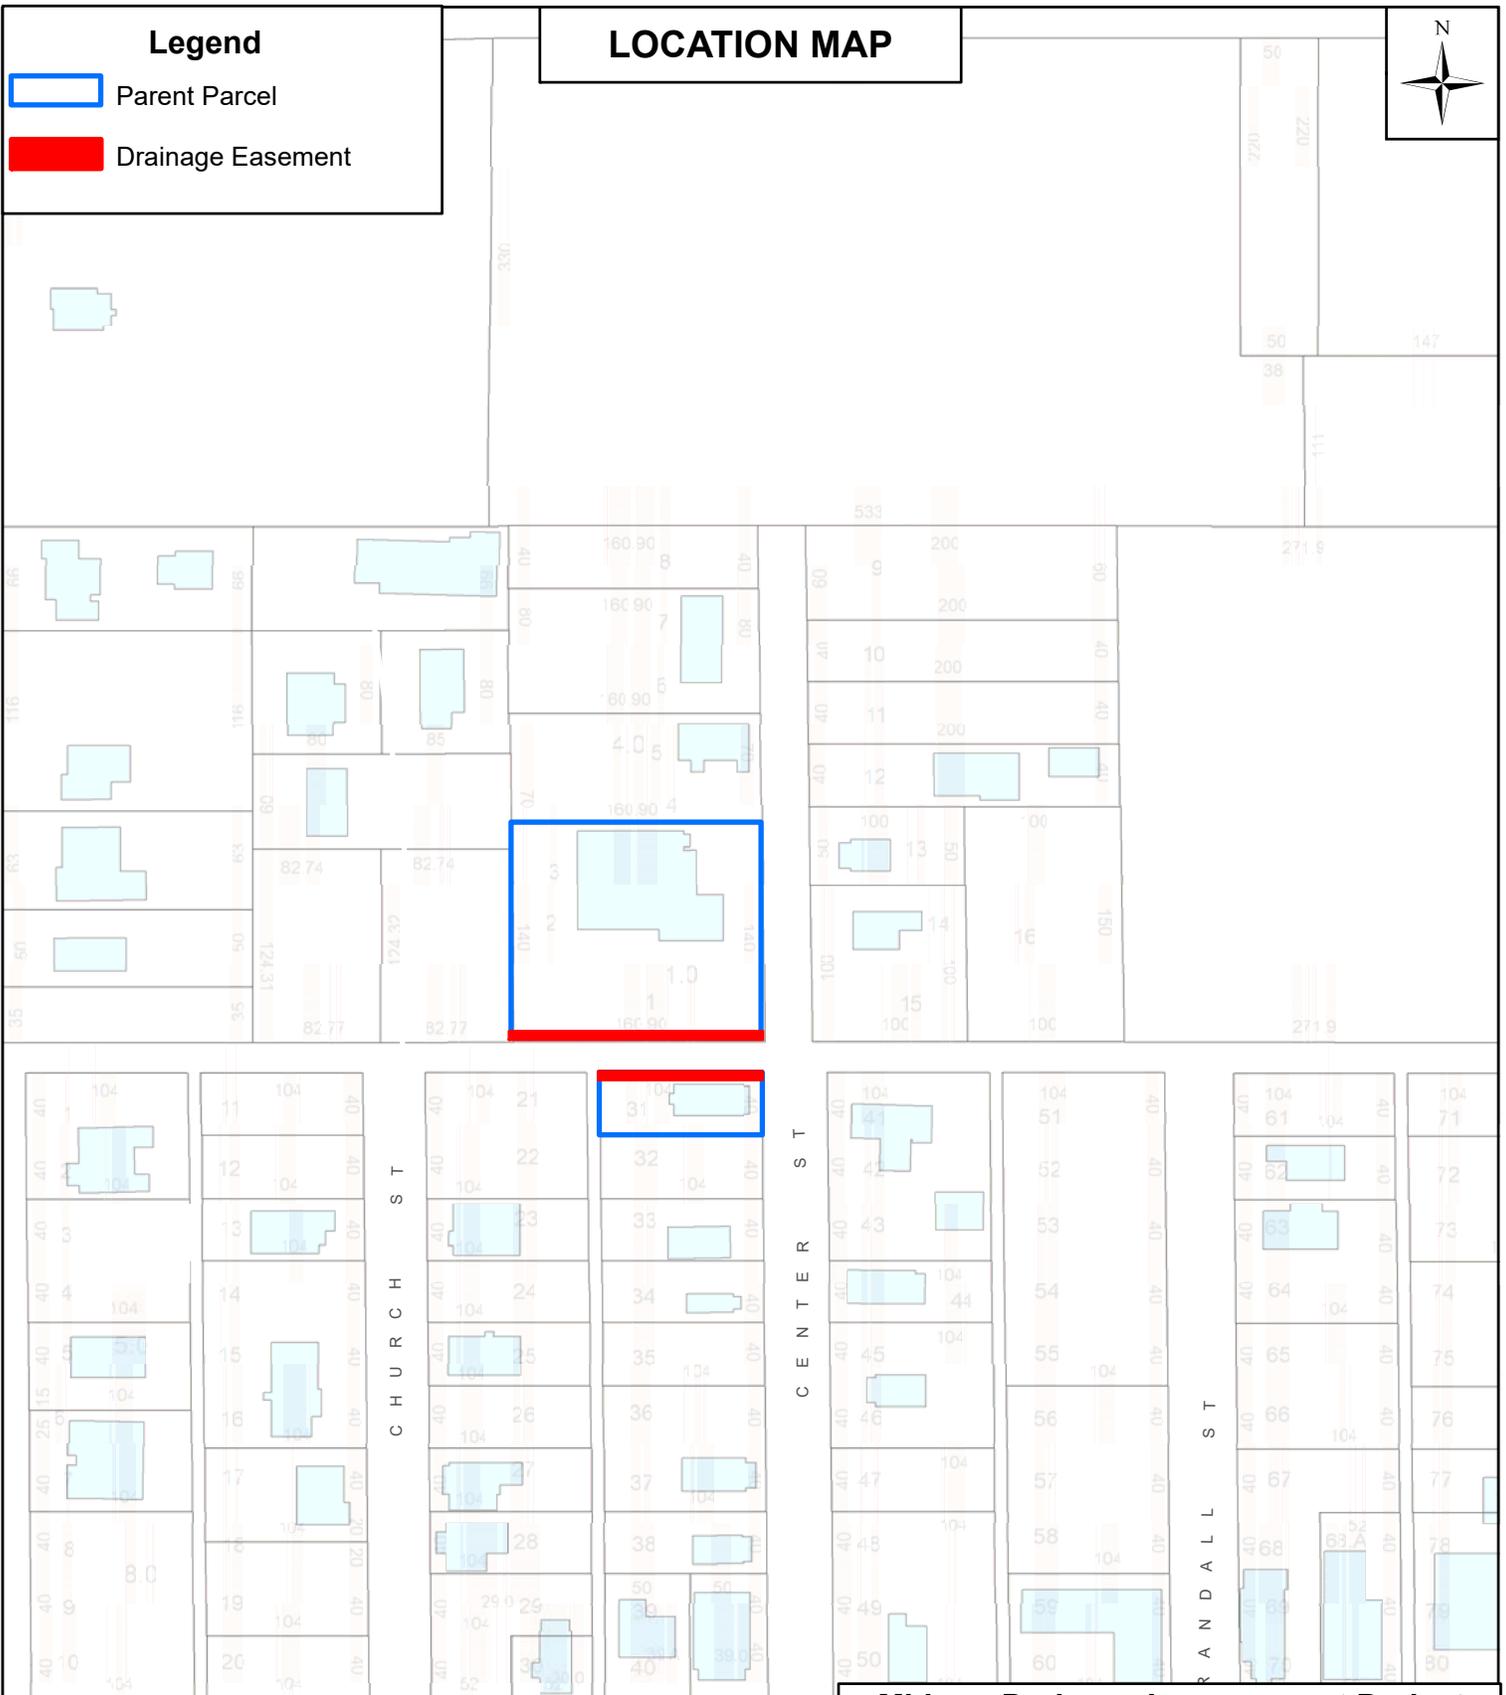

Midway Drainage Improvement Project
Parcel 1-811 & 1-829
Alton L Glenn & Lajuliette S. Glenn
32-19-31-512-0000-0010
32-19-31-513-0000-0310



1 inch = 122 feet