





Legend

-  Parent Parcel
-  Drainage Easement

LOCATION MAP

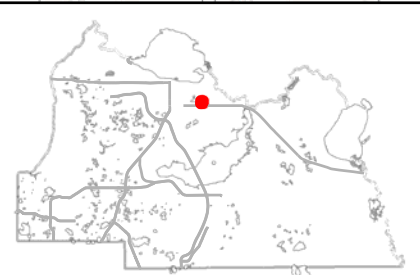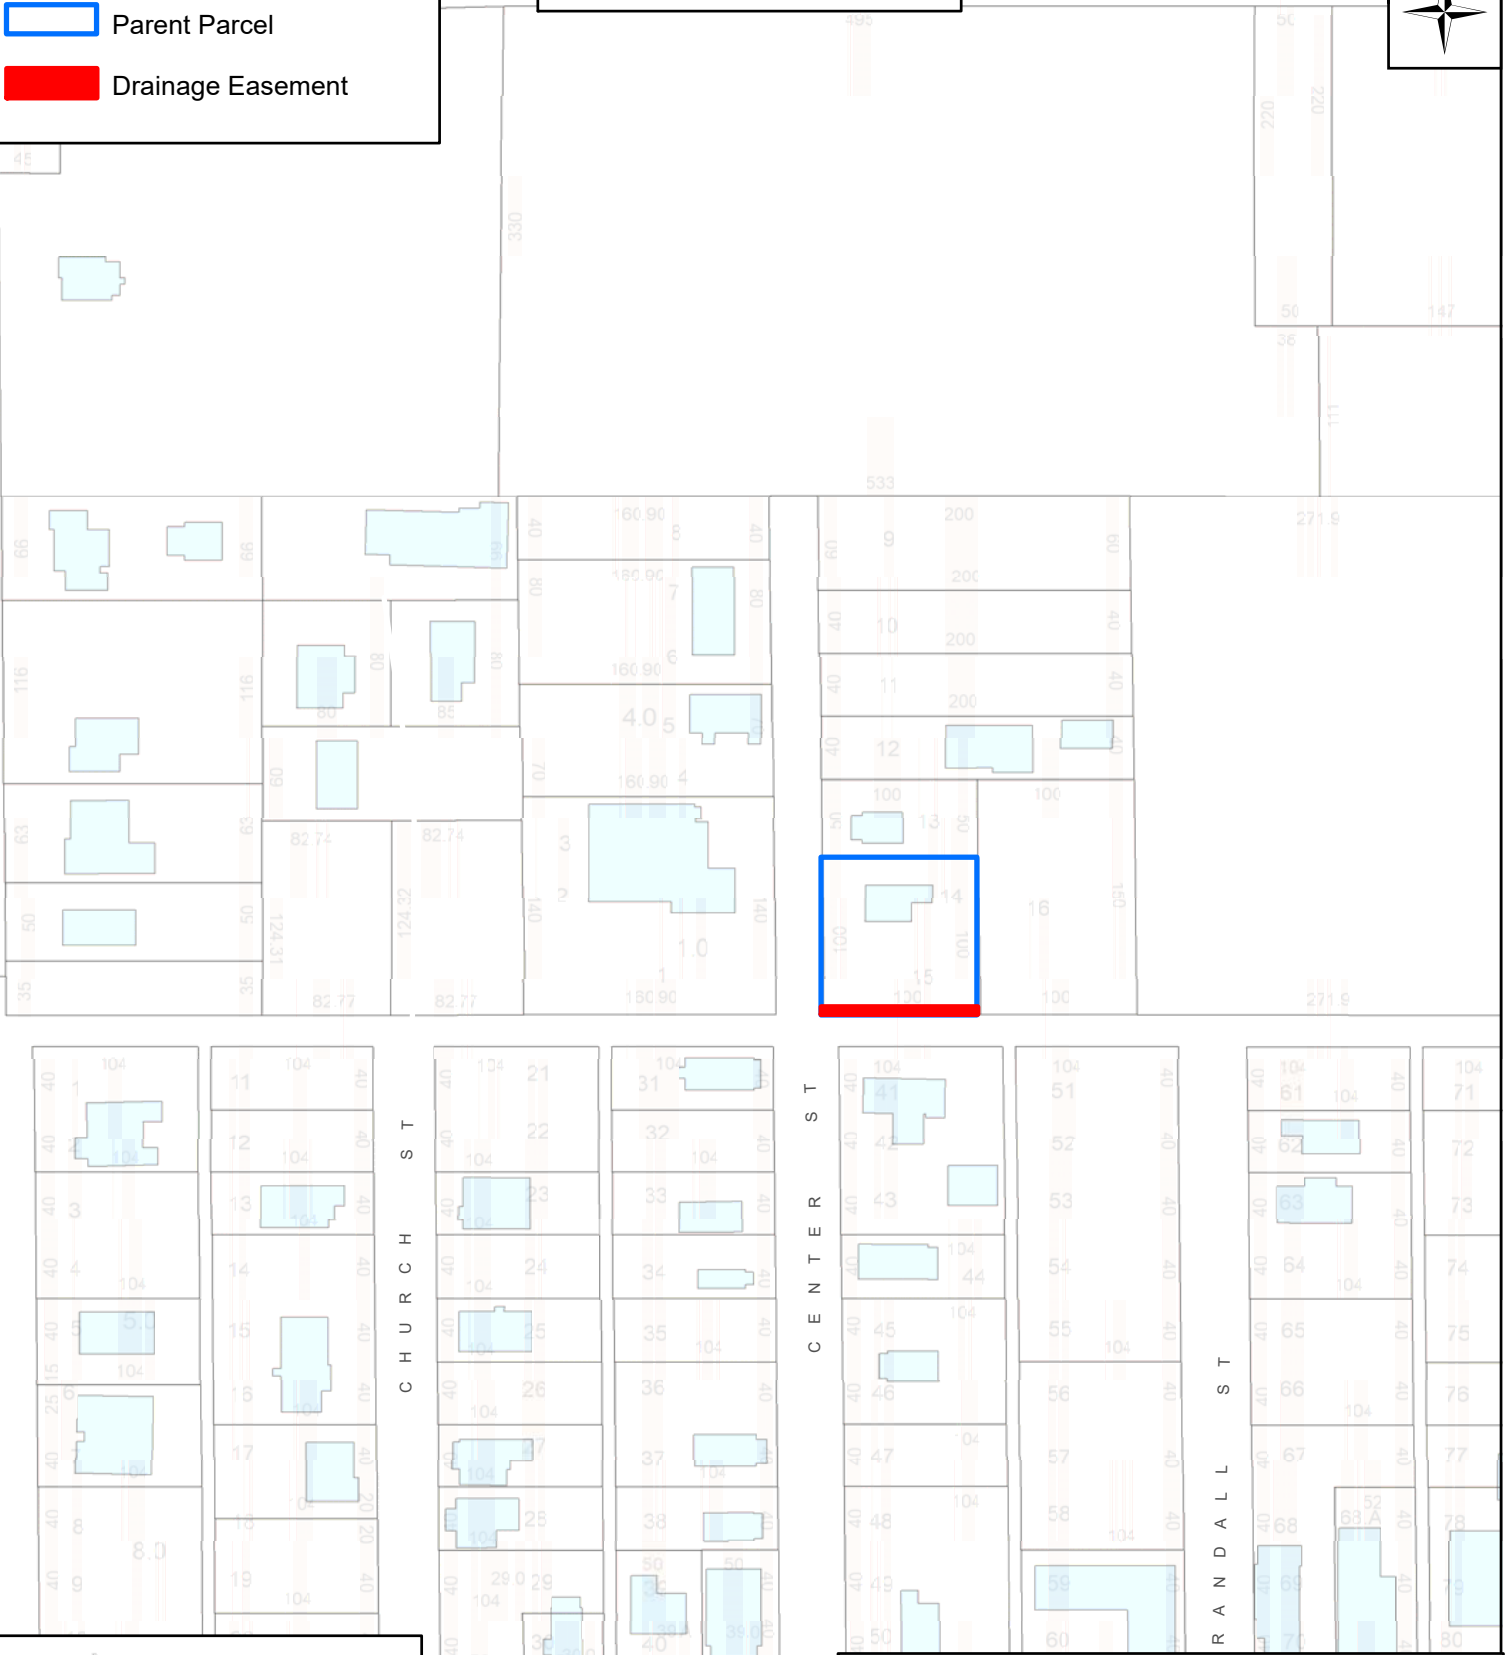

Midway Drainage Improvement Project
Parcel 1-812
Sheila Kennedy
32-19-31-512-0000-0140

0 62.5 125 250

1 inch = 122 feet