



**STORAGE UNIT COUNT**

STRUCTURE A (CLIMATE CONTROL):	
5'x5'	8
5'x10'	24
10'x10'	218
10'x15'	34
10'x20'	34
STRUCTURE B (CLIMATE CONTROL):	
5'x5'	12
5'x10'	72
10'x10'	148
10'x15'	26
10'x20'	26
STRUCTURE C (NO CLIMATE CONTROL):	
10'x10'	21
STRUCTURE D (NO CLIMATE CONTROL):	
10'x10'	21
STRUCTURE E (NO CLIMATE CONTROL):	
10'x10'	16
STRUCTURE F:	
40'x30'	1 (CLIMATE CONTROL)
24'x30'	2 (CLIMATE CONTROL)
32'x30'	11 (NO CLIMATE CONTROL)




**MADDEN**  
**CIVIL ENGINEERS**  
 431 E. Horatio Avenue  
 Suite 200  
 Maitland, Florida 32751  
 (407) 629-8330

CONCEPT FOR TERRACINA AT LAKE FOREST SELF STORAGE  
 SEMINOLE COUNTY FLORIDA

TERRACINA AT LAKE FOREST SELF STORAGE, LLC

ENGINEER IN CHARGE: J. J. REVISIONS  
 DATE: September 6, 2023  
 LICENSE NO. 16522  
 STATE OF FLORIDA  
 CERTIFICATE OF REGISTRATION NO. CA-0007729

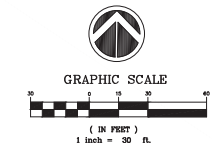


DATE	REVISIONS

JOB # 22013  
 DATE 6/13/23  
 SCALE 1"=30'  
 DESIGNED BY: CHM  
 DRAWN BY: CHM  
 APPROVED BY: CHM

CONCEPT

© 2022 Microsoft Corporation. © 2022 Maxar

T:\Jobs\22013\22013\_Visual\Concept\22013\_Concept.dwg, September 6, 2023, 3:54 PM

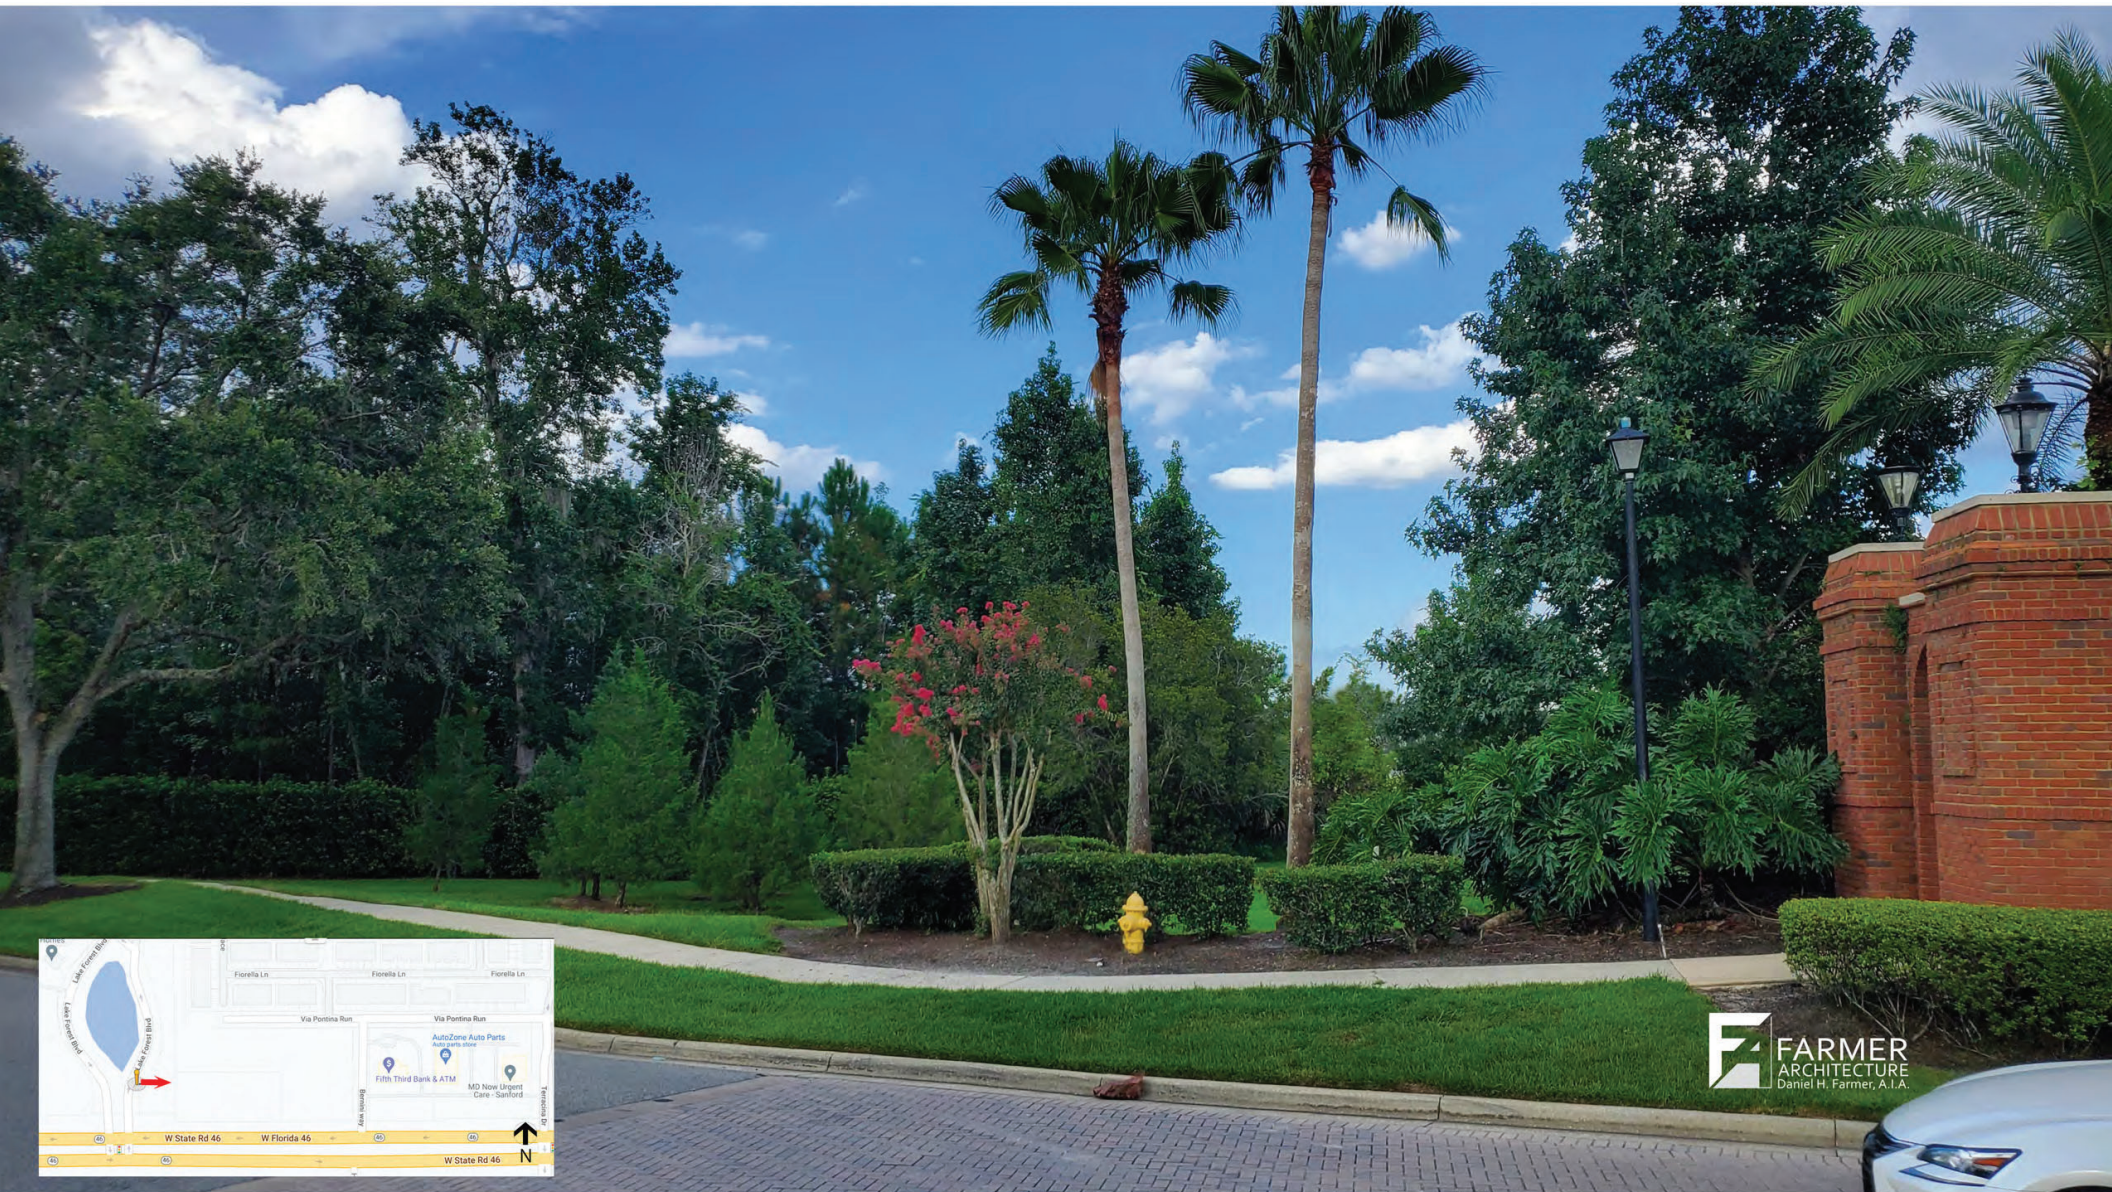


**F** FARMER  
ARCHITECTURE  
Daniel H. Farmer, A.I.A.


From Lake Forest Entrance looking East.



Via Pontina Run Looking South

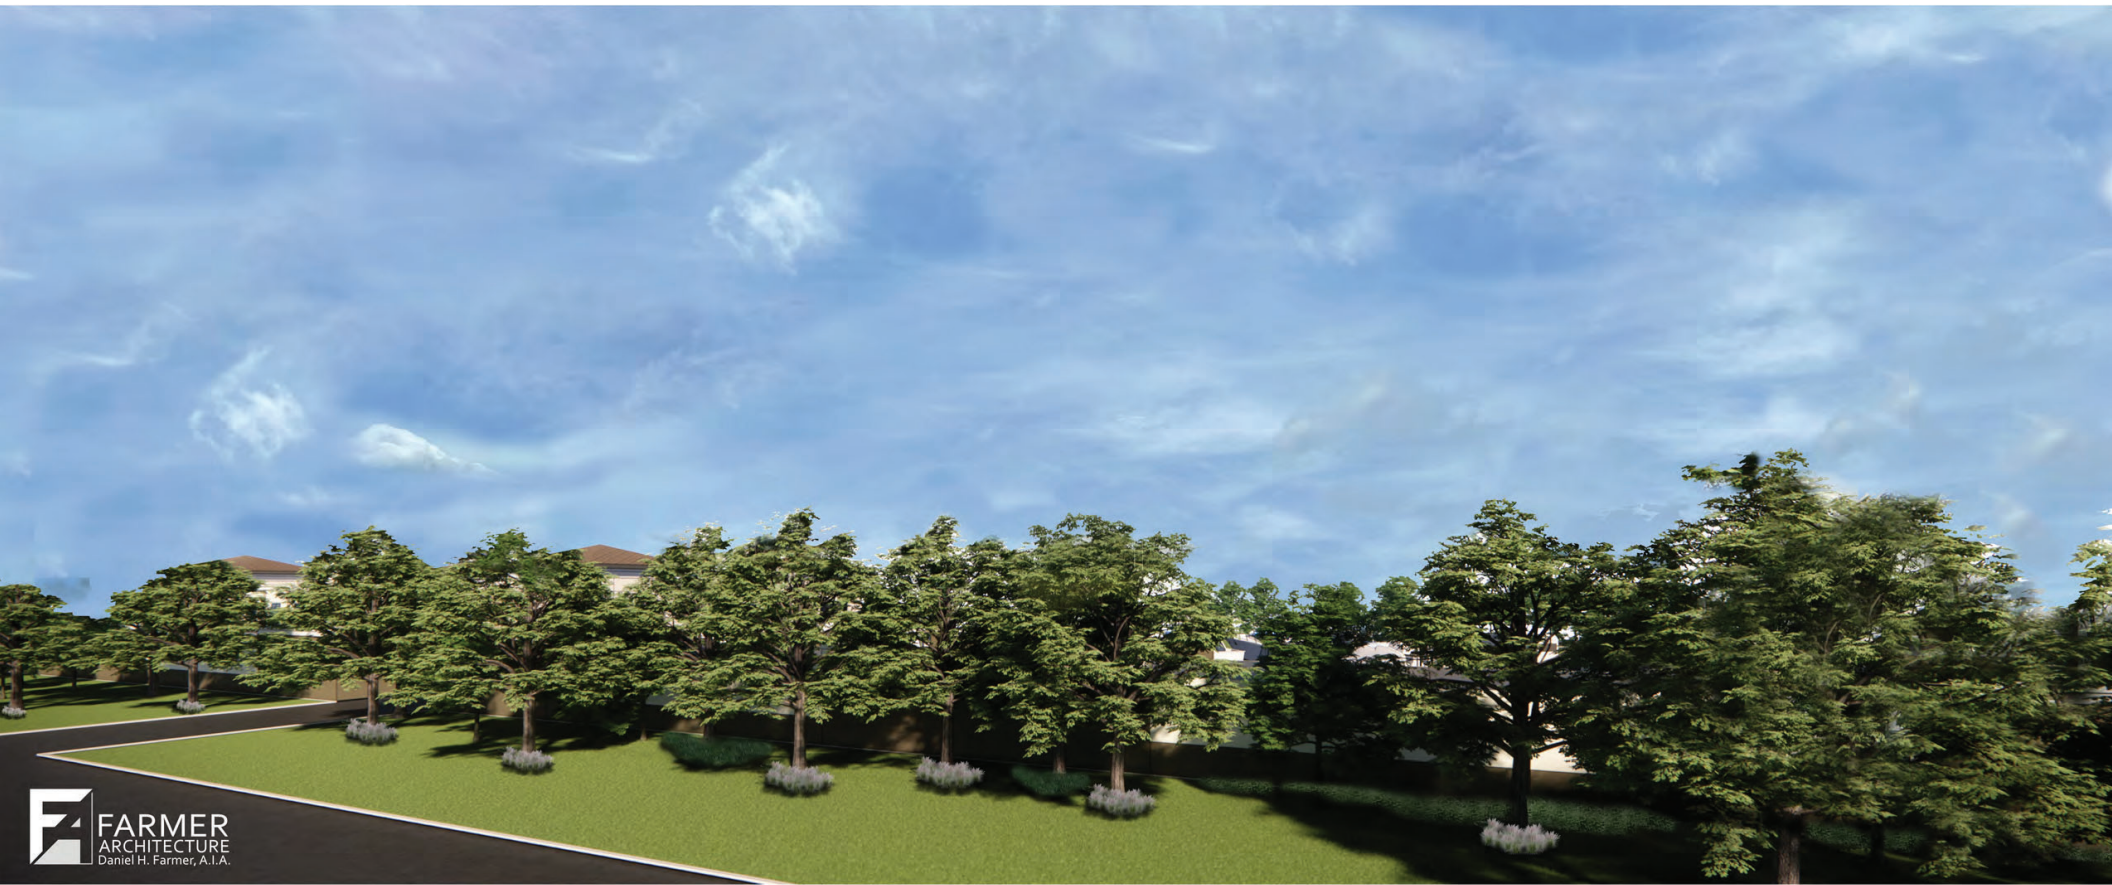

**F** FARMER  
ARCHITECTURE  
Daniel H. Farmer, A.I.A.

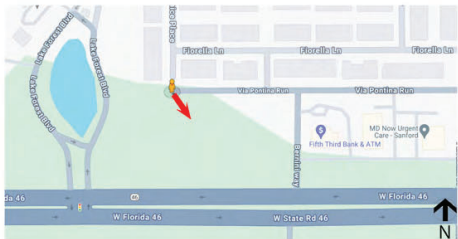

From Via Pontina Run looking Southeast





From State Rd 46 looking North West



From State Rd 46 looking North

