

Utilities:

- City water and sewer

SITE PLAN

907 SPRING VALLEY RD
Altamonte Springs, FL 32748

PROJECT

DATE:	REVISIONS:
1	
2	
3	
4	
5	
6	

A1

DRAWING


NOTES

SCALE AS NOTED



DATED

SILVER SEA ARCHITECTURE

MARIA F. GONZALEZ
ARCHITECT
LIC# AR97897
1150 DOUGLAS AVENUE
SUITE 100
ALTAMONTE SPRING FL 32714
Phone: 407-467-2248

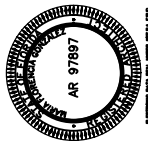

PAGES

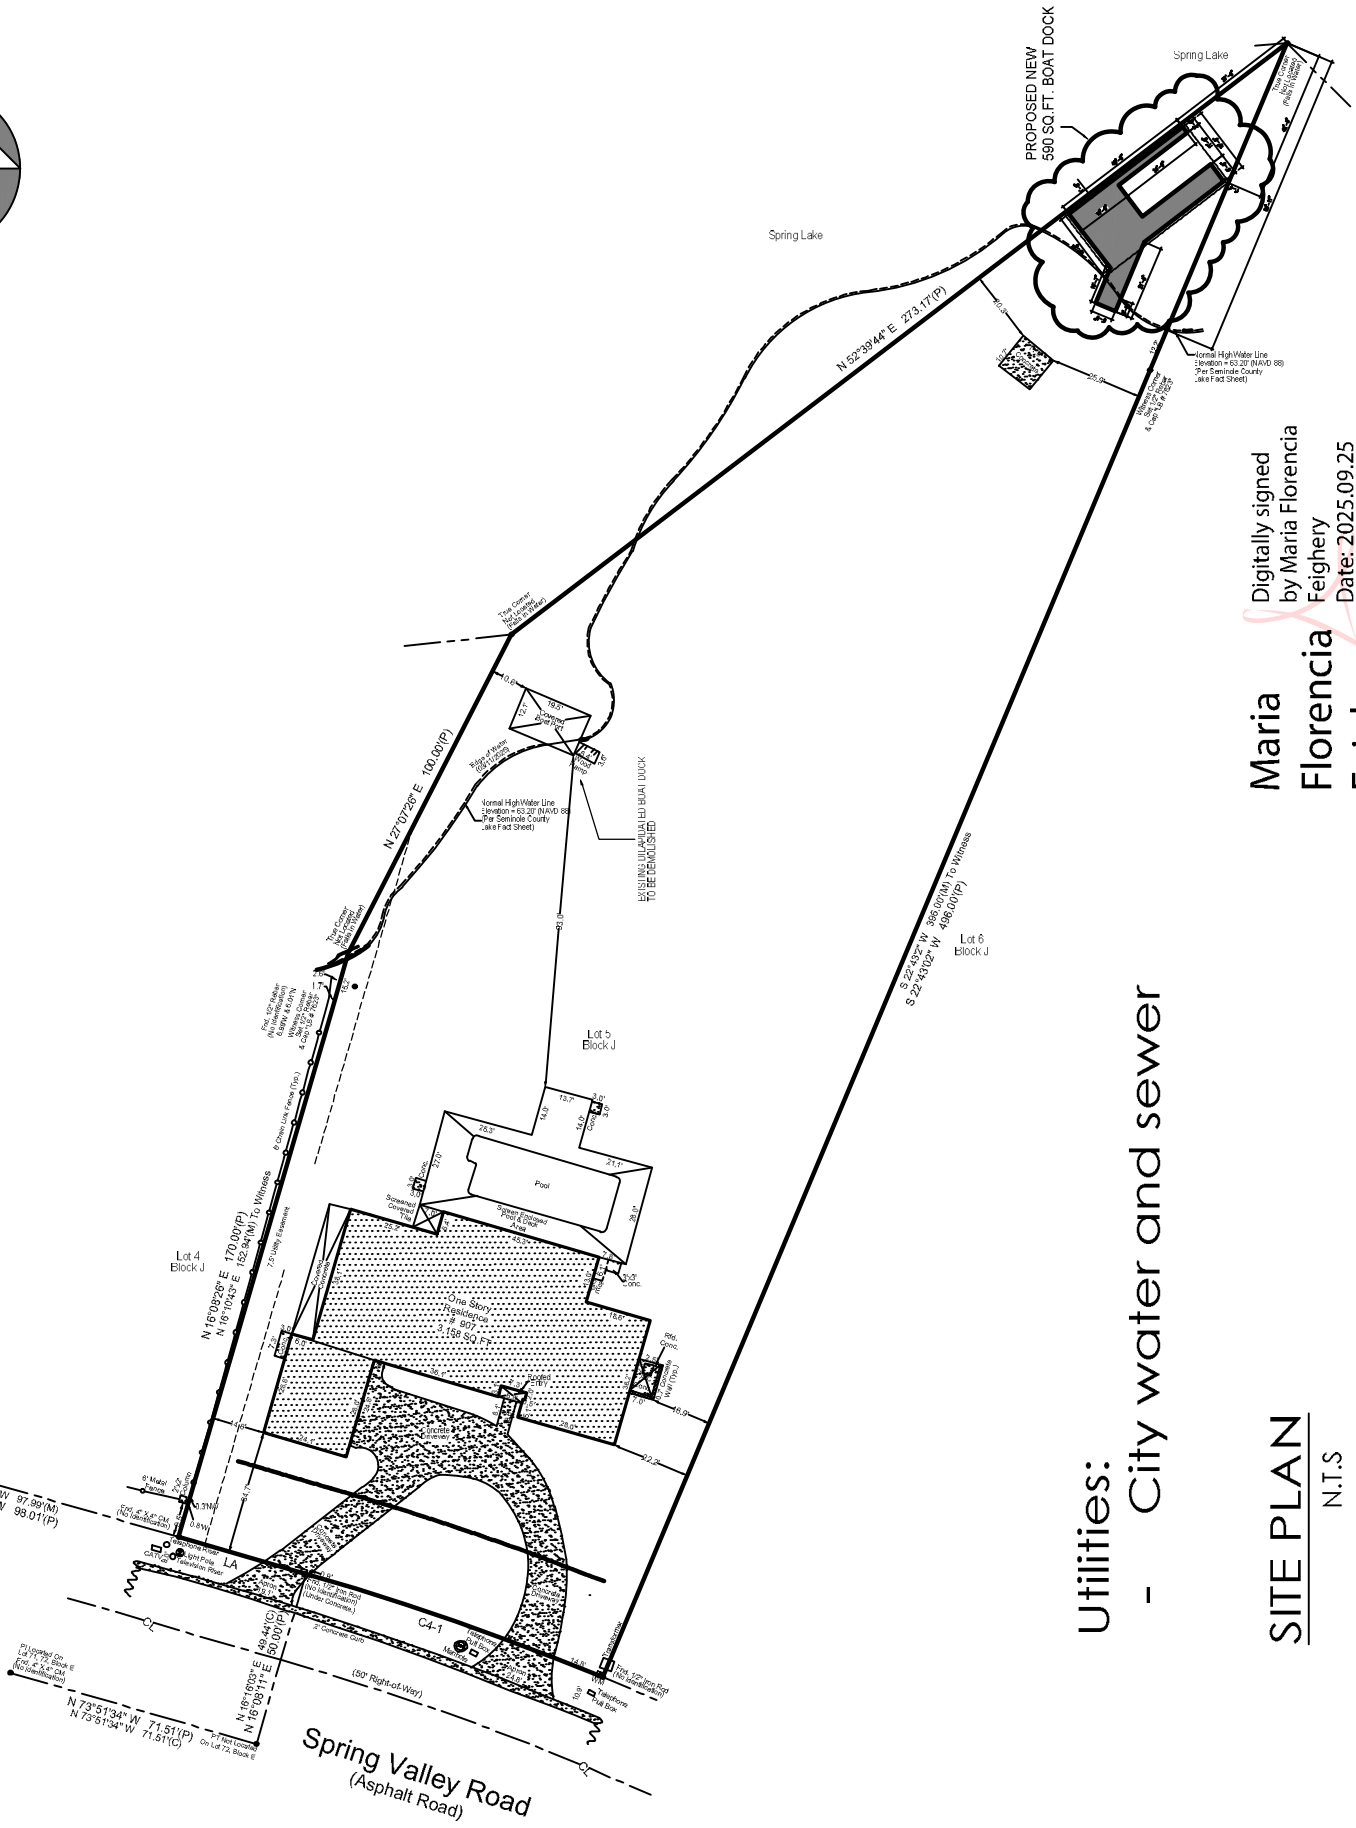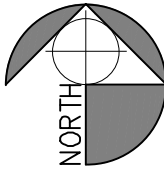

Maria
Florence
Feighery

Digitally signed
by Maria Florence
Feighery
Date: 2025.09.25
11:46:43 -04'00'

Utilities:
- City water and sewer

SITE PLAN
N.T.S




#	DATE:
1	
2	
3	
4	
5	
6	
REVISIONS	

A2




SCALE AS NOTED

DATED

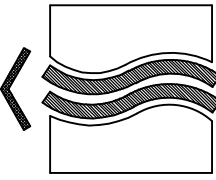

SILVER SEA
ARCHITECTURE

MARIA F. GONZALEZ
ARCHITECT
LIC# AR97897
1150 DOUGLAS AVENUE
SUITE 350
L TAMONTE SPRING FL 32714
Phone: 407-467-2248

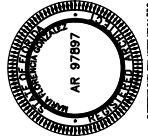

PAGES: _____

