
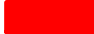
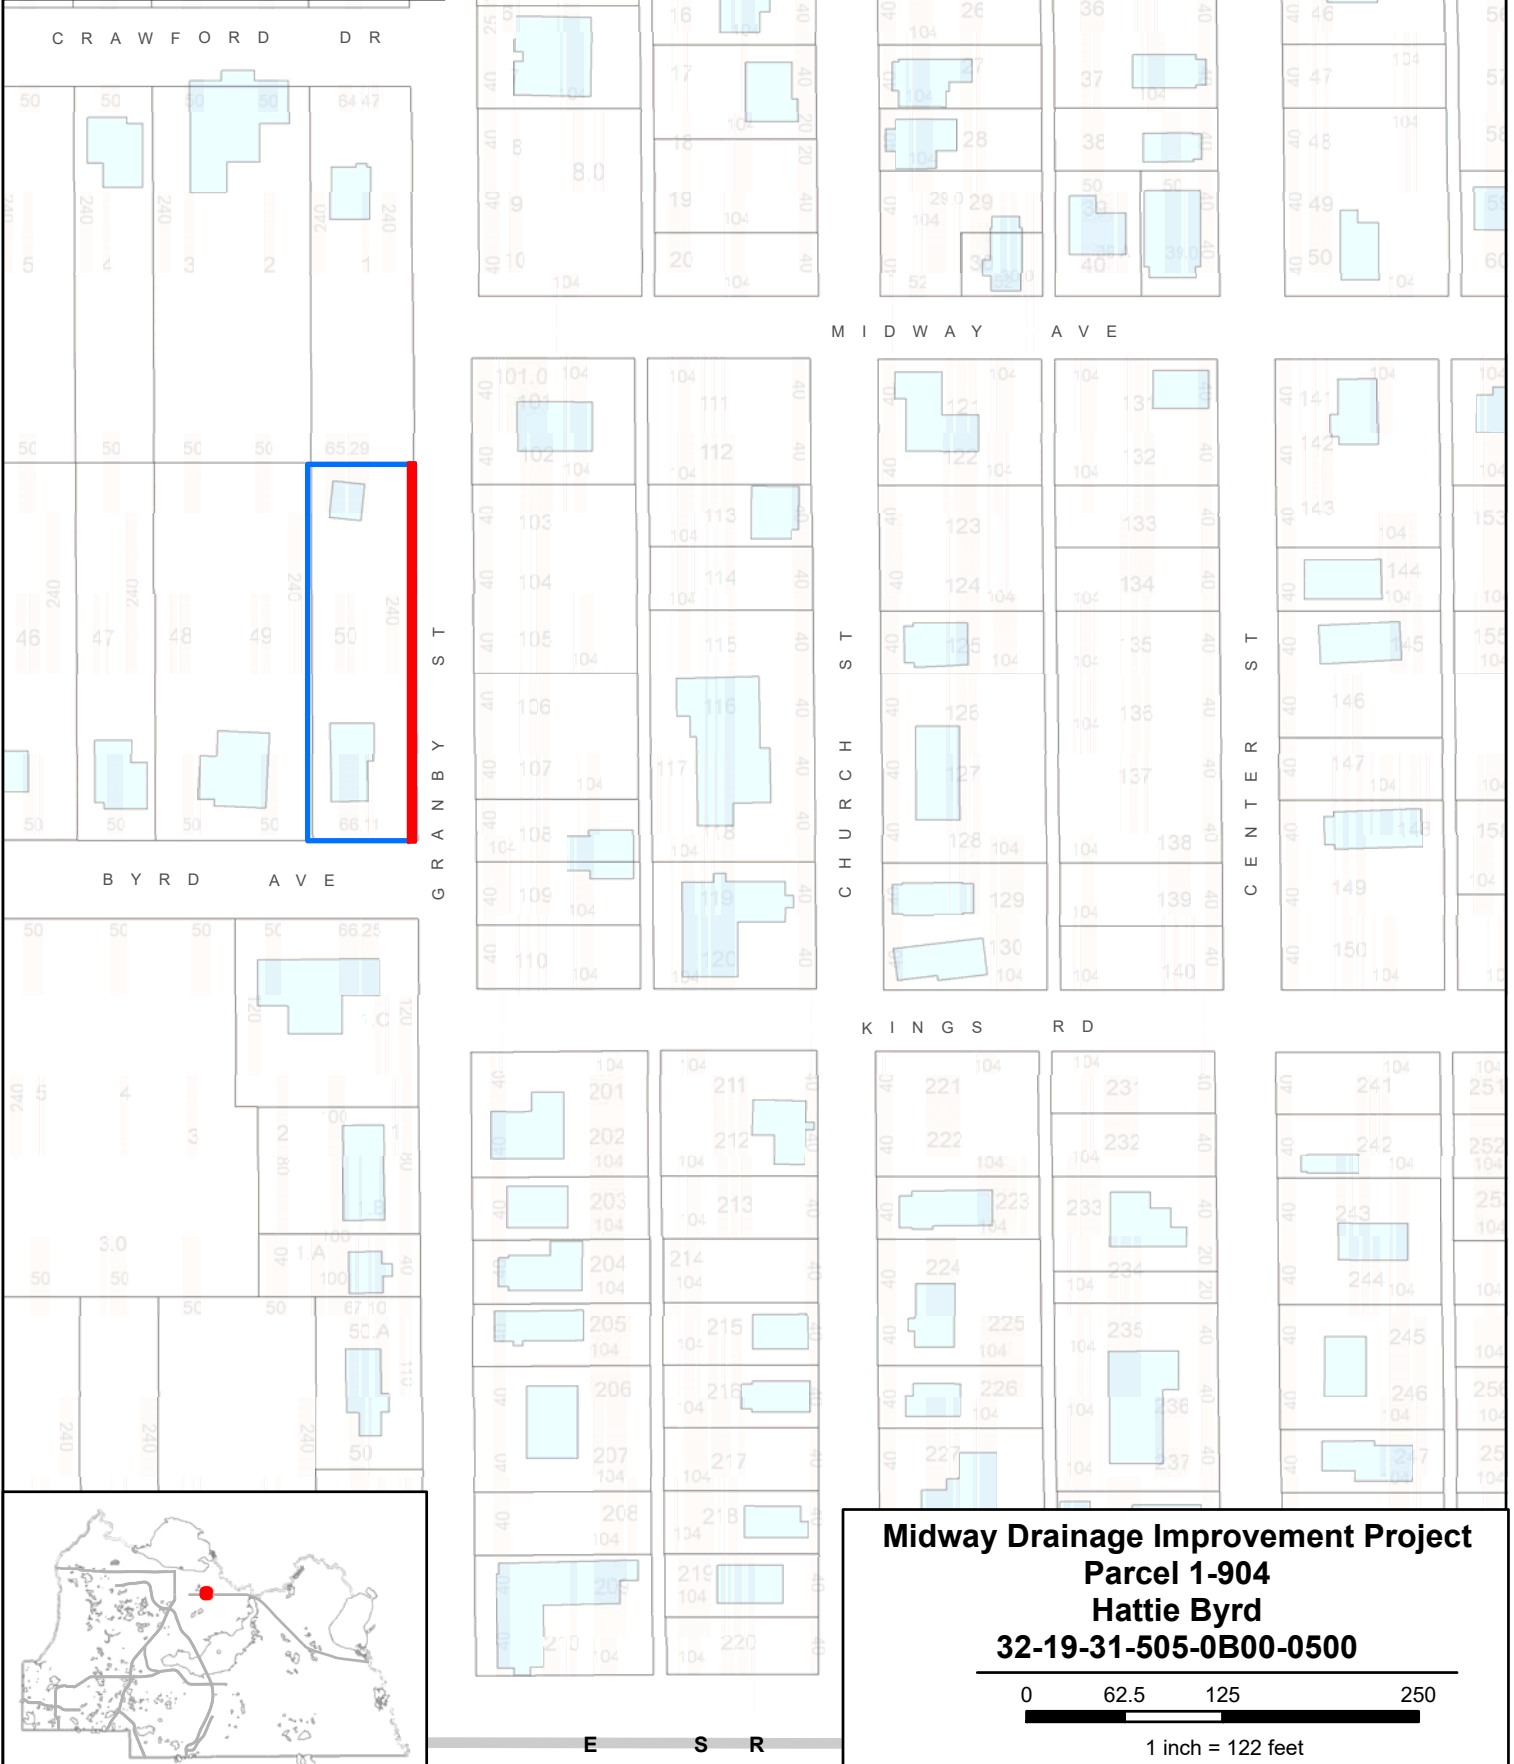


Legend

-  Parent Parcel
-  Drainage Easement

LOCATION MAP



Midway Drainage Improvement Project
Parcel 1-904
Hattie Byrd
32-19-31-505-0B00-0500

