

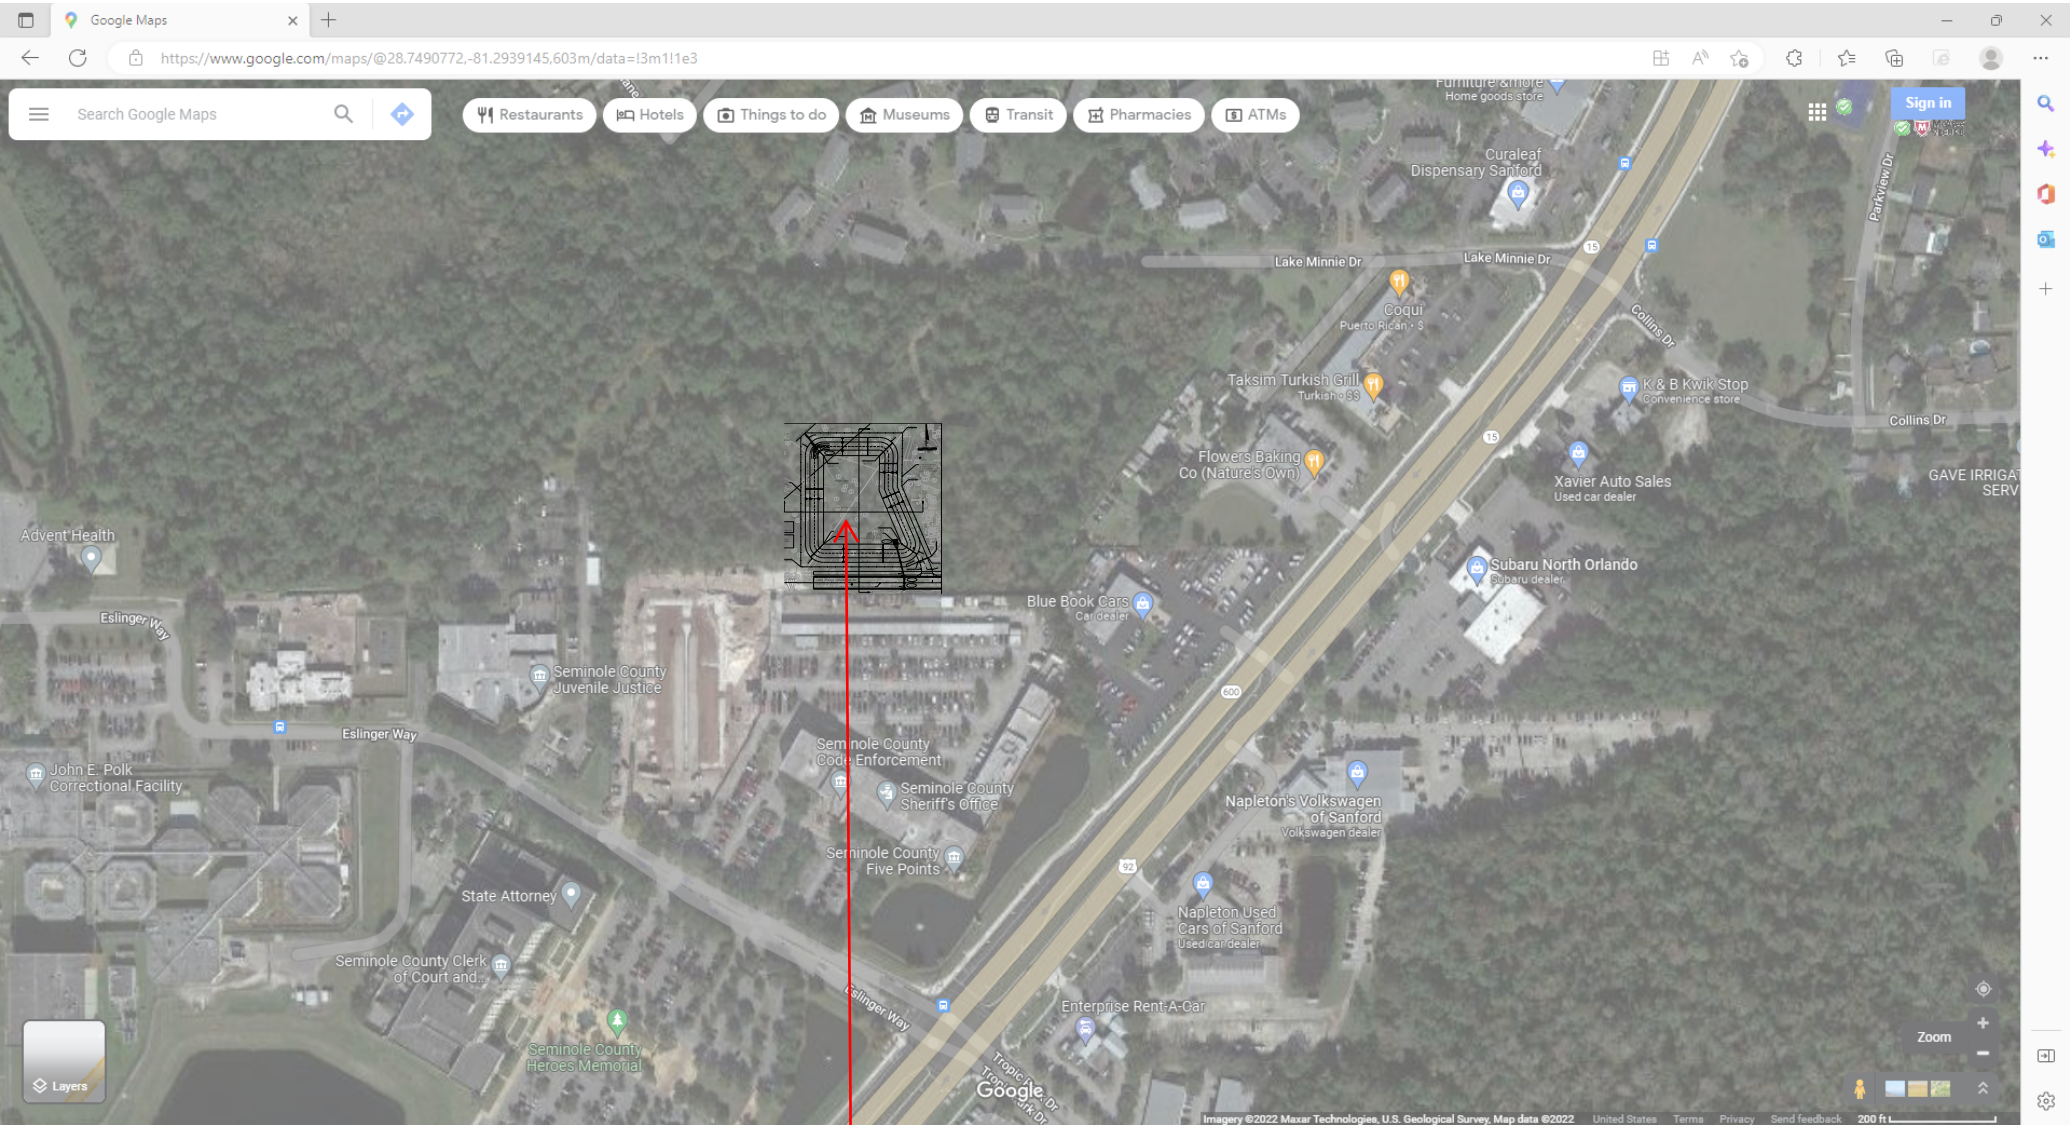


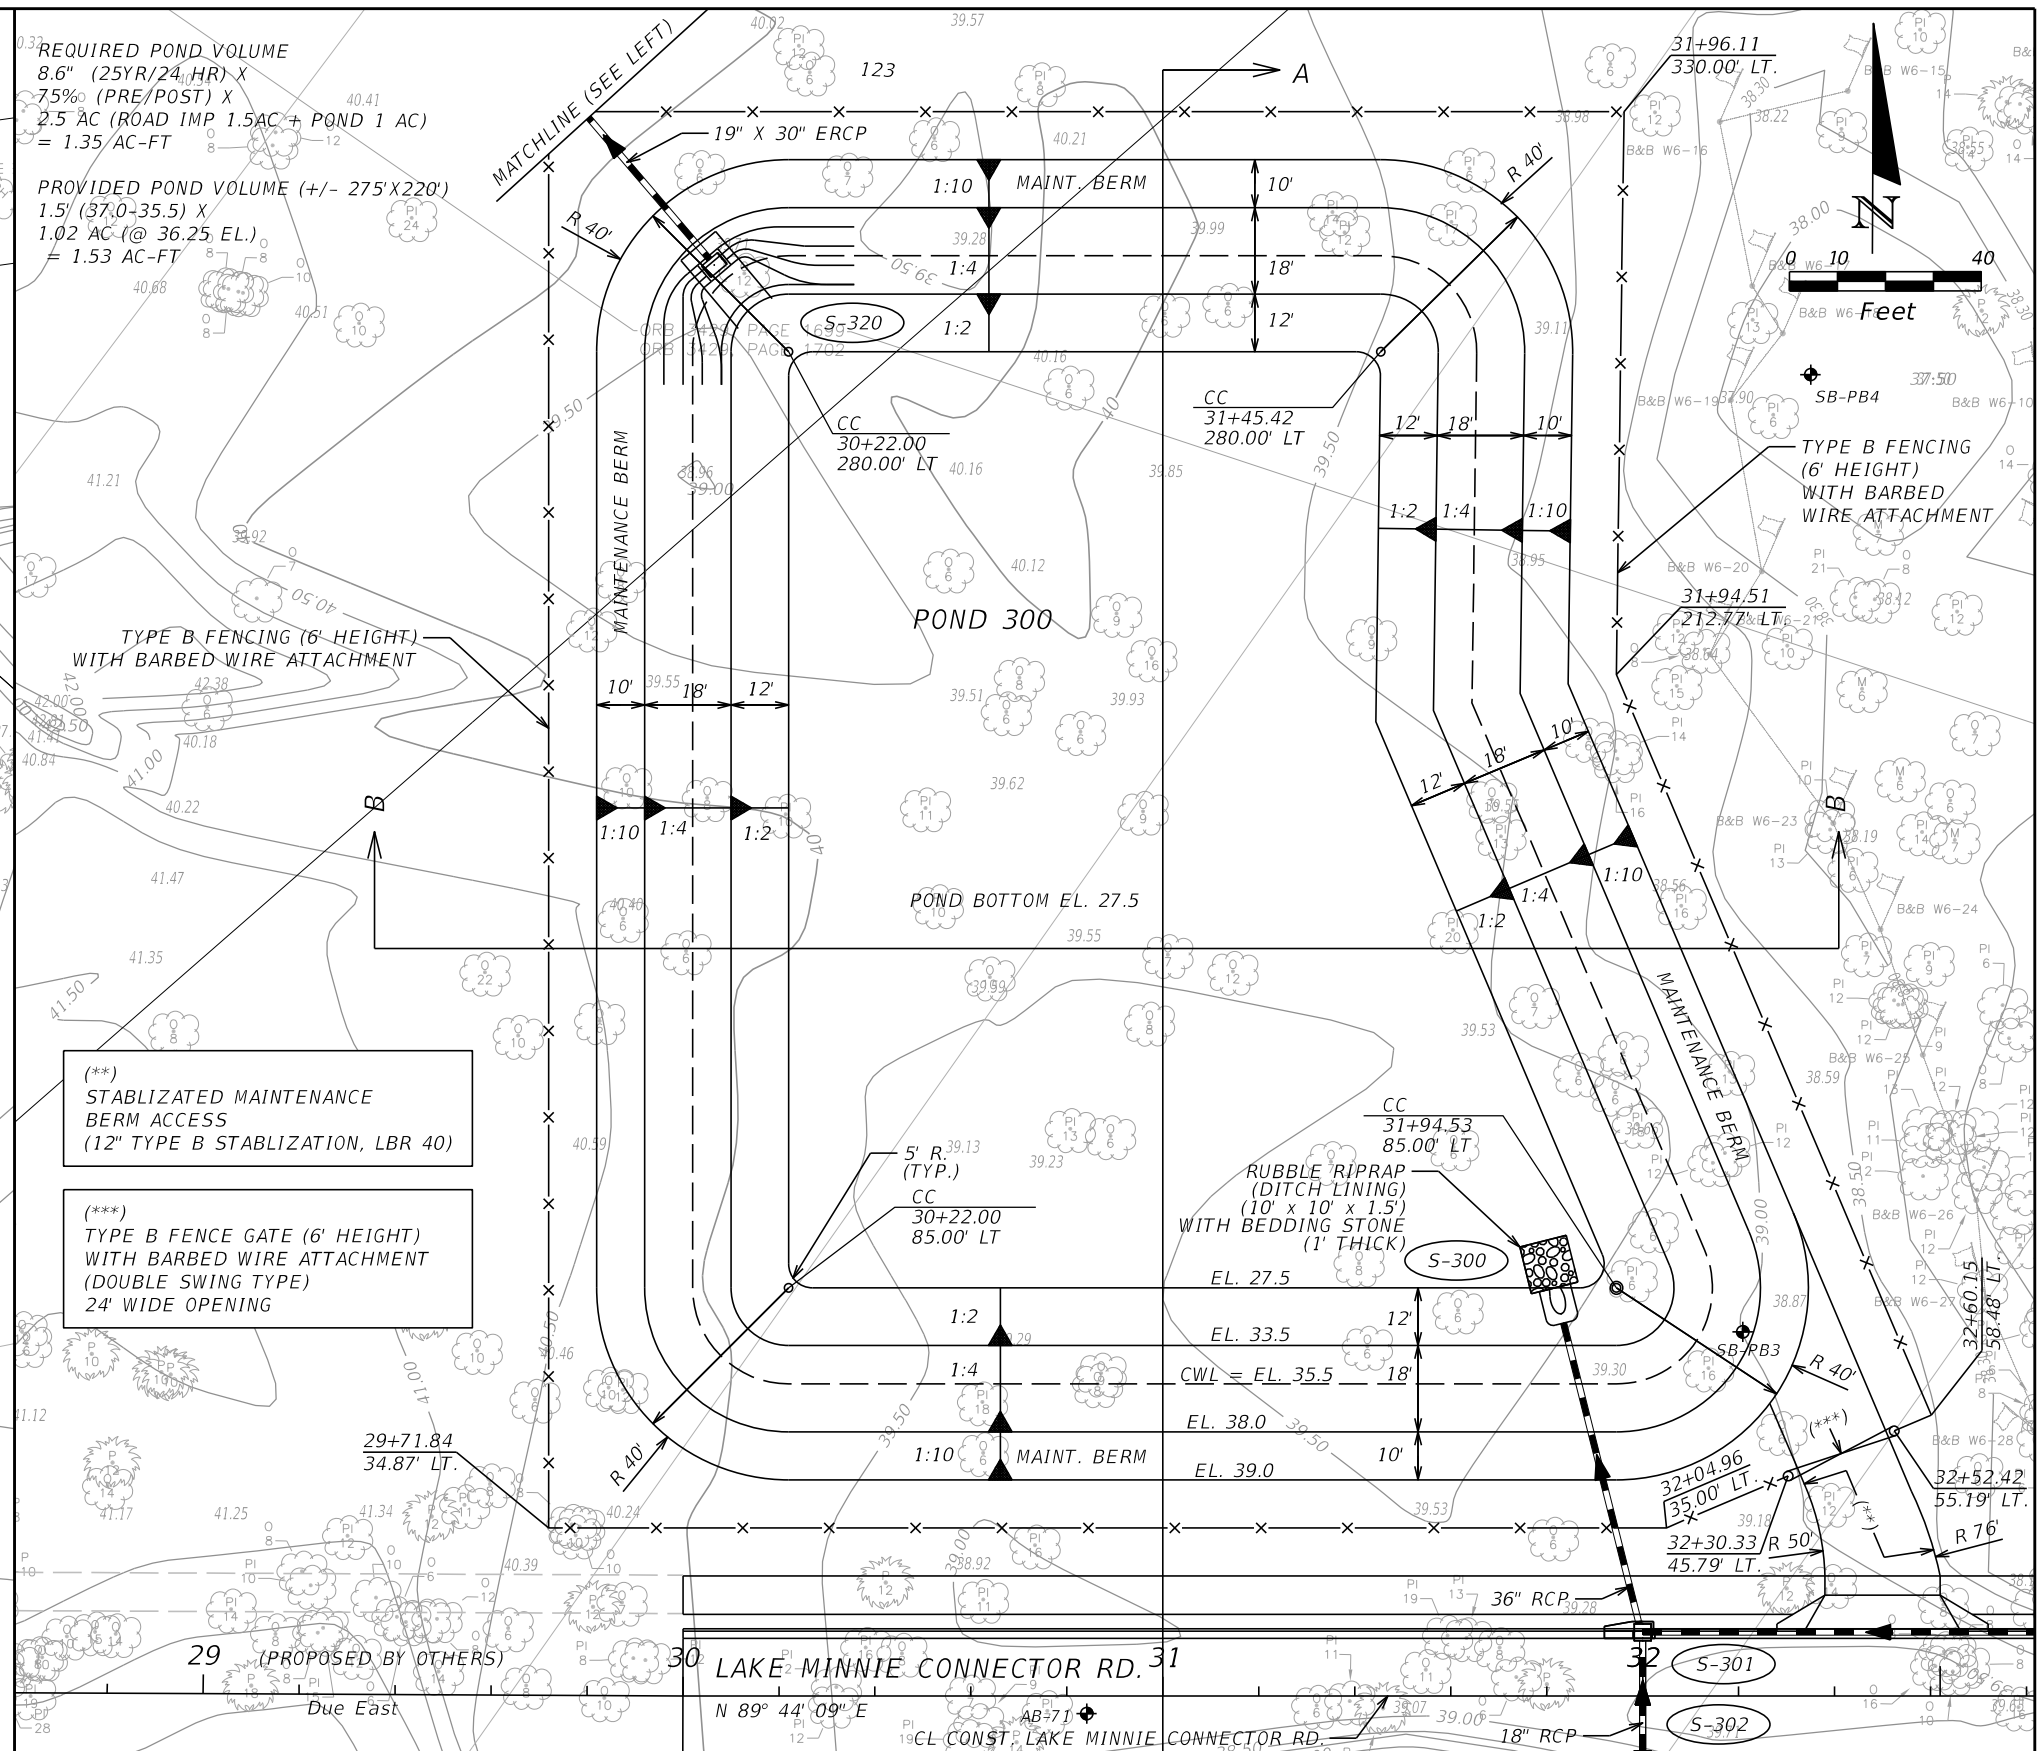

Approximate location of Lake Minnie Pond

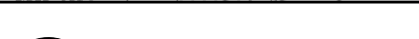

DATE BY DESCRIPTION			ENGINEER OF RECORD: DAVID W. HAMSTRA, P.E. PROFESSIONAL ENGINEER CERTIFICATE NO. 38652 PEGASUS ENGINEERING, LLC 301 WEST STATE ROAD 434, SUITE 309 WINTER SPRINGS, FLORIDA 32708 CERTIFICATE OF AUTHORIZATION NO. 27770		 SEMINOLE COUNTY FLORIDA'S NATURAL CHOICE PROJECT NAME 5-POINTS CENTRAL BOULEVARD PHASE 1 COUNTY CIP NO. 00265503	POND PLAN SHEET	SHEET NO. 51
--	--	--	---	--	--	---	---

Lake Minnie Pond
directly and
permanently impacts
Wetland 6.

