



STORAGE UNIT/PARKING COUNT	
STRUCTURE A (CLIMATE CONTROL):	
5'x5'	8
5'x10'	24
10'x10'	218
10'x15'	34
10'x20'	34
STRUCTURE B (NO CLIMATE CONTROL):	
10'x10'	21
STRUCTURE C (NO CLIMATE CONTROL):	
10'x20'	20
STRUCTURE D (NO CLIMATE CONTROL):	
10'x20'	16
STRUCTURE E:	
40'x30'	1 (CLIMATE CONTROL)
34'x30'	2 (CLIMATE CONTROL)
12'x30'	12 (NO CLIMATE CONTROL)
UNCOVERED PARKING:	
15'x40'	8
10'x30'	10

MADDEN
CIVIL ENGINEERS
431 E. Horatio Avenue
Suite 200
Maitland, Florida 32751
(407) 629-8330

CONCEPT
FOR
TERRACINA AT LAKE FOREST SELF STORAGE
SEMIWOLE COUNTY
FLORIDA


TERRACINA AT LAKE FOREST SELF STORAGE, LLC

ENGINEER IN CHARGE:
CHANDLER V. LINDBERG, P.E. #17178
DATE: March 5, 2024
CERTIFICATE OF AUTHORIZATION NO. CA-0007723

NO.	DATE	REVISIONS

JOB # _____ 22013
DATE: 2/1/24
SCALE: 1"=30'
DESIGNED BY: CHM
DRAWN BY: CHM
APPROVED BY: CHM

CONCEPT

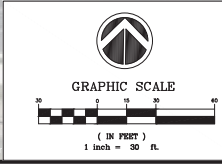

© 2022 Microsoft Corporation © 2022 Maxar



FILE: J:\2024\22013 - Terracina Storage\304_Concept\22013_304.mxd - Saturday, March 9, 2024 3:25 PM



From Lake Forest Entrance looking East.



Via Pontina Run Looking South

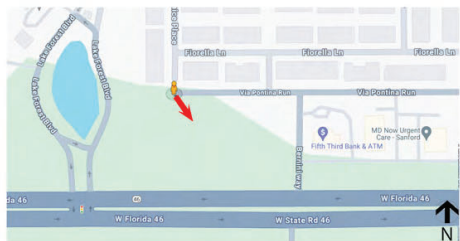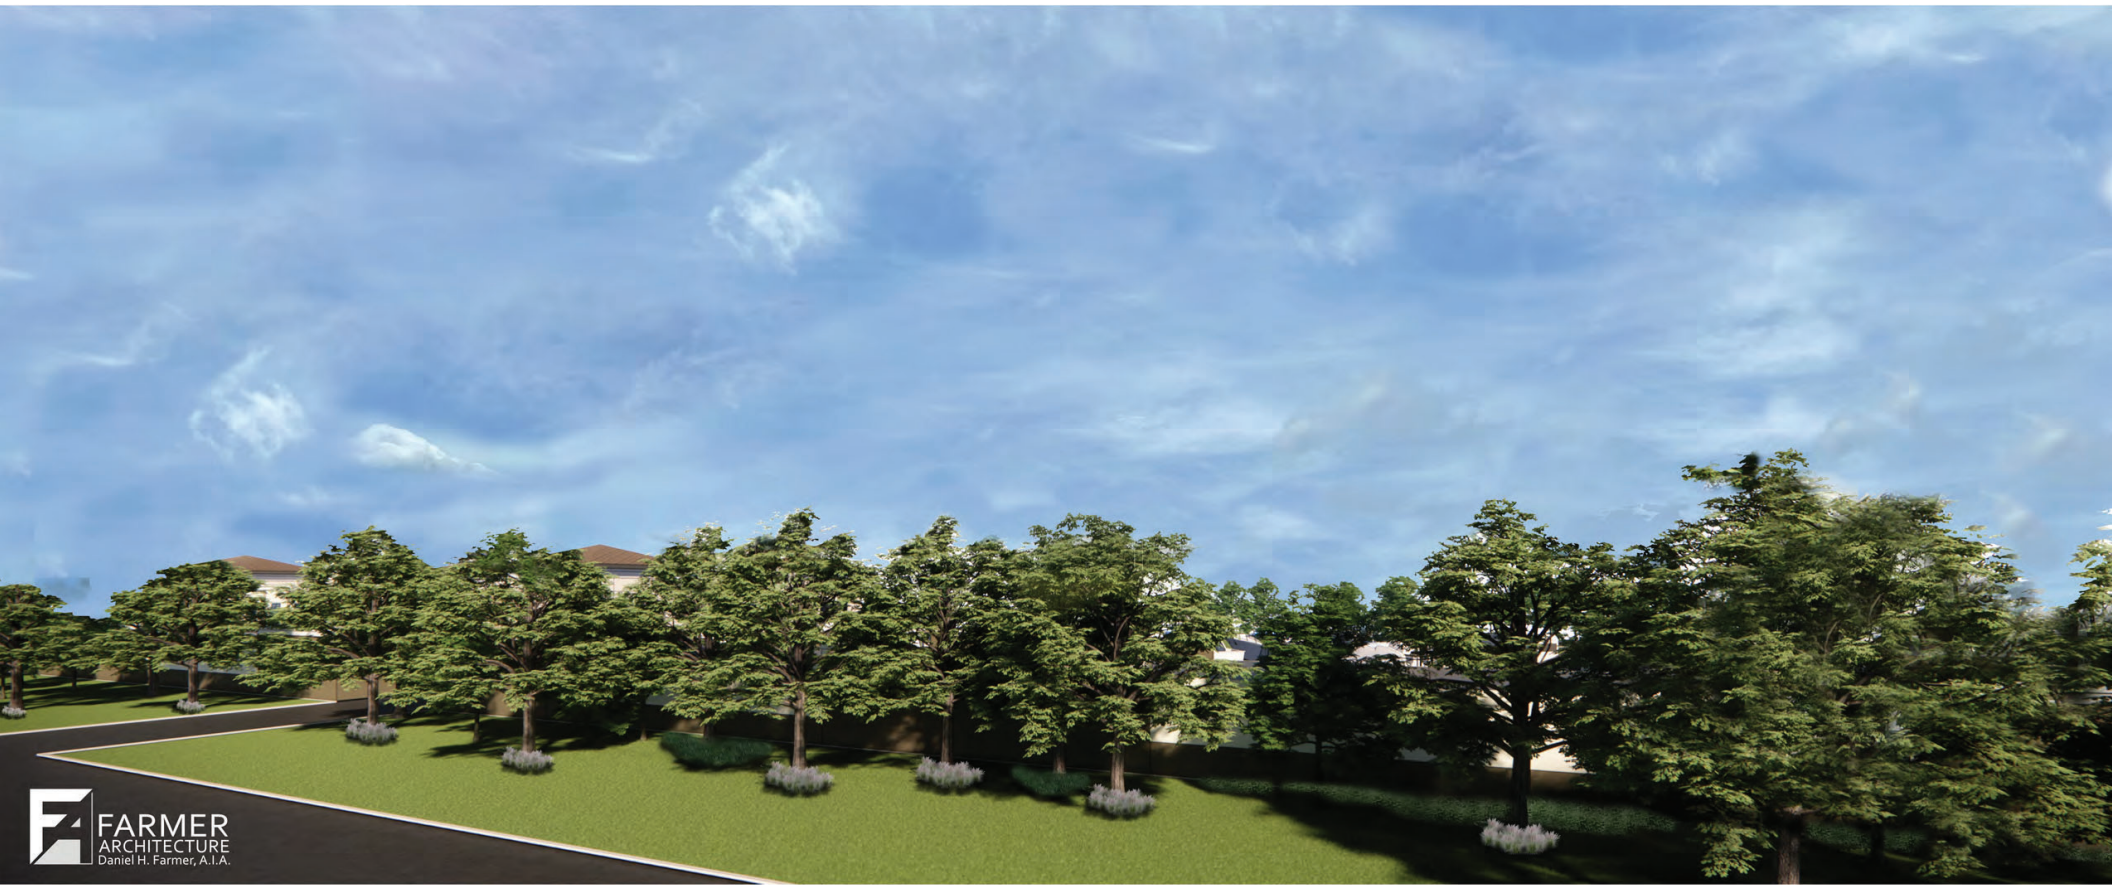

From Via Pontina Run looking Southeast



From State Rd 46 looking South West



From State Rd 46 looking North West



From State Rd 46 looking Northeast



From State Rd 46 looking North

