


6.11.2008 P.M.
 122.00'(M)
 N 42°08'37" W
 N 42°08'37" W 122.78'(M)

P.L.B. # 20-10-20-005-000-000

N 89°58'14" E 180.86'(M)
 EAST 180.75'(D)

N 89°48'24" E 180.83'(M)
 EAST 180.75'(D)

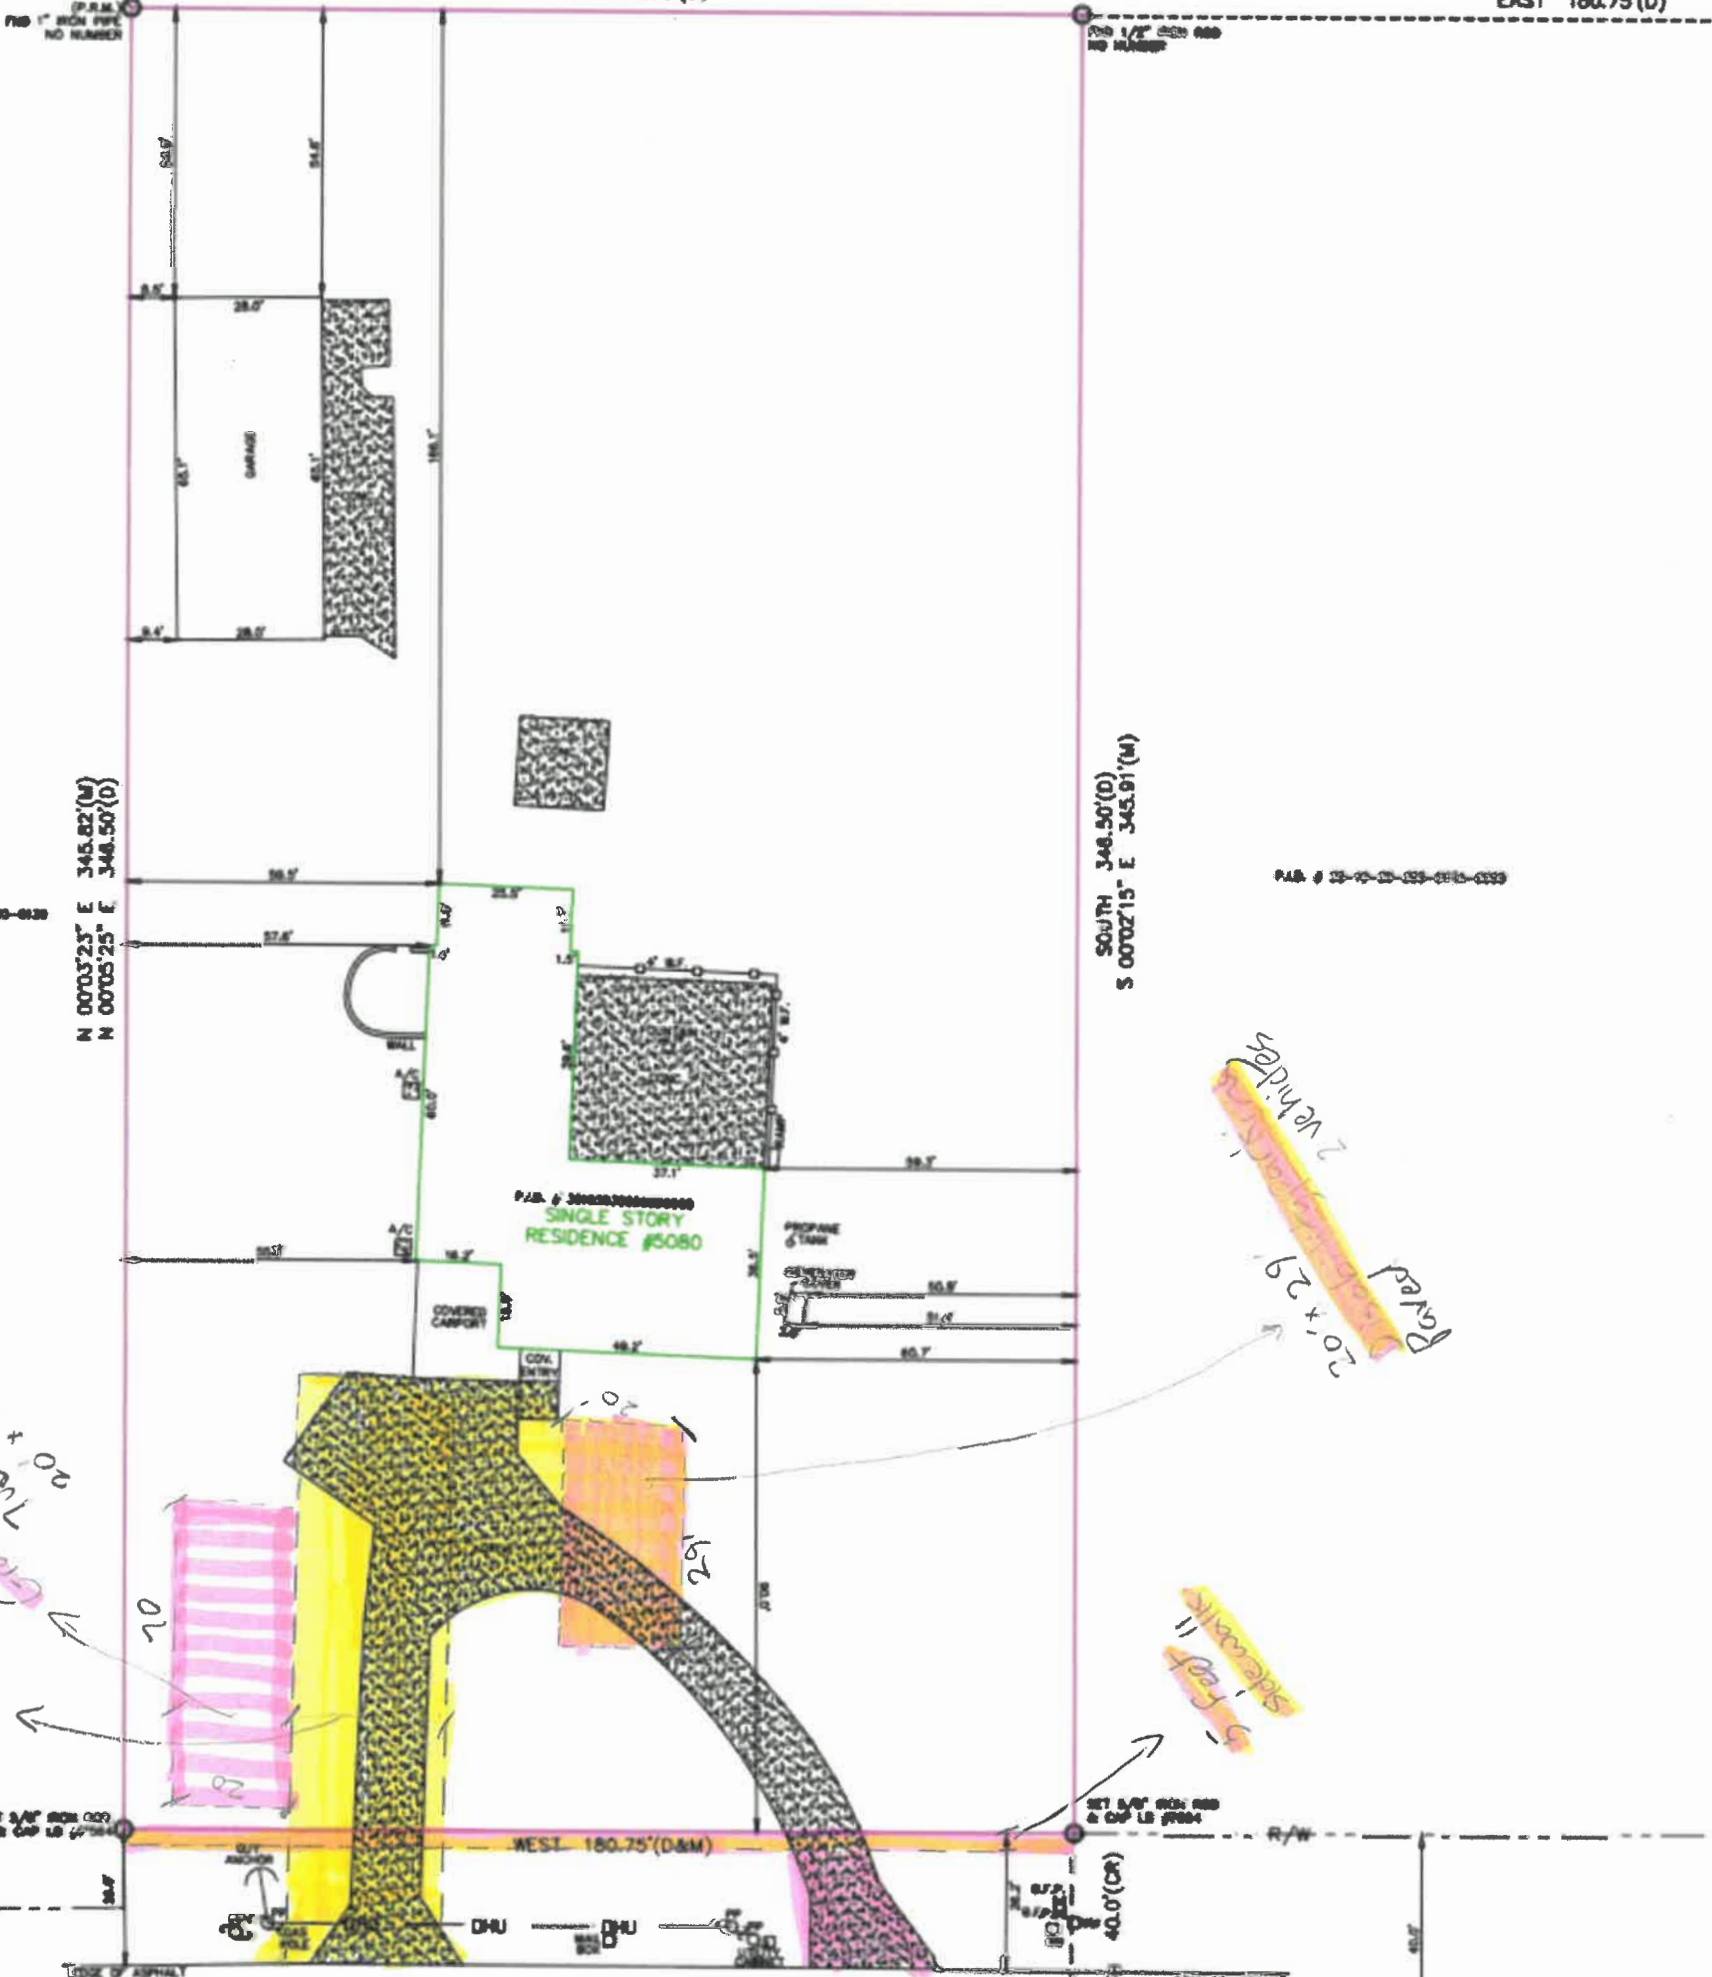

Handwritten notes:
 24 Feet Paved Drive way
 20 x 70' Gravel parking
 20'

Handwritten notes:
 Paved 20' x 29' 2 Vehicles

Handwritten notes:
 5' Feet sidewalk

Handwritten notes:
 Removing concrete & replace with grass

