


COVERED PATIO ADDITION
 92 CZEPAK REIDENCE
 215 W. GARDEN BLVD. • LENOXWOOD • FL.



5 JULY 25

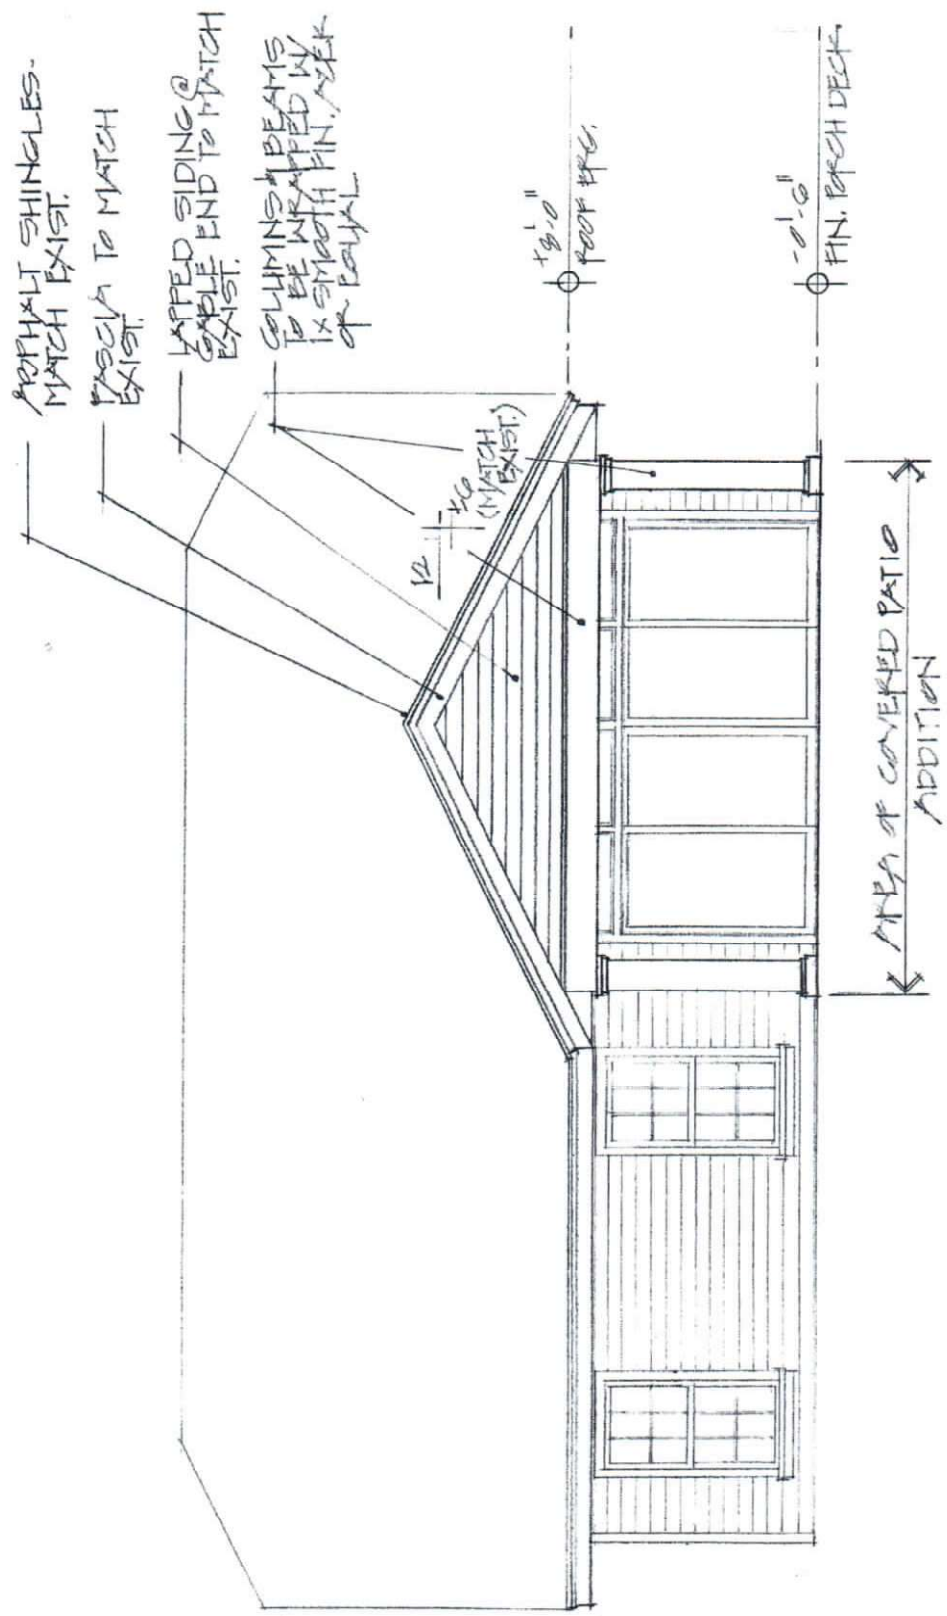

PATIO ELEVATION

1/4" = 1'-0"

