


This item has been digitally signed by Richard E. Walker, P.E. on the date adjacent to the seal. Unlimited copies of this document are permitted provided the signature and the signature must be verified on any electronic copies.



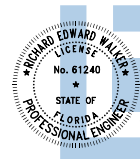


Digitally signed by Richard E Walker
Date: 2024.04.19 14:34:34-04'00'

HATCH	INDICATES
	EXIST. STRUCTURE

NOTE: ALL MAY NOT APPLY

- = 3X3X.125
- ▣ = 4X4X.125

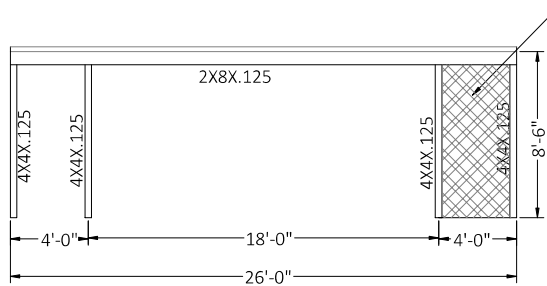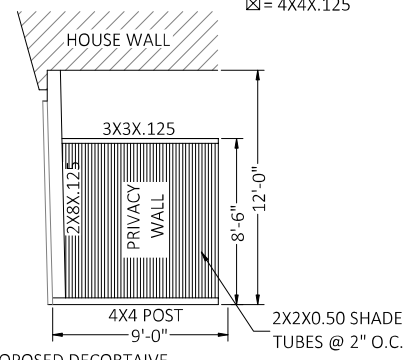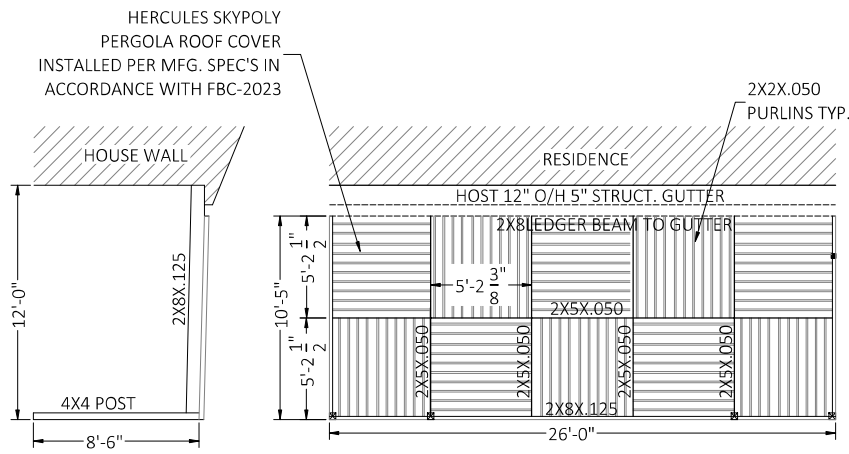

PROPOSED DECORATIVE WALL PANELS (INSTALLED PER MFG. SPEC'S)

NOTE:
FOOTING SIZE EXISTING CONCRETE SLAB. NO ADDITIONAL FOOTING OR FOUNDATION SYSTEM IS REQUIRED BY THE PROPOSED CONSTRUCTION IF A MINIMUM 6" CONCRETE SLAB IS PROVIDED IN SOUND CONDITION, FREE FROM STRUCTURAL CRACKING, SPALLING & OTHER DETERIORATION.

FLORIDA ENGINEERING LLC
4161 TAMAMI TRAIL, UNIT 101
PORT CHARLOTTE, FLORIDA 33952
(941) 391-5980
FLEng.com
Orders@FLEng.com
CA CERT. #30782

CONTRACTOR: OUTDOOR DESIGNS 474 OSPREY LAKES CIRCLE CHULUOTA FL 32766	PROJECT ADDRESS: DIAT 1592 THROHILL CIR, OVIEDO FL 32765
DESIGN DATE: 04/12/2024	SHEET: 02
REVISION 1: 04/16/2024	DRAWN BY: ES
REVISION 2: DATE	SCALE: NTS