






Proposed Gate. One would
be this the other would be
same gate, but no design

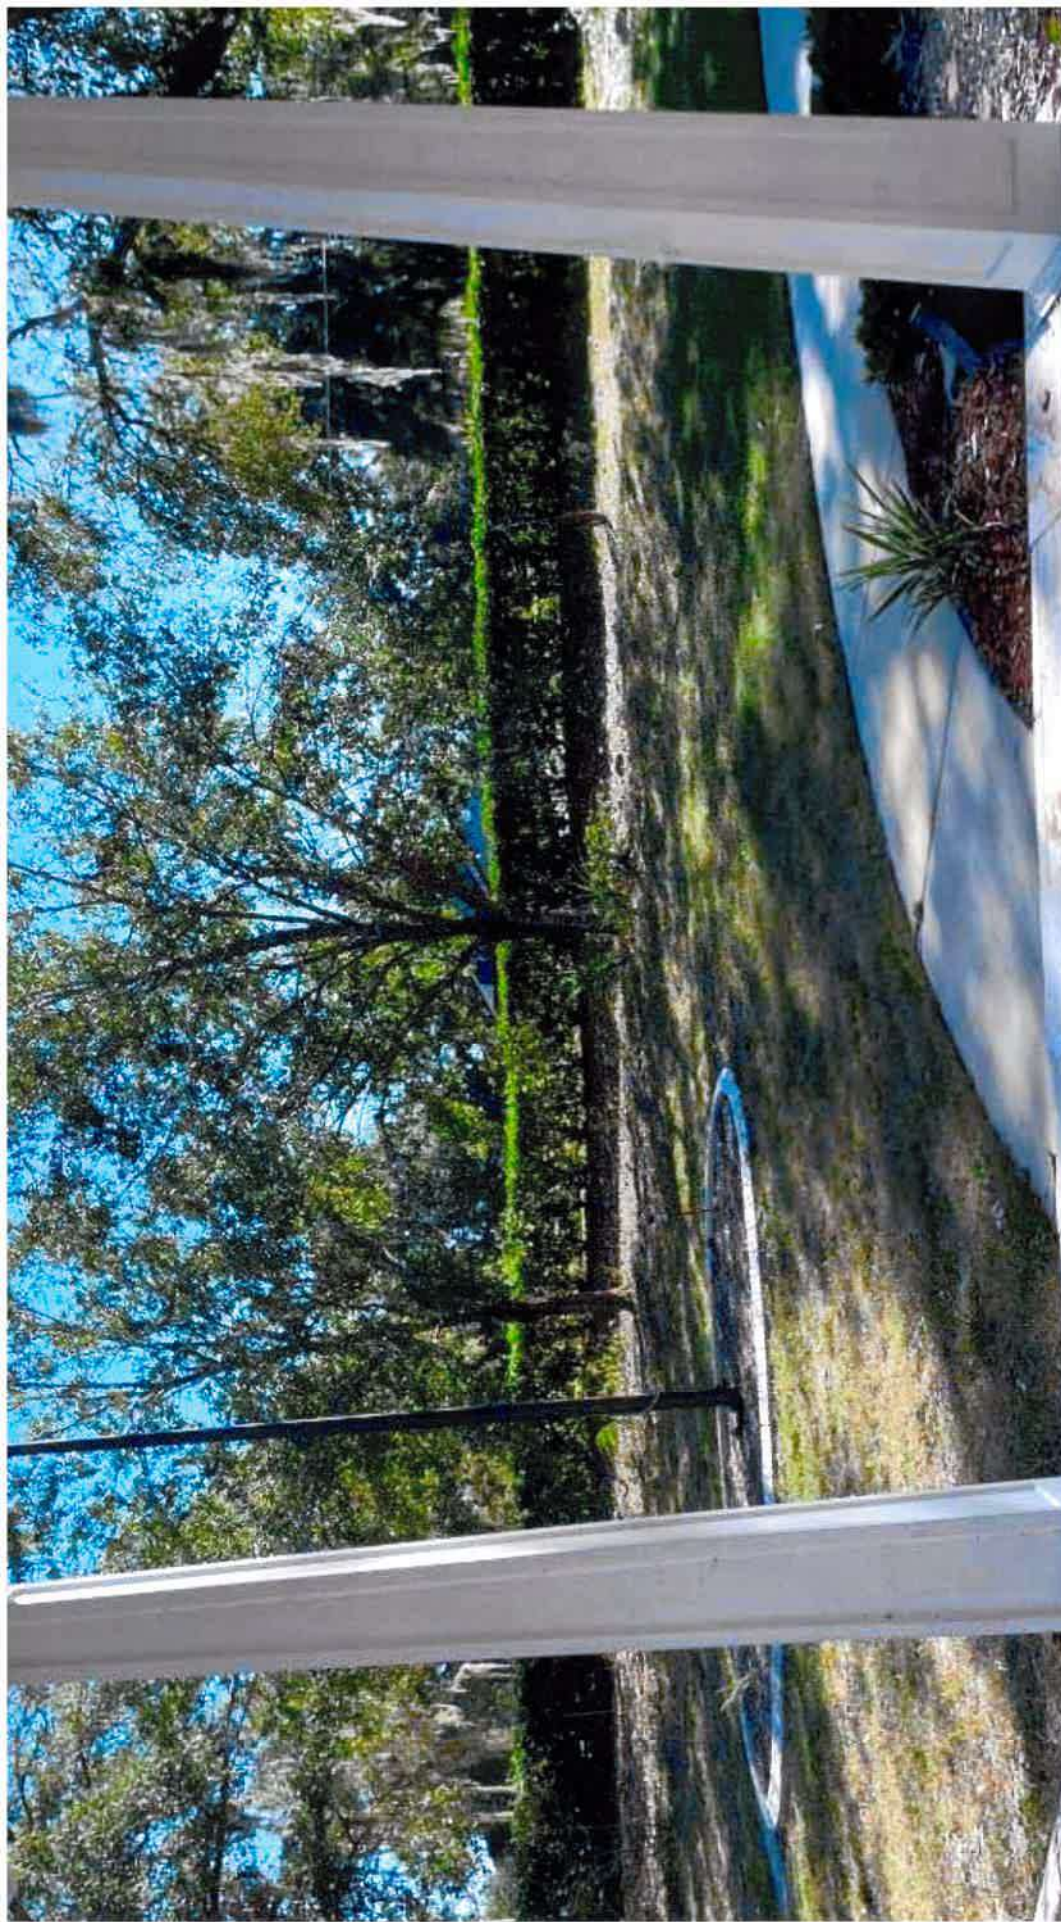

View from front door. If not approved, fence would be at the flagpole. Request is to place on this side of the shrubs, 16ft from lot line

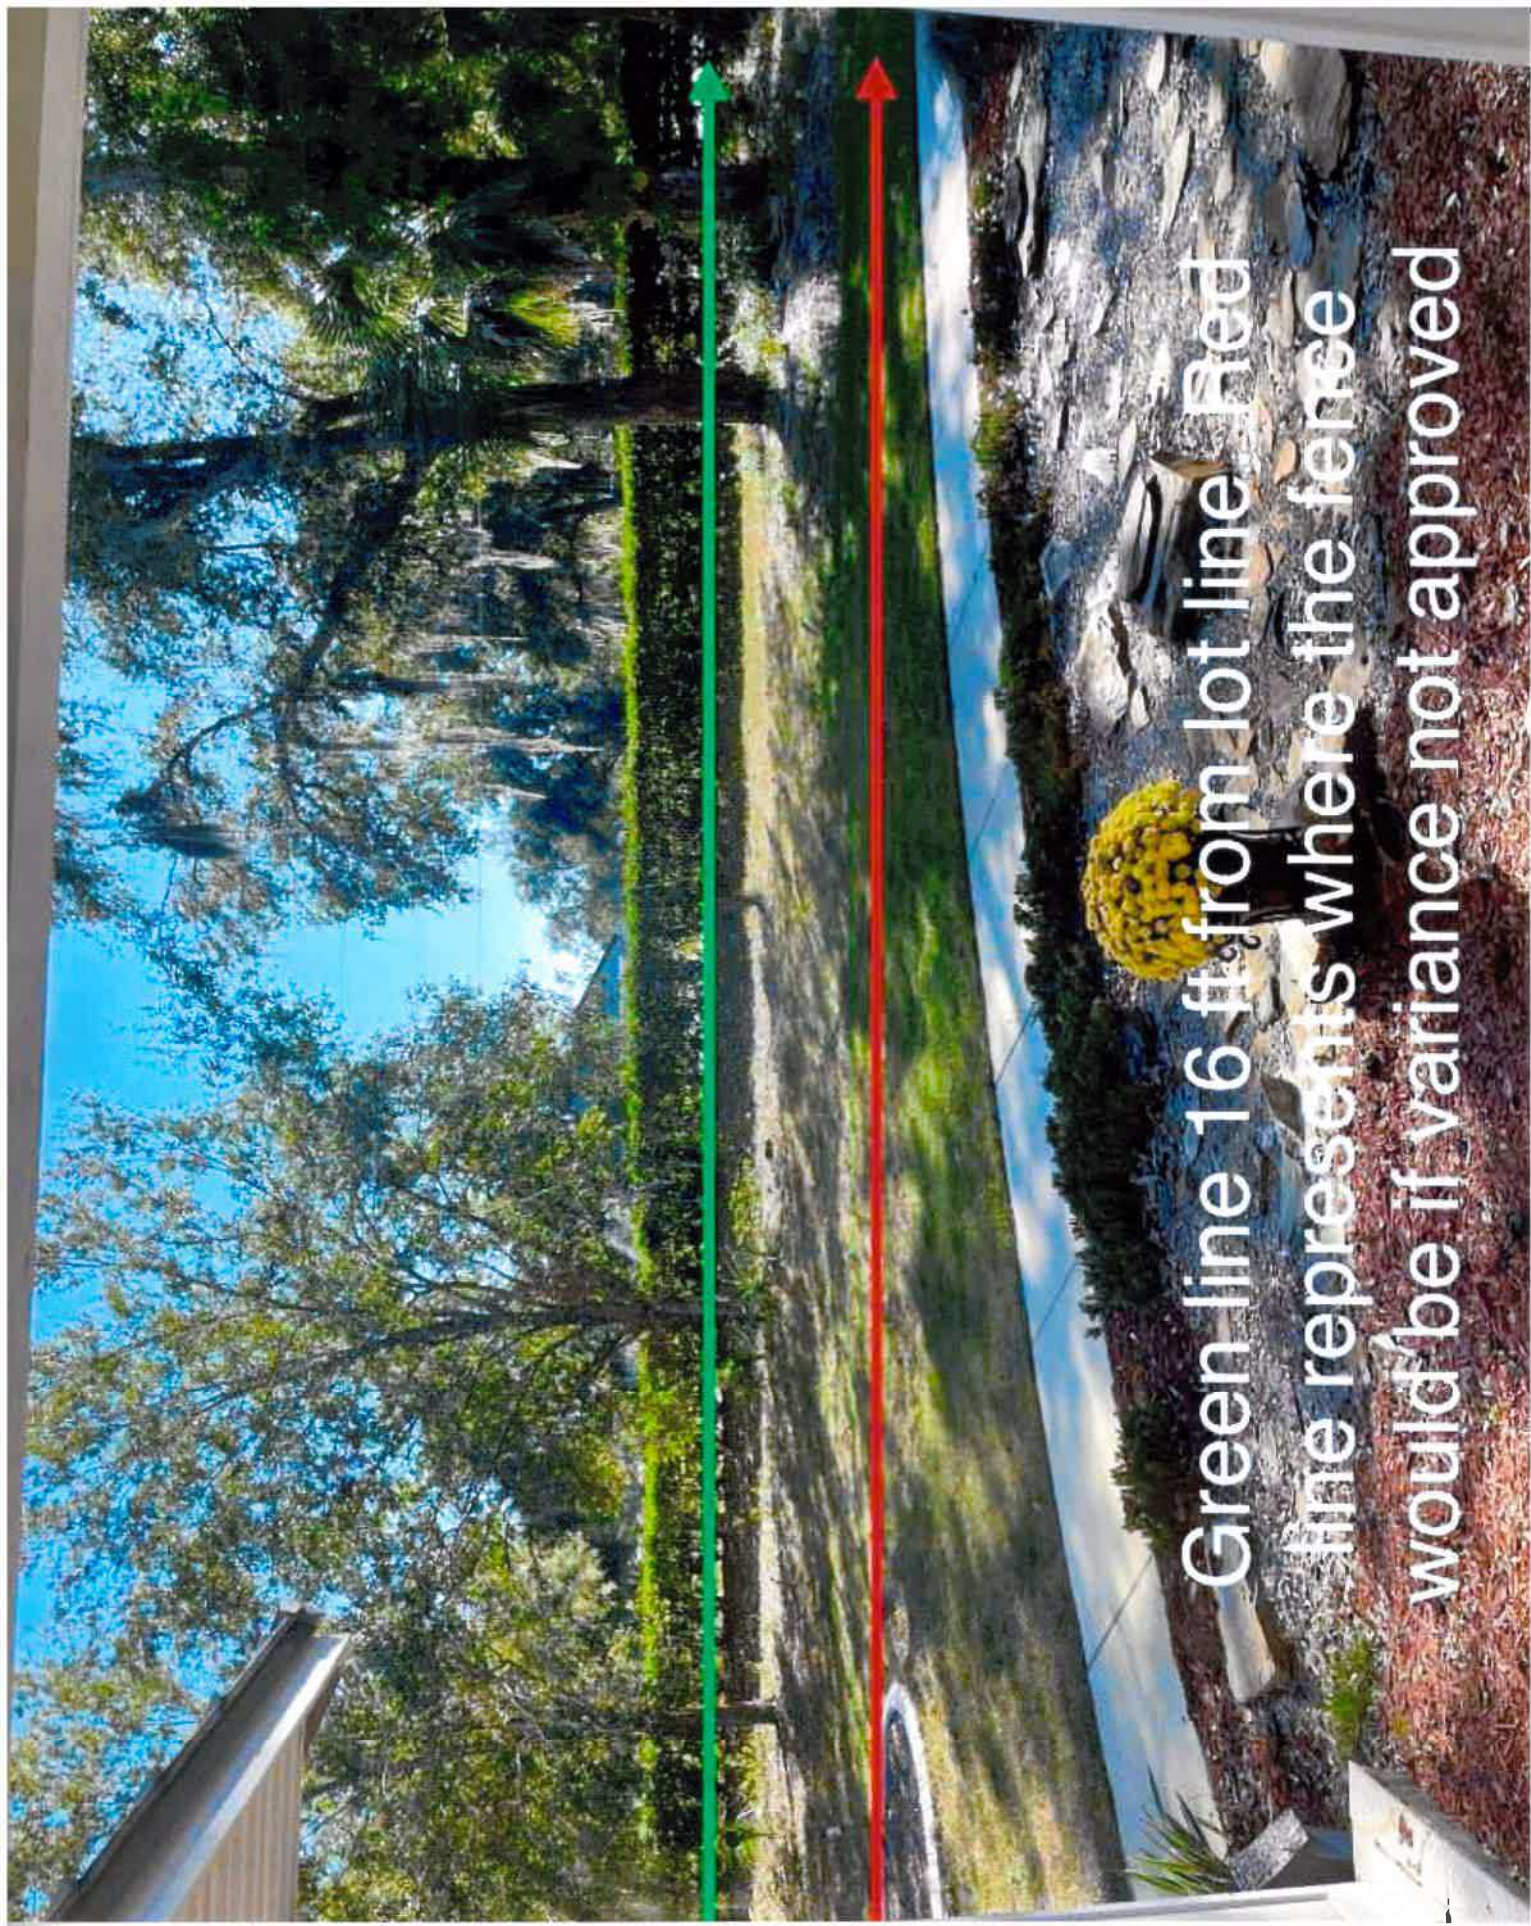

Green line 16 ft. from lot line. Red line represents where the fence would be if variance not approved

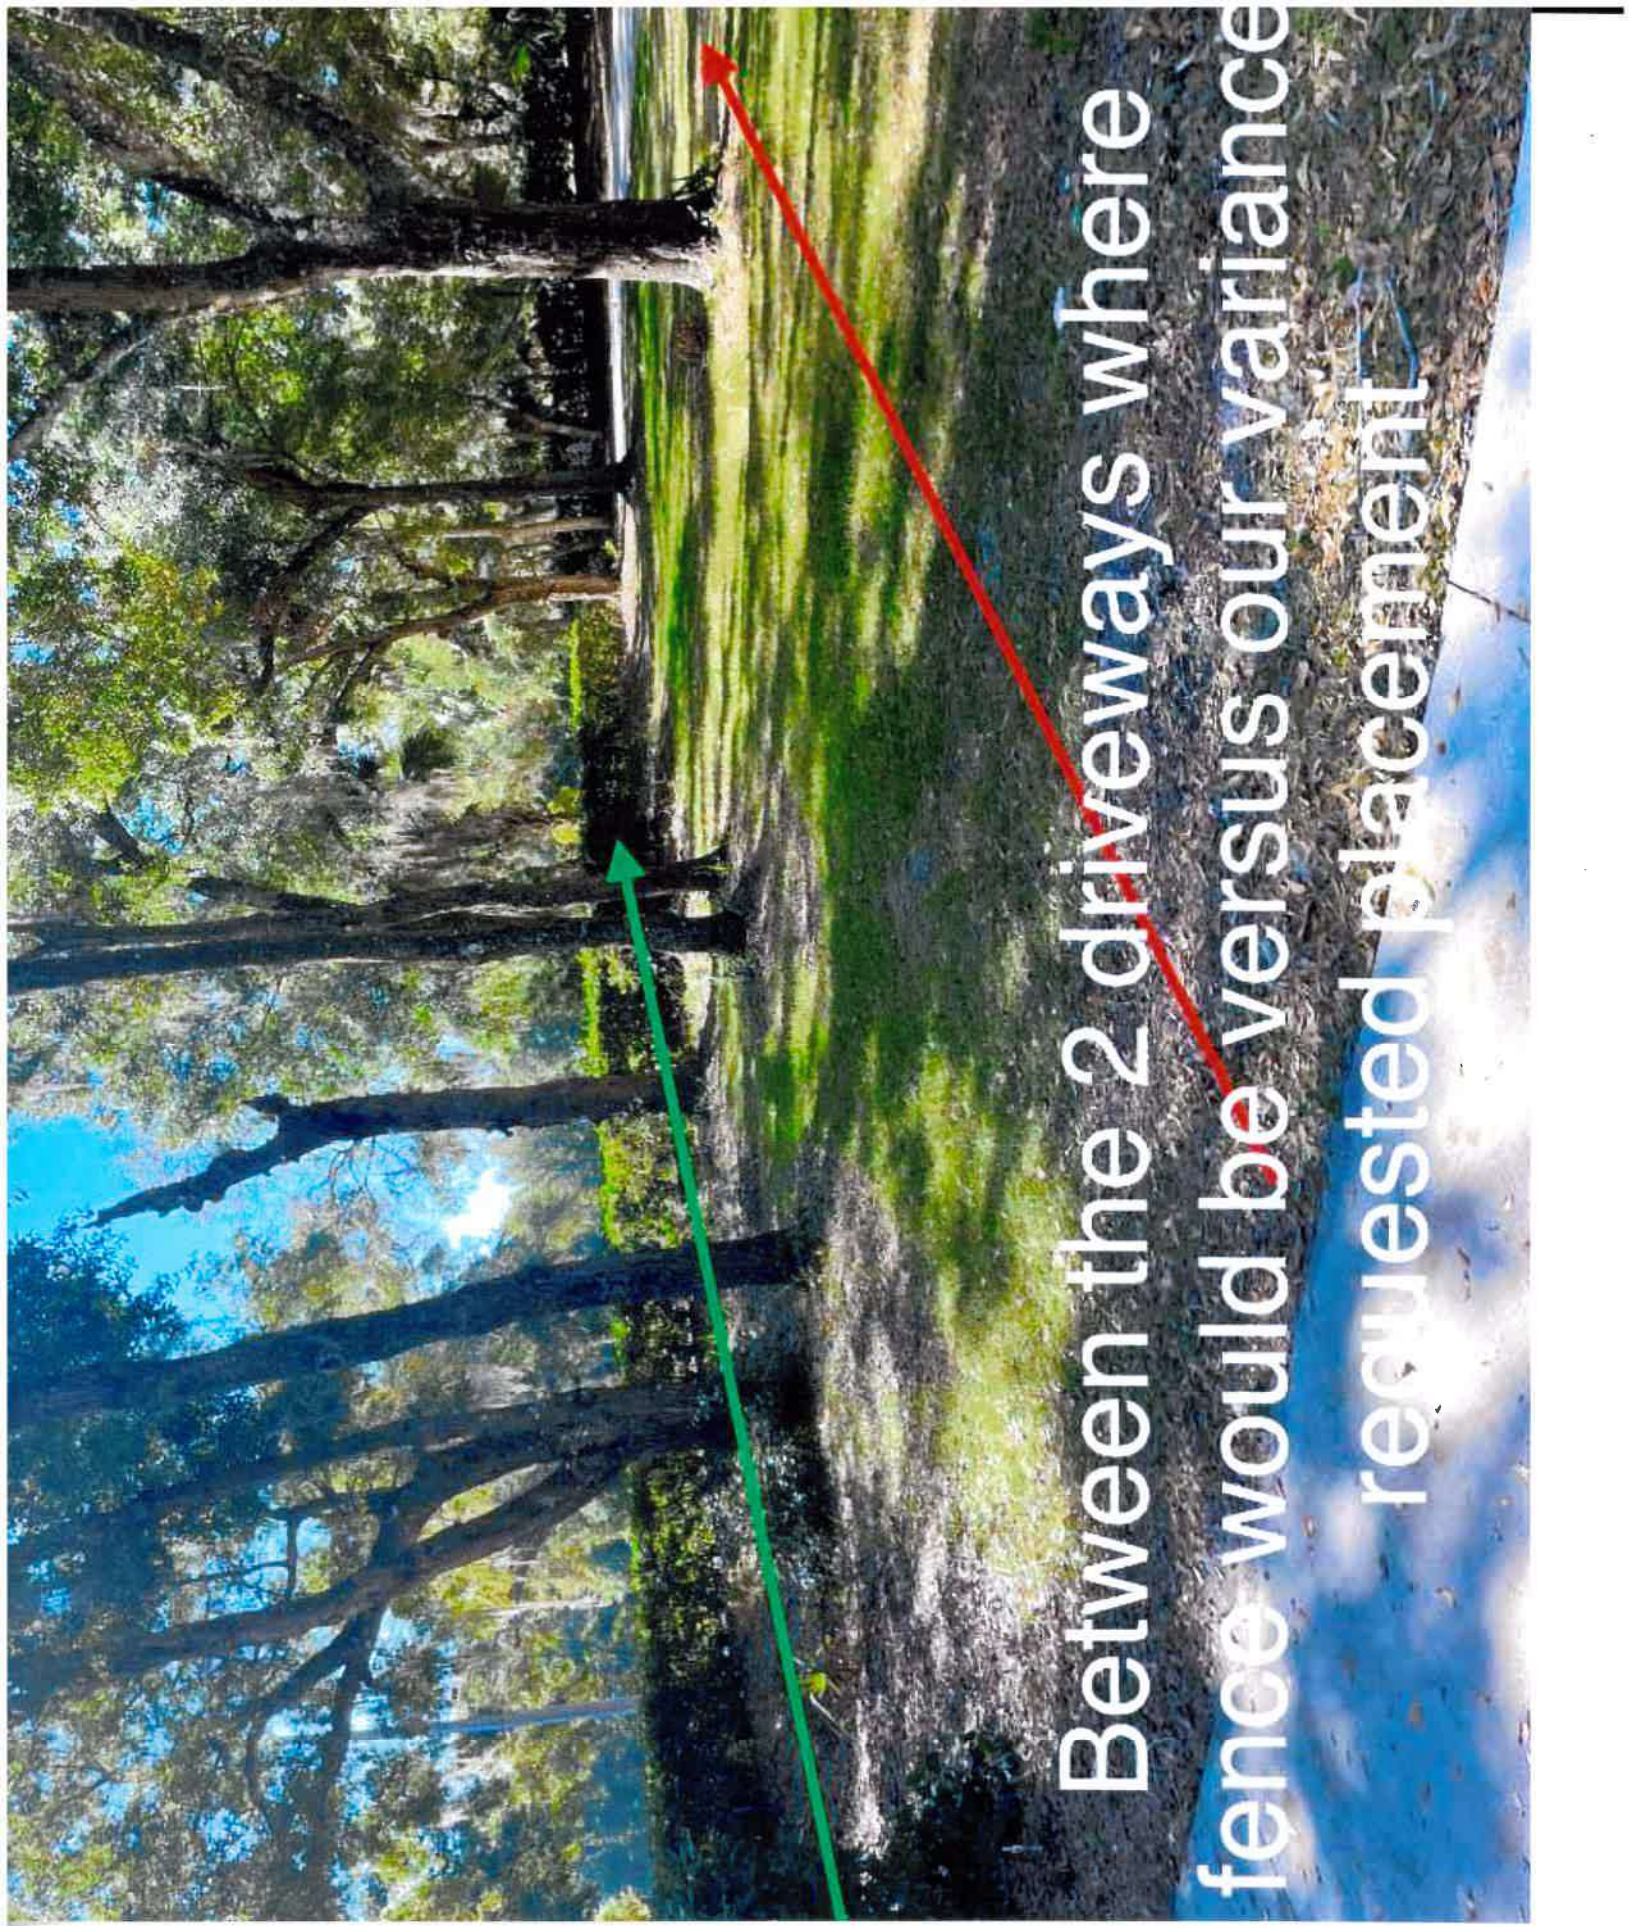

Between the 2 driveways where
fence would be versus our variance
requested placement

