


SITE PLAN

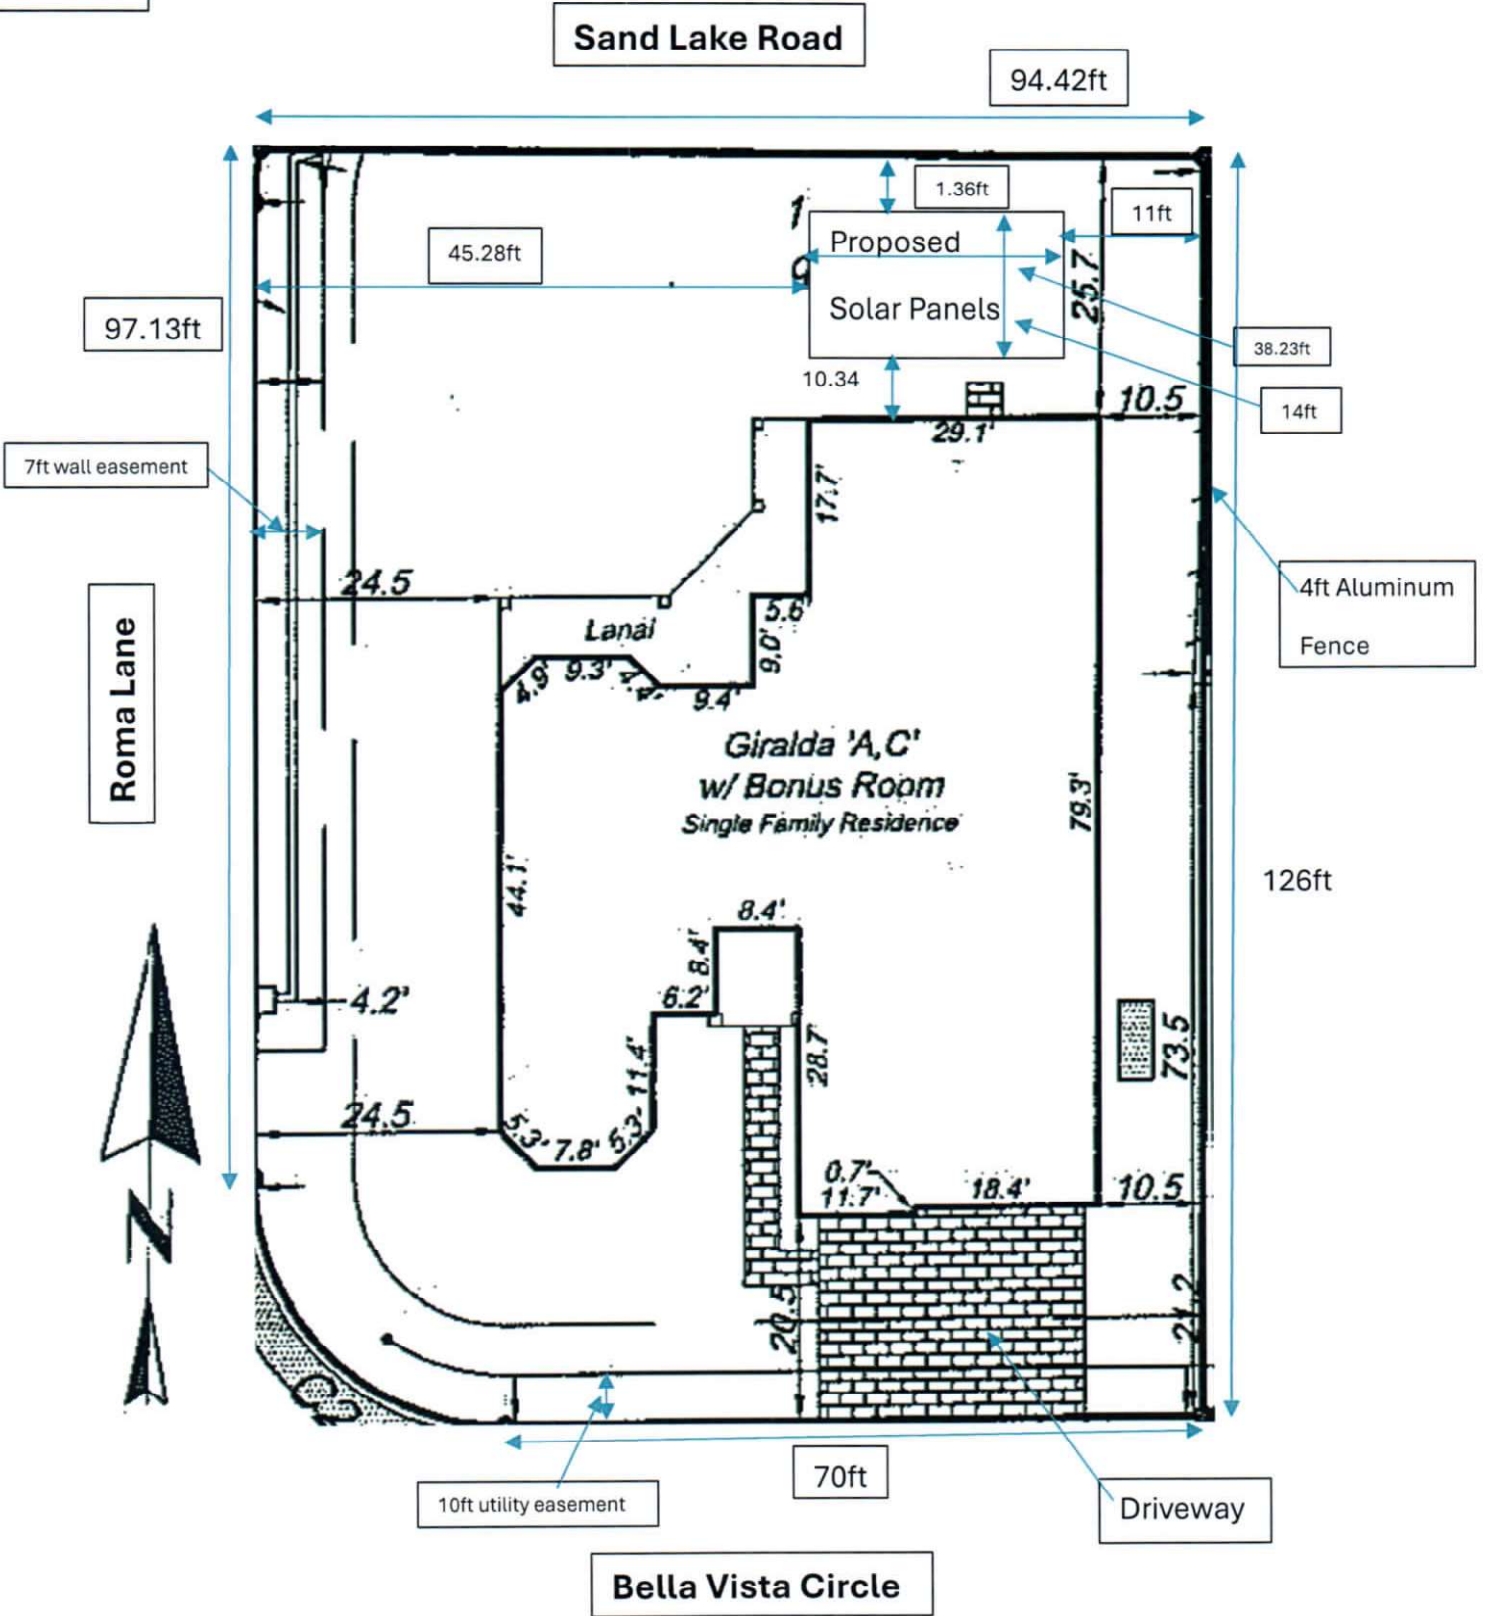

Parcel ID#: 08-21-29-524-0000-0010
Legal Description: LOT 1 BELLA VISTA PB 72 PGS 57-61

A vegetation management plan will be applied under and around the proposed solar panel installation.