



VERLANDER
LANDSCAPE ARCHITECTURE
1880 Mendota Club
Avenue N. 33511
Tampa, FL 33613
www.verlander.com

STEVEN F. VERLANDER, P.L.A.
License No. LA6667258

LANDSCAPE PLAN
TERRACINA AT LAKE FOREST
SELF STORAGE

SEMINOLE COUNTY, FLORIDA


REVISIONS

DATE	BY	DESCRIPTION
3-5-24	SPK	REVISED LANDSCAPE



PROJ.: 2334
SCALE: 1"=20'-0"
DATE: 8-24-23
SHEET:

L-300

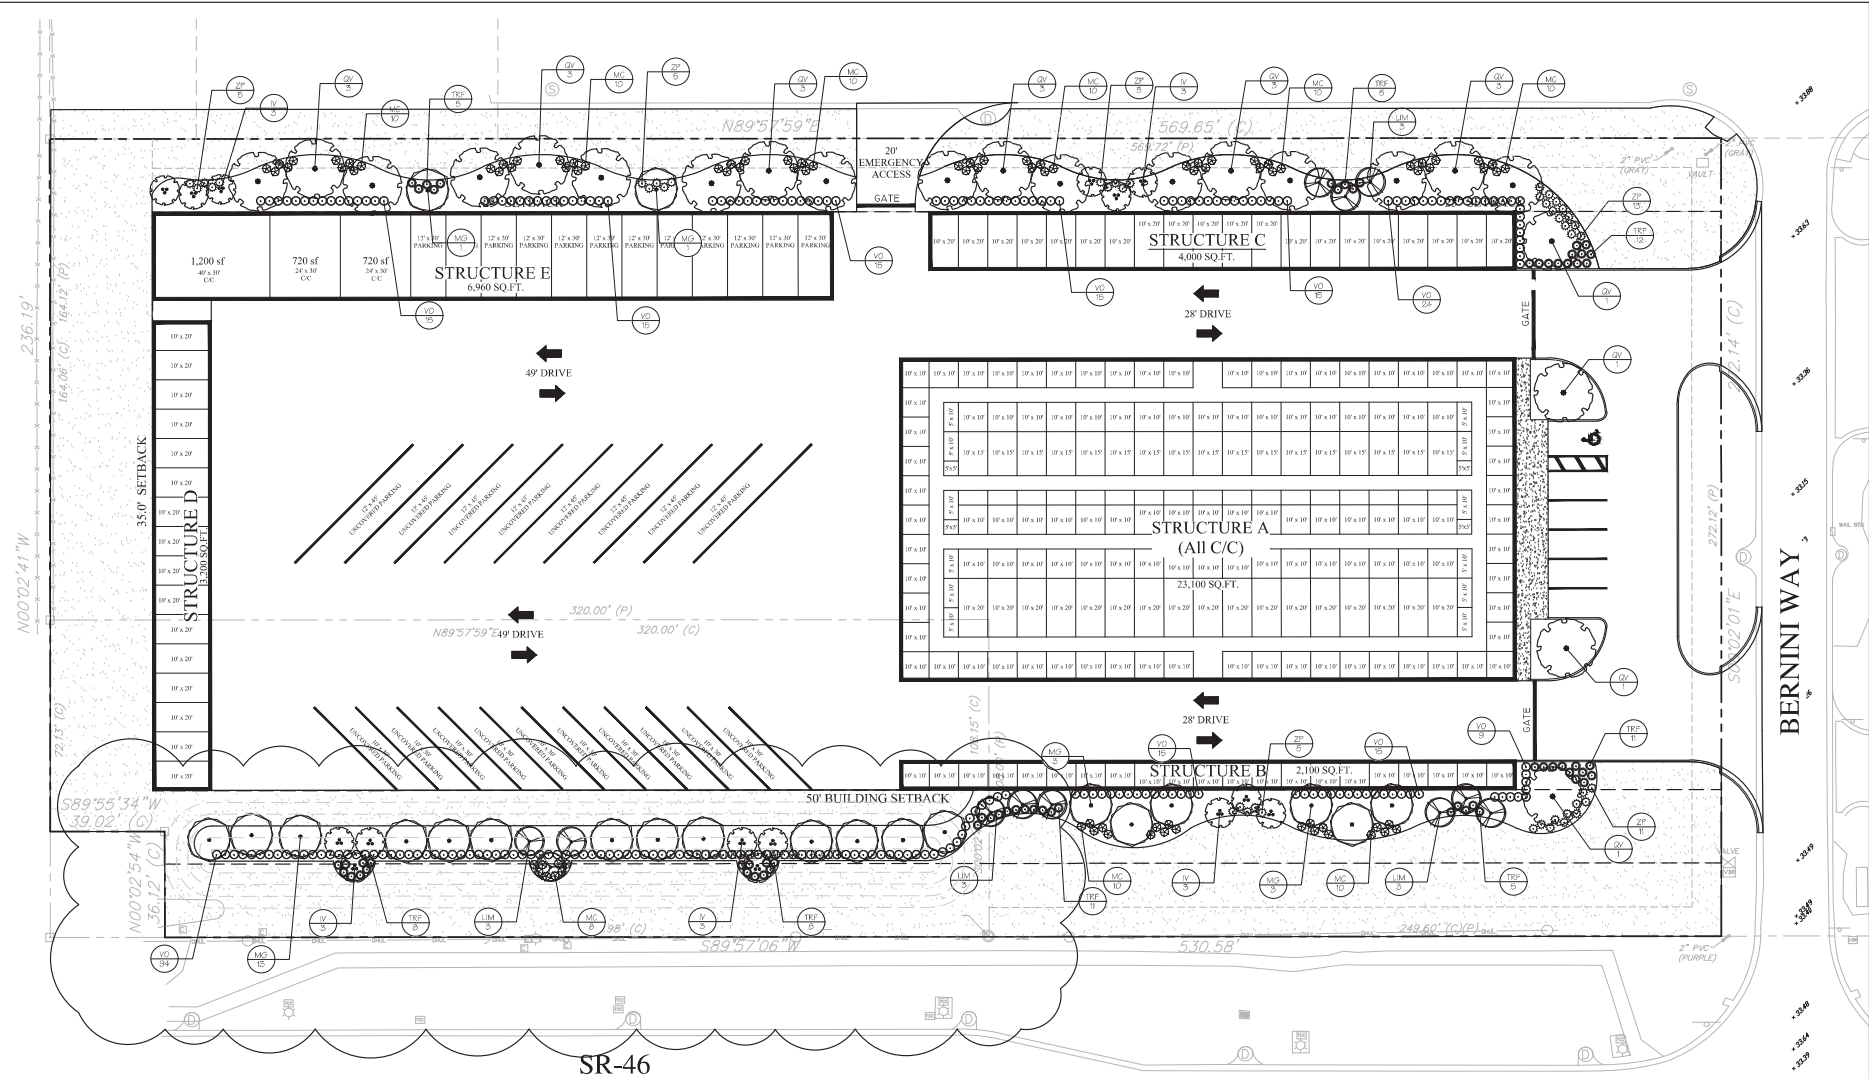

PLANT SCHEDULE

CODE	QTY	BOTANICAL NAME	COMMON NAME	CONT	CAL	SIZE	REMARKS
TREES							
TV	15	Ilex vomitoria	Yaupon Holly	25-gal or B45	1.5'	6" DA	MULTI-TRUNK STANDARD
UM	12	Lagerstroemia faurii 'Muskogee'	Multi-Trunk Lavender Grape Myrtle	25-gal or B45	1.5'	6" DA	WELL DEVELOPED PYRAMIDAL FORM, SPEC QUALITY SINGLE STRAIGHT TRUNK, WELL DEVELOPED CANOPY
MG	21	Magnolia grandiflora D.D. Blanchard	Southern Magnolia	45-gal or RPG/B45	3'	10" - 12"	
QV	22	Quercus virginiana	Southern Live Oak	45-gal or RPG/B45	3'	10" - 12" X6"	
SHRUBS							
MC	88	Muhlenbergia capillaris	Pink Muttly Grass	3-gal	3'	HT	
TRF	65	Trypsanum forficatum	Florida Gamagrass	3-gal	3'	HT	
VO	232	Viburnum coccineum	Walters Viburnum	3-gal	2'	HT	
ZP	44	Zamia pumila	Coprite Cycad	3-gal	1.5'	2'	

LANDSCAPE BUFFER REQUIREMENTS
SOUTH (SR 46 CORRIDOR)
Total length 530'

	REQUIRED	PROPOSED
CANOPY TREE	22	22
UNDERSTORY TREE	22	22
SHRUBS	85	198