



# PROPOSED STRUCTURE


## FIRST FLOOR PLAN

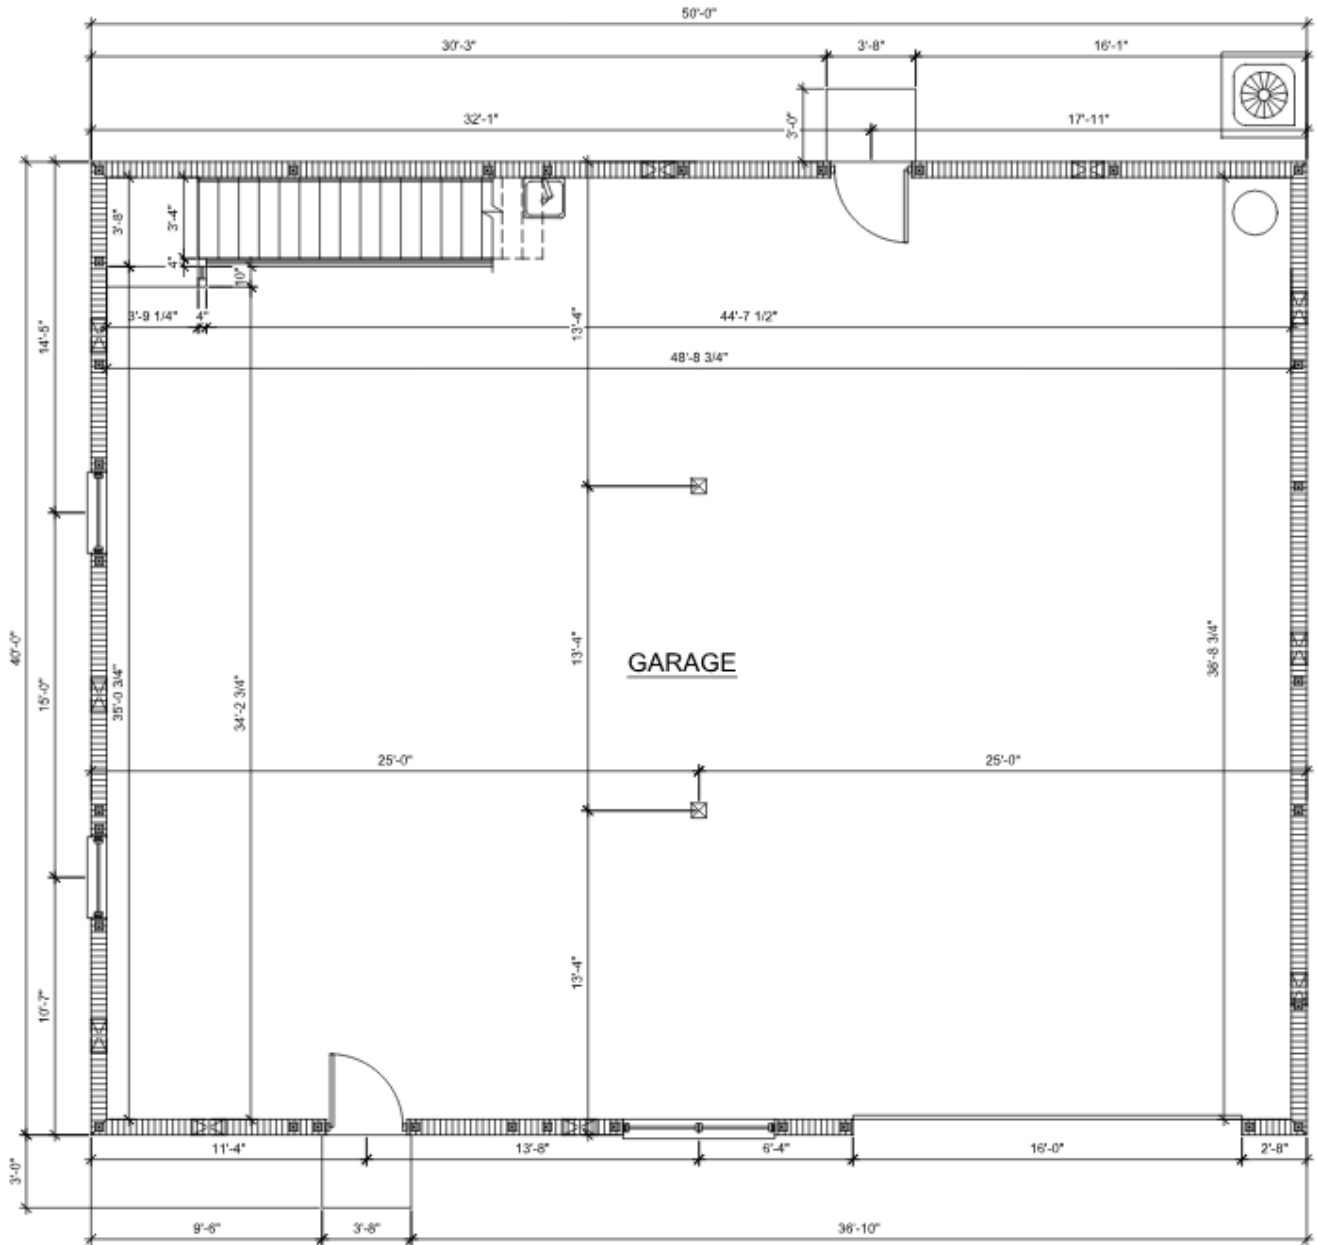


# SECOND FLOOR PLAN

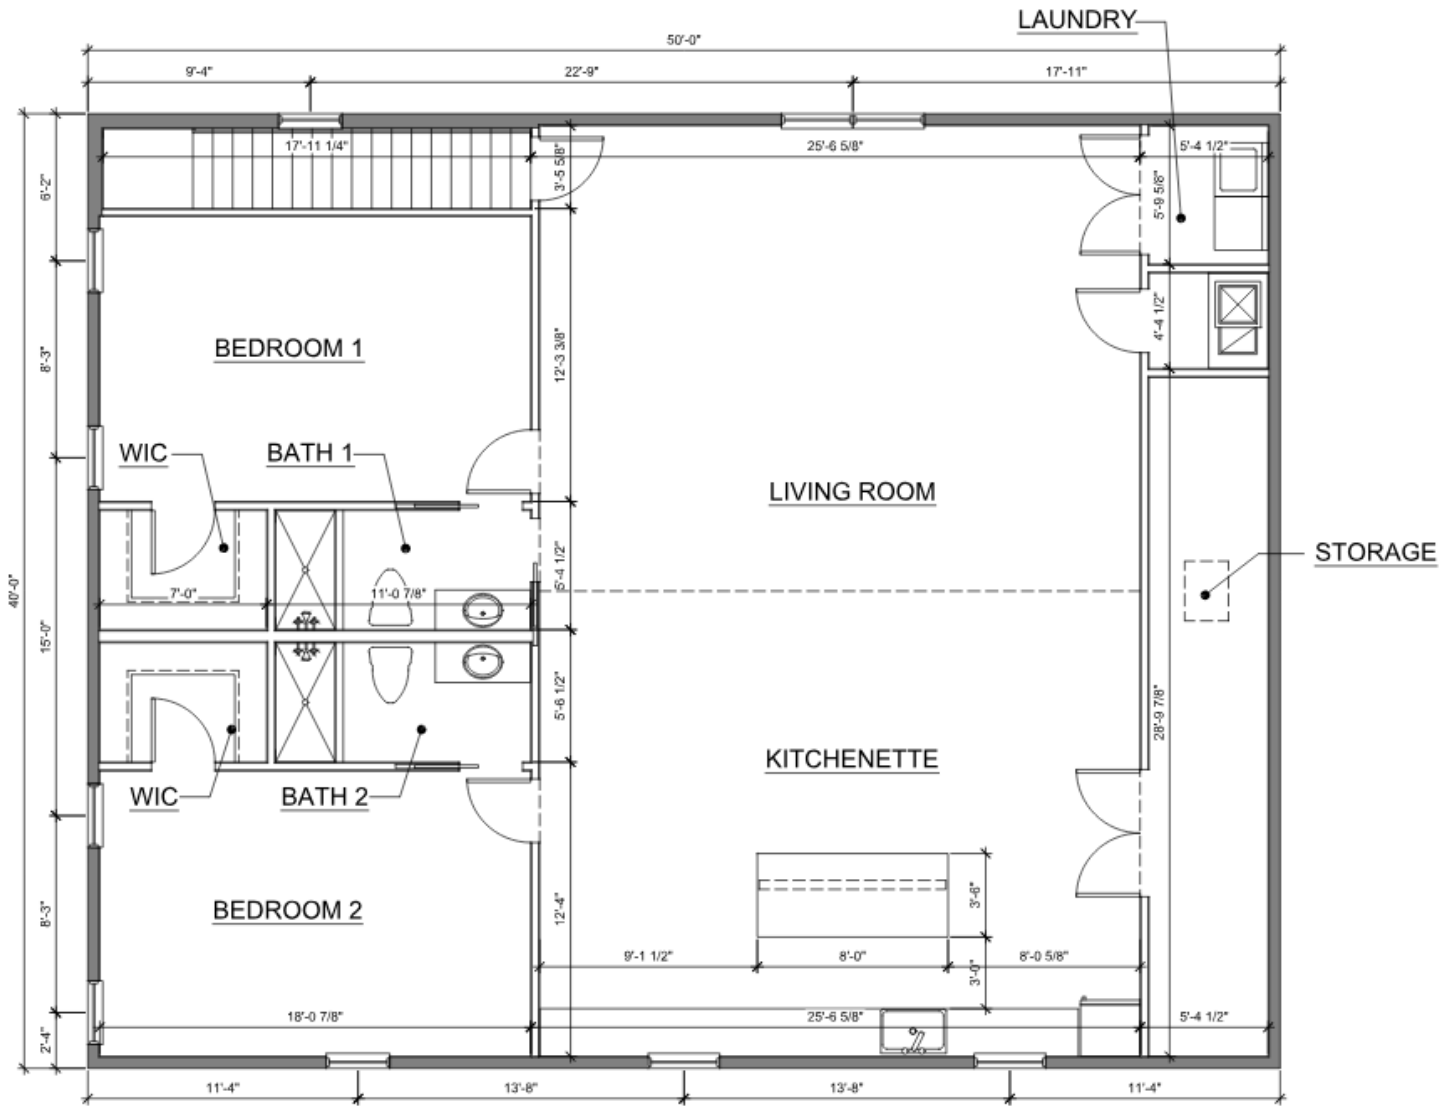

# ELEVATIONS

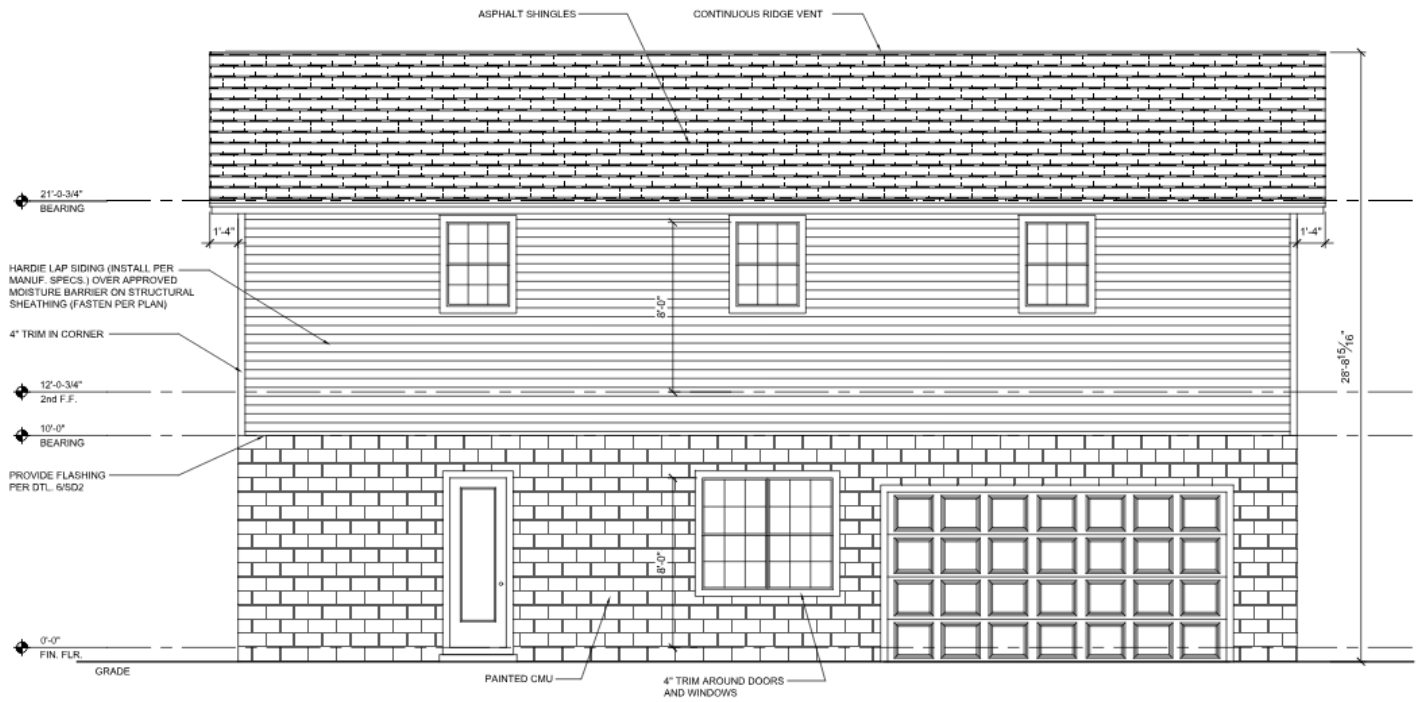

## FRONT ELEVATION

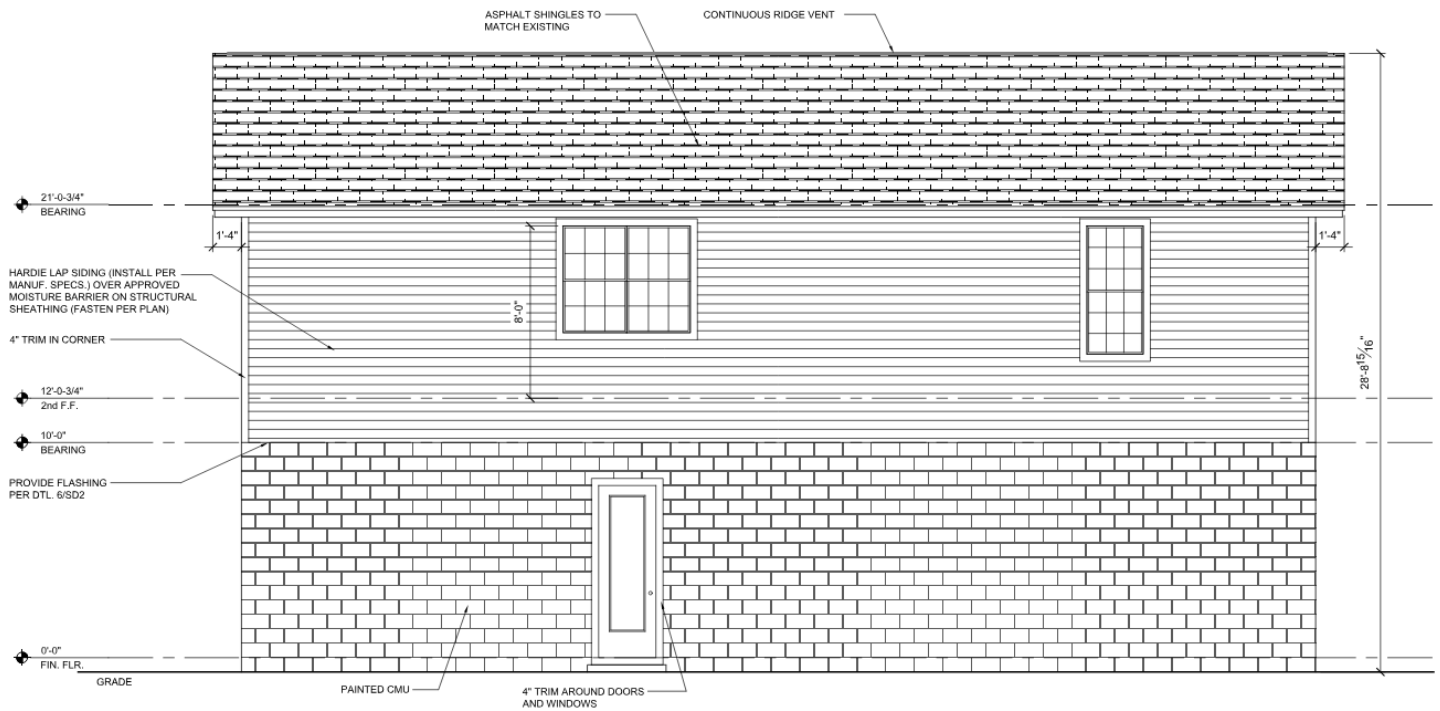

## REAR ELEVATION