


SITE PLAN

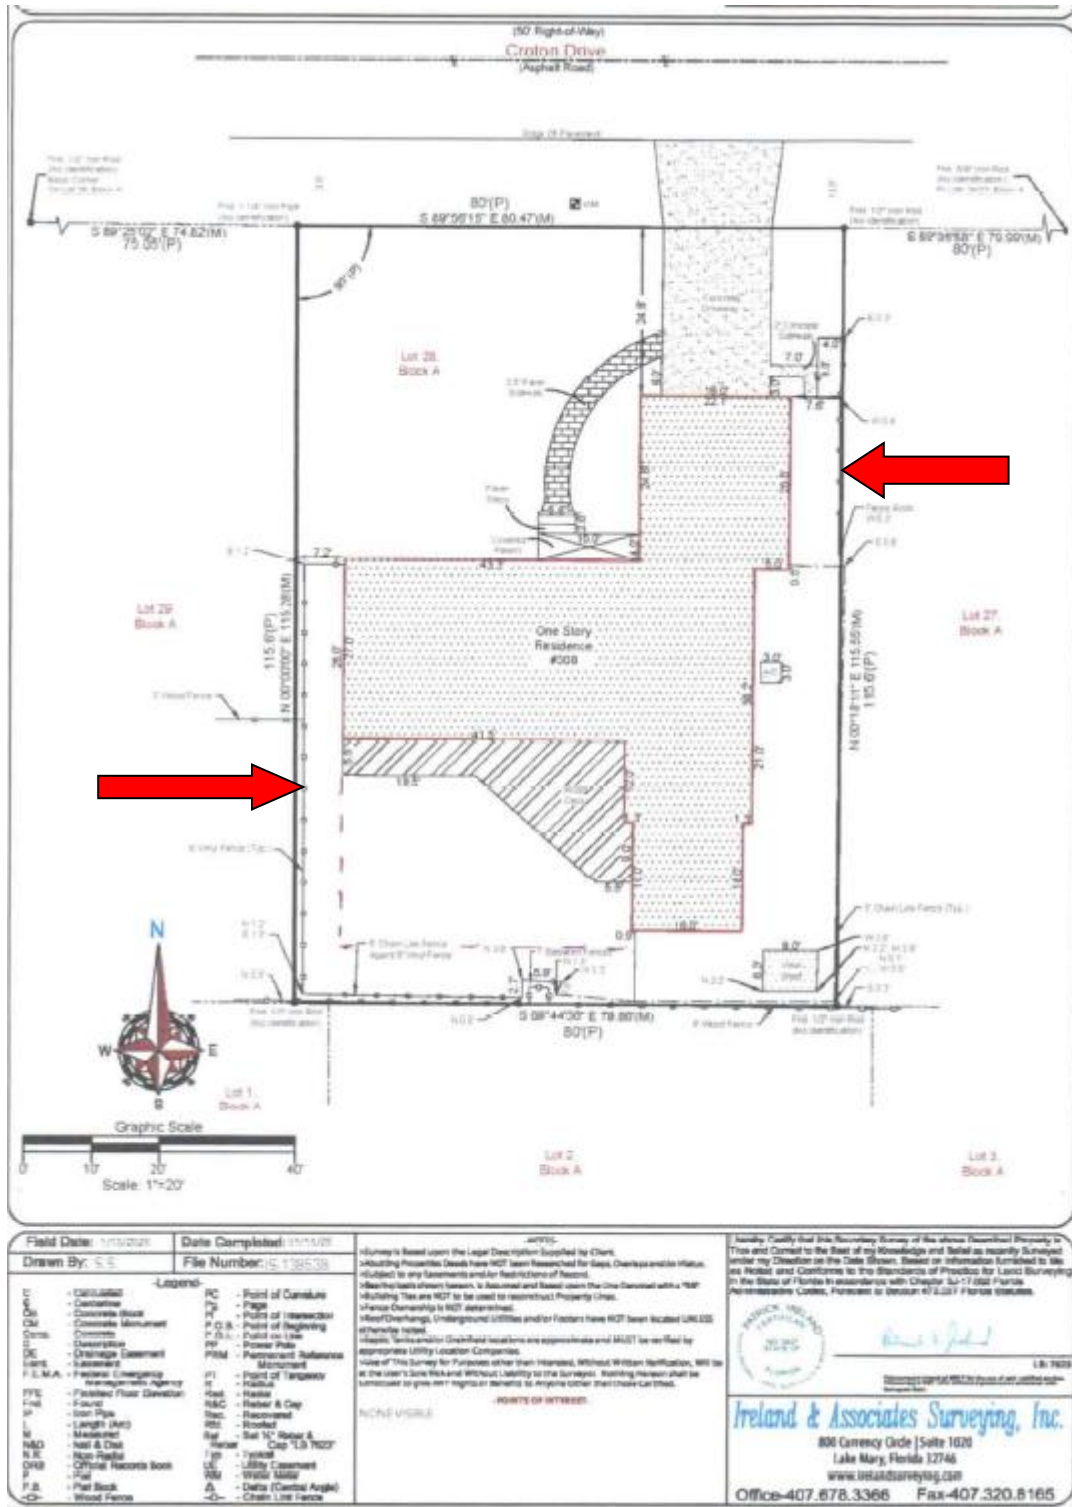

----- proposed screen enclosure