


LOT 29, AND THE NORTHERLY 56.4 FEET OF LOT 28, BLOCK A
"MEREDITH MANOR, KNOB HILL SECTION", ACCORDING TO THE
PLAT THEREOF, AS RECORDED IN PLAT BOOK 9, PAGE 55 OF
THE PUBLIC RECORDS OF SEMINOLE COUNTY, FLORIDA.

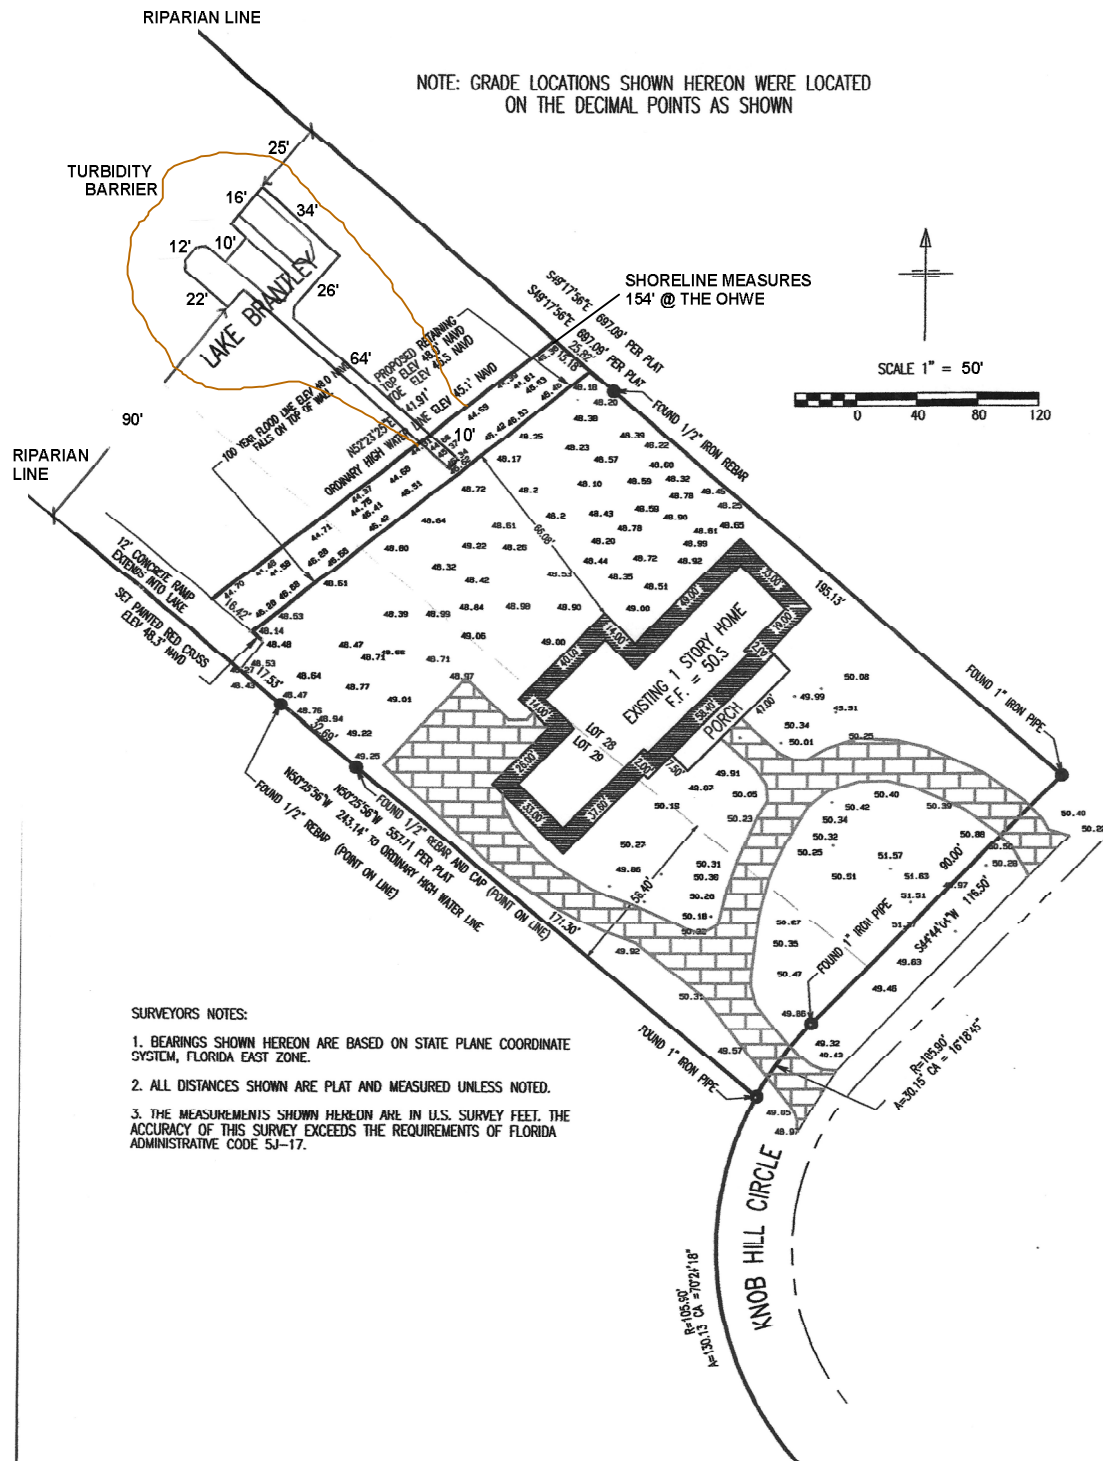

EDWARD MIZO PROFESSIONAL LAND SURVEYOR 175 ANCONA AVE DEBARY, FL 32713 (321) 436-9391	220 KNOB HILL CIRCLE SEMINOLE COUNTY, FLORIDA		NOVEMBER 13, 2021
		ADDED TOPO, RETAINING WALL, 100 R FLOOD LINE/HOUSE AND IMPROVEMENTS	JUN 27, 2022
		NEW TPO REAR YARD, RECOVERED PROOP CORNERS, SET OFFSET TO N LINE	FEB 17, 2022