


# EXHIBIT C

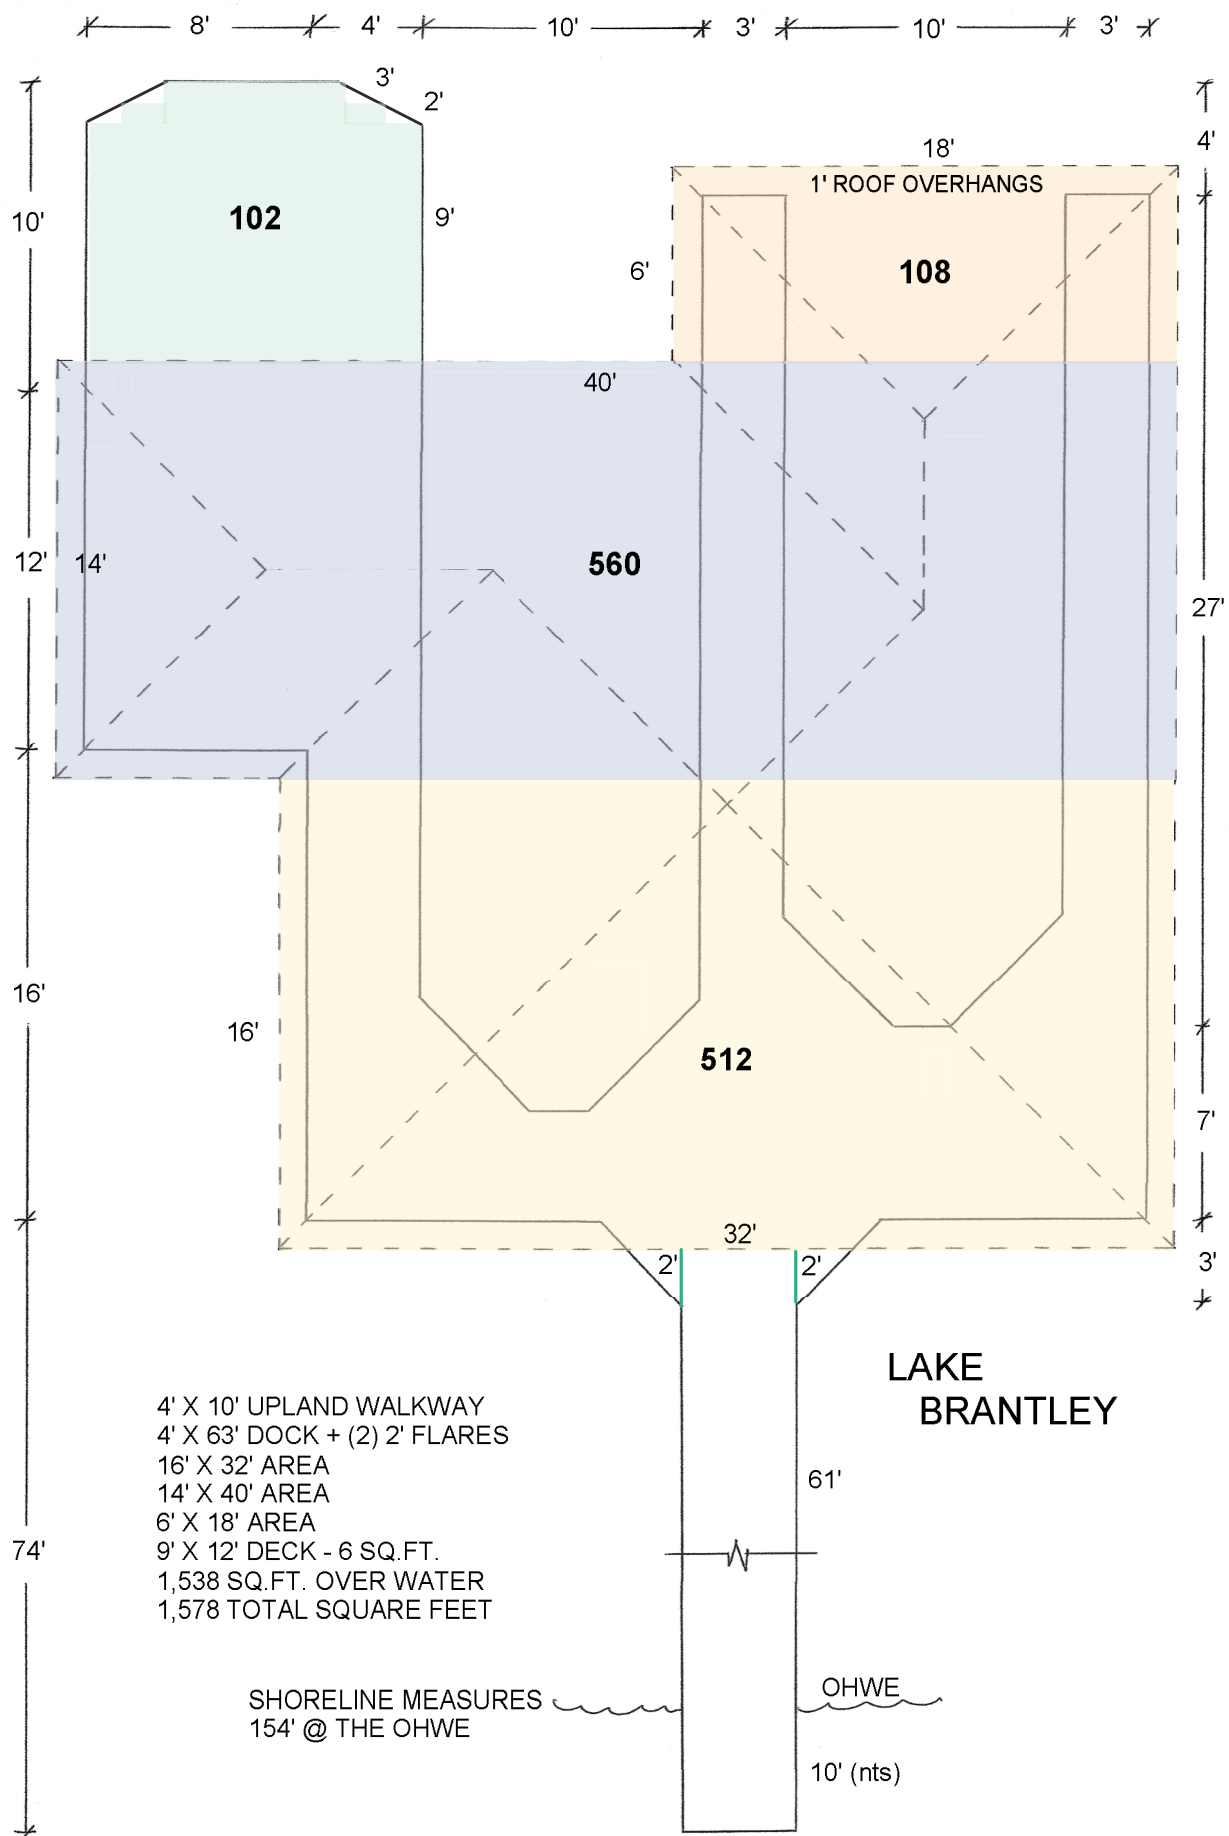

**CROWLEY BOAT DOCK PLAN VIEW  
220 NOB HILL CIRCLE  
LONGWOOD, FL 32779**