


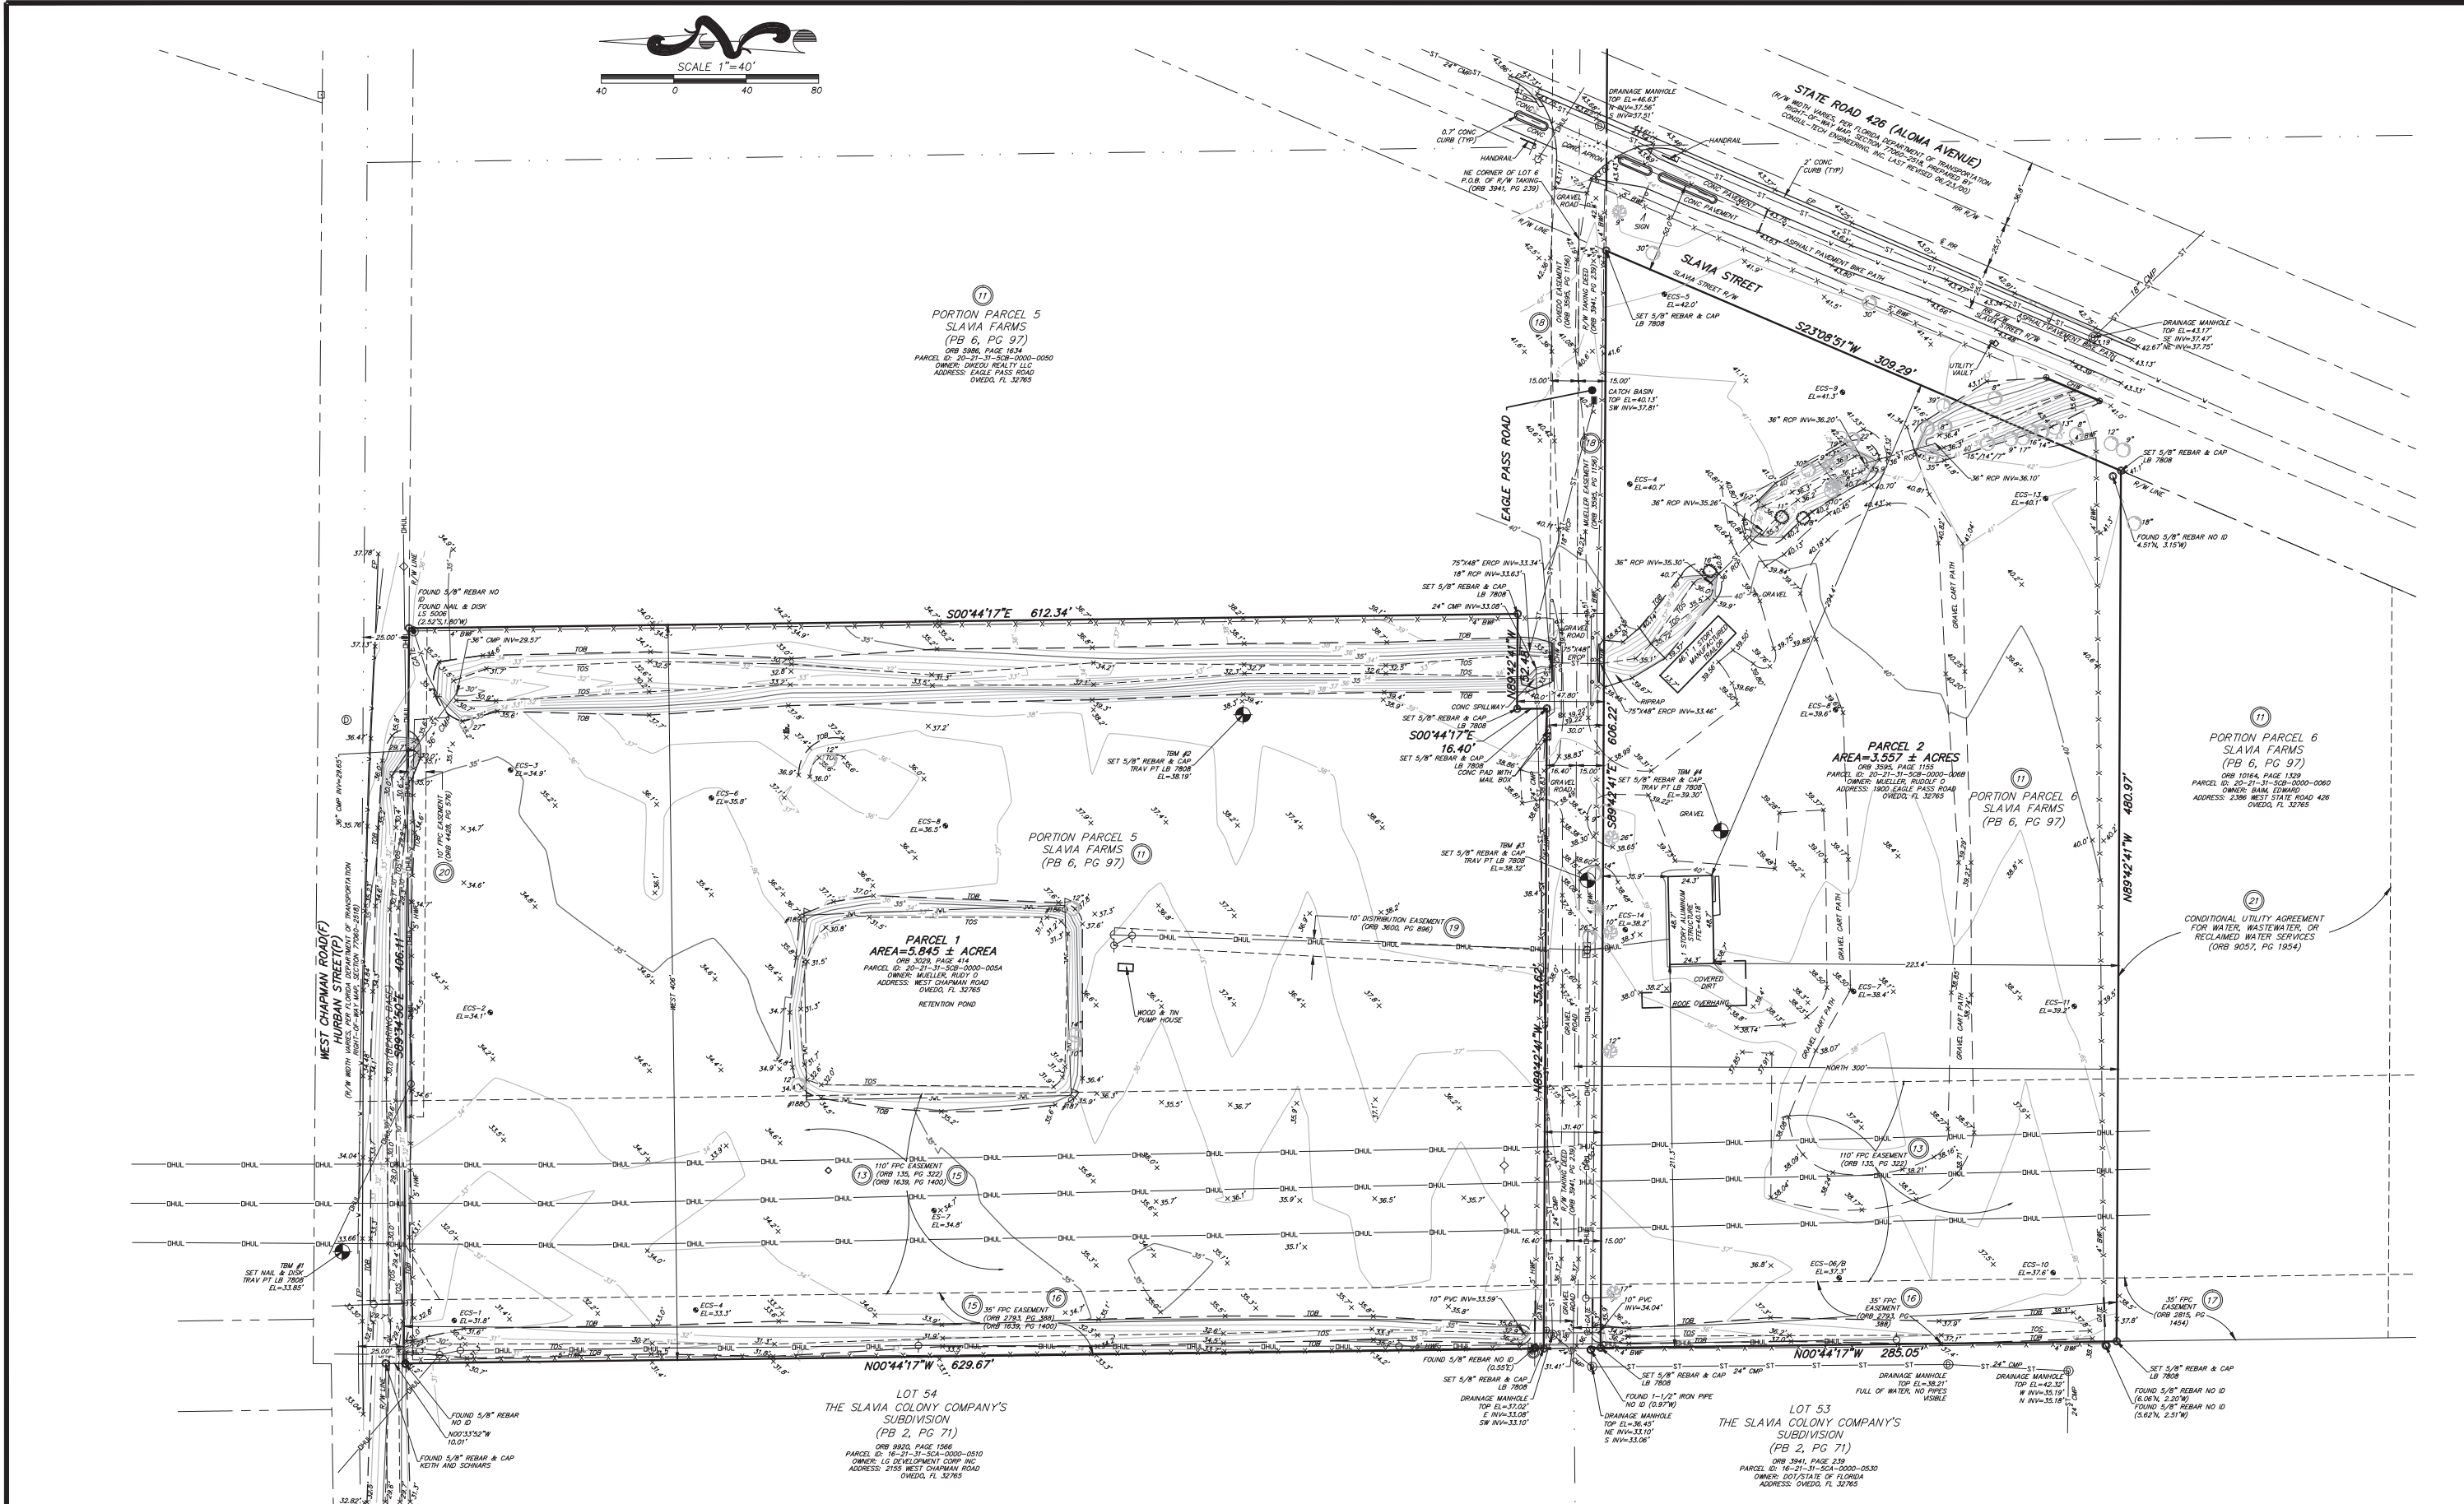

DATE	BY	REVISIONS
10-17-2022	R.J.G.	ADD REVISED TITLE INFORMATION
09-20-2022	R.J.G.	REMOVED EAGLE PASS ROAD PLAT REFERENCE
09-09-2022	R.J.G.	ADD CERTS & ADDRESS COMMENTS
08-03-2022	R.J.G.	ADD TREE LOCATIONS

PEC

SURVEYING AND MAPPING, LLC
CERTIFICATE OF AUTHORIZATION NUMBER LB 7808
2100 Alafaya Trail, Suite 203 • Oviedo, Florida 32765 • 407-542-4967
WWW.PECONLINE.COM dw@peconline.com

ALTA/NSPS LAND TITLE SURVEY
MAP OF BOUNDARY & TOPOGRAPHIC SURVEY
LOCATED IN
SECTION 29, TOWNSHIP 21 SOUTH, RANGE 31 EAST
SEMINOLE COUNTY, FLORIDA

SHEET 2 OF 2

JOB NO.: 22-032
DATE: 06-02-2022
DRAWN BY: R.J.G.
CHECKED BY: D.A.W.
F.B. 2432
PAGE(S) 35-68