


EXHIBIT A CROWLEY BOAT DOCK SITE PLAN

LOT 29, AND THE NORTHERLY 56.4 FEET OF LOT 28, BLOCK A
"MEREDITH MANOR, KNOB HILL SECTION", ACCORDING TO THE
PLAT THEREOF, AS RECORDED IN PLAT BOOK 9, PAGE 55 OF
THE PUBLIC RECORDS OF SEMINOLE COUNTY, FLORIDA.

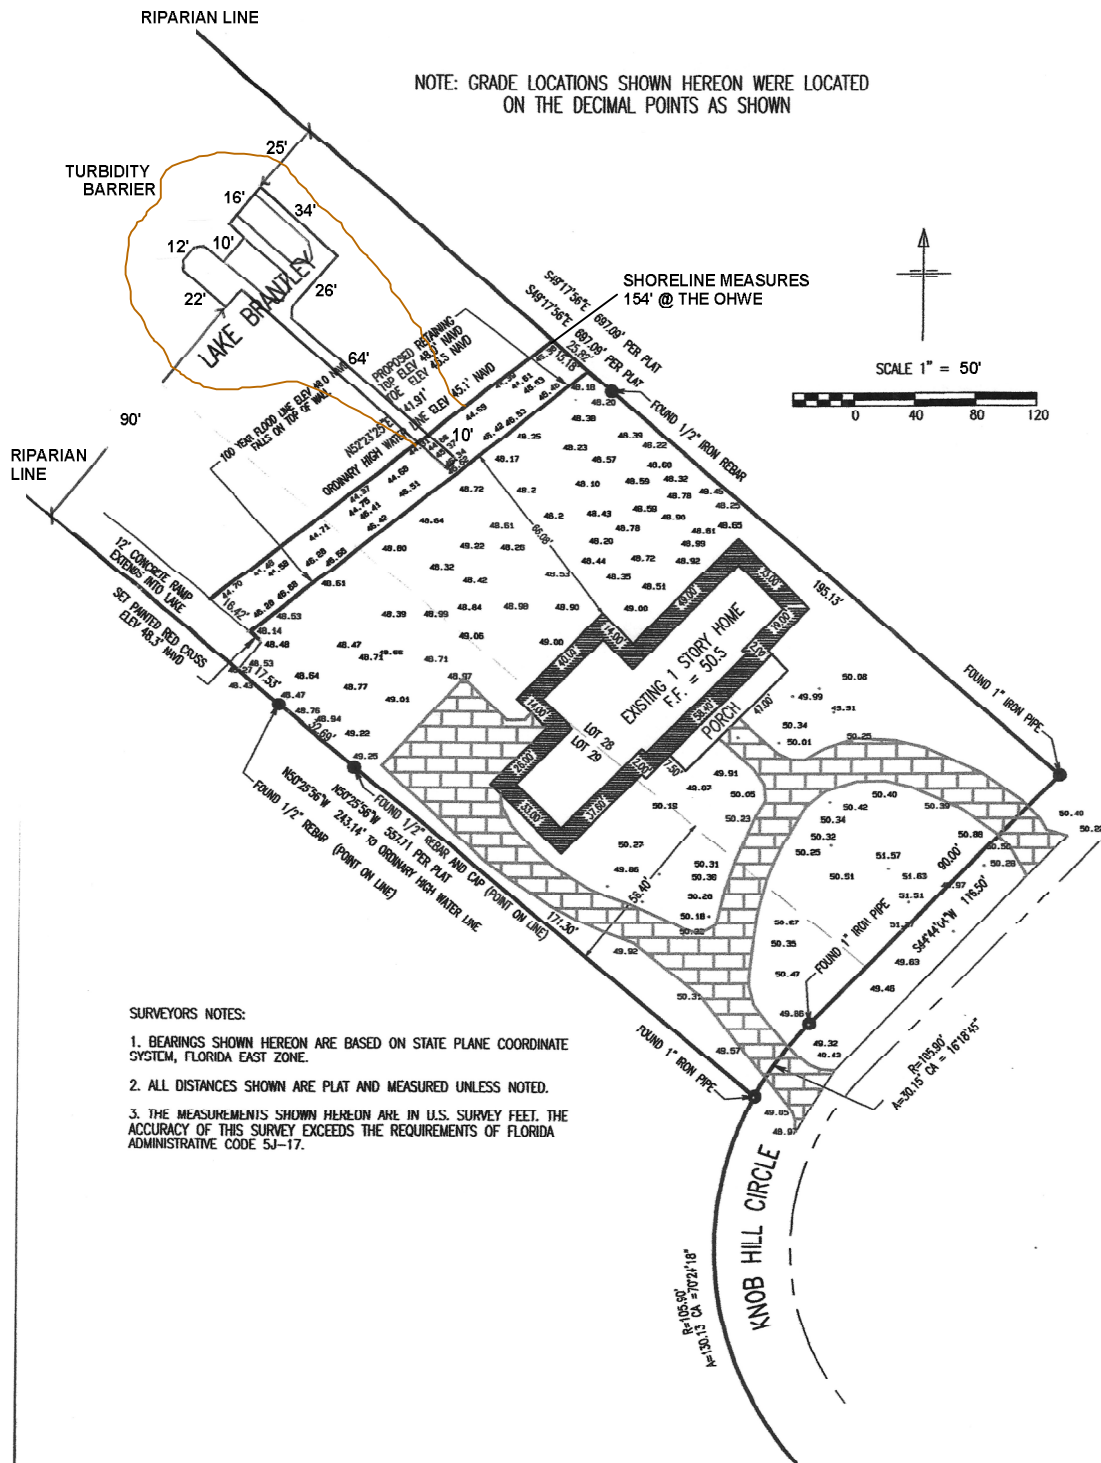

EDWARD MIZO
PROFESSIONAL LAND SURVEYOR

175 ANCONA AVE
DEBARY, FL 32713
(321) 436-9391

220 KNOB HILL CIRCLE
SEMINOLE COUNTY, FLORIDA

ADDED TOP, RETAIN WALL, 100' R FLOOD LINEHOUSE AND IMPROVEMENTS

NEW TPO REAR YARD, RECOVERED PROP CORNERS, SET OFFSET TO M LINE

NOVEMBER 13, 2021

JUN 27, 2022

FEB 17, 2022